


Scale

Notes: Any discrepancies on this drawing with other documents to be reported immediately to the Contract Administrator for clarification

KEY:
Line between no.20 and no.20A

EXISTING BUILDING 1:100

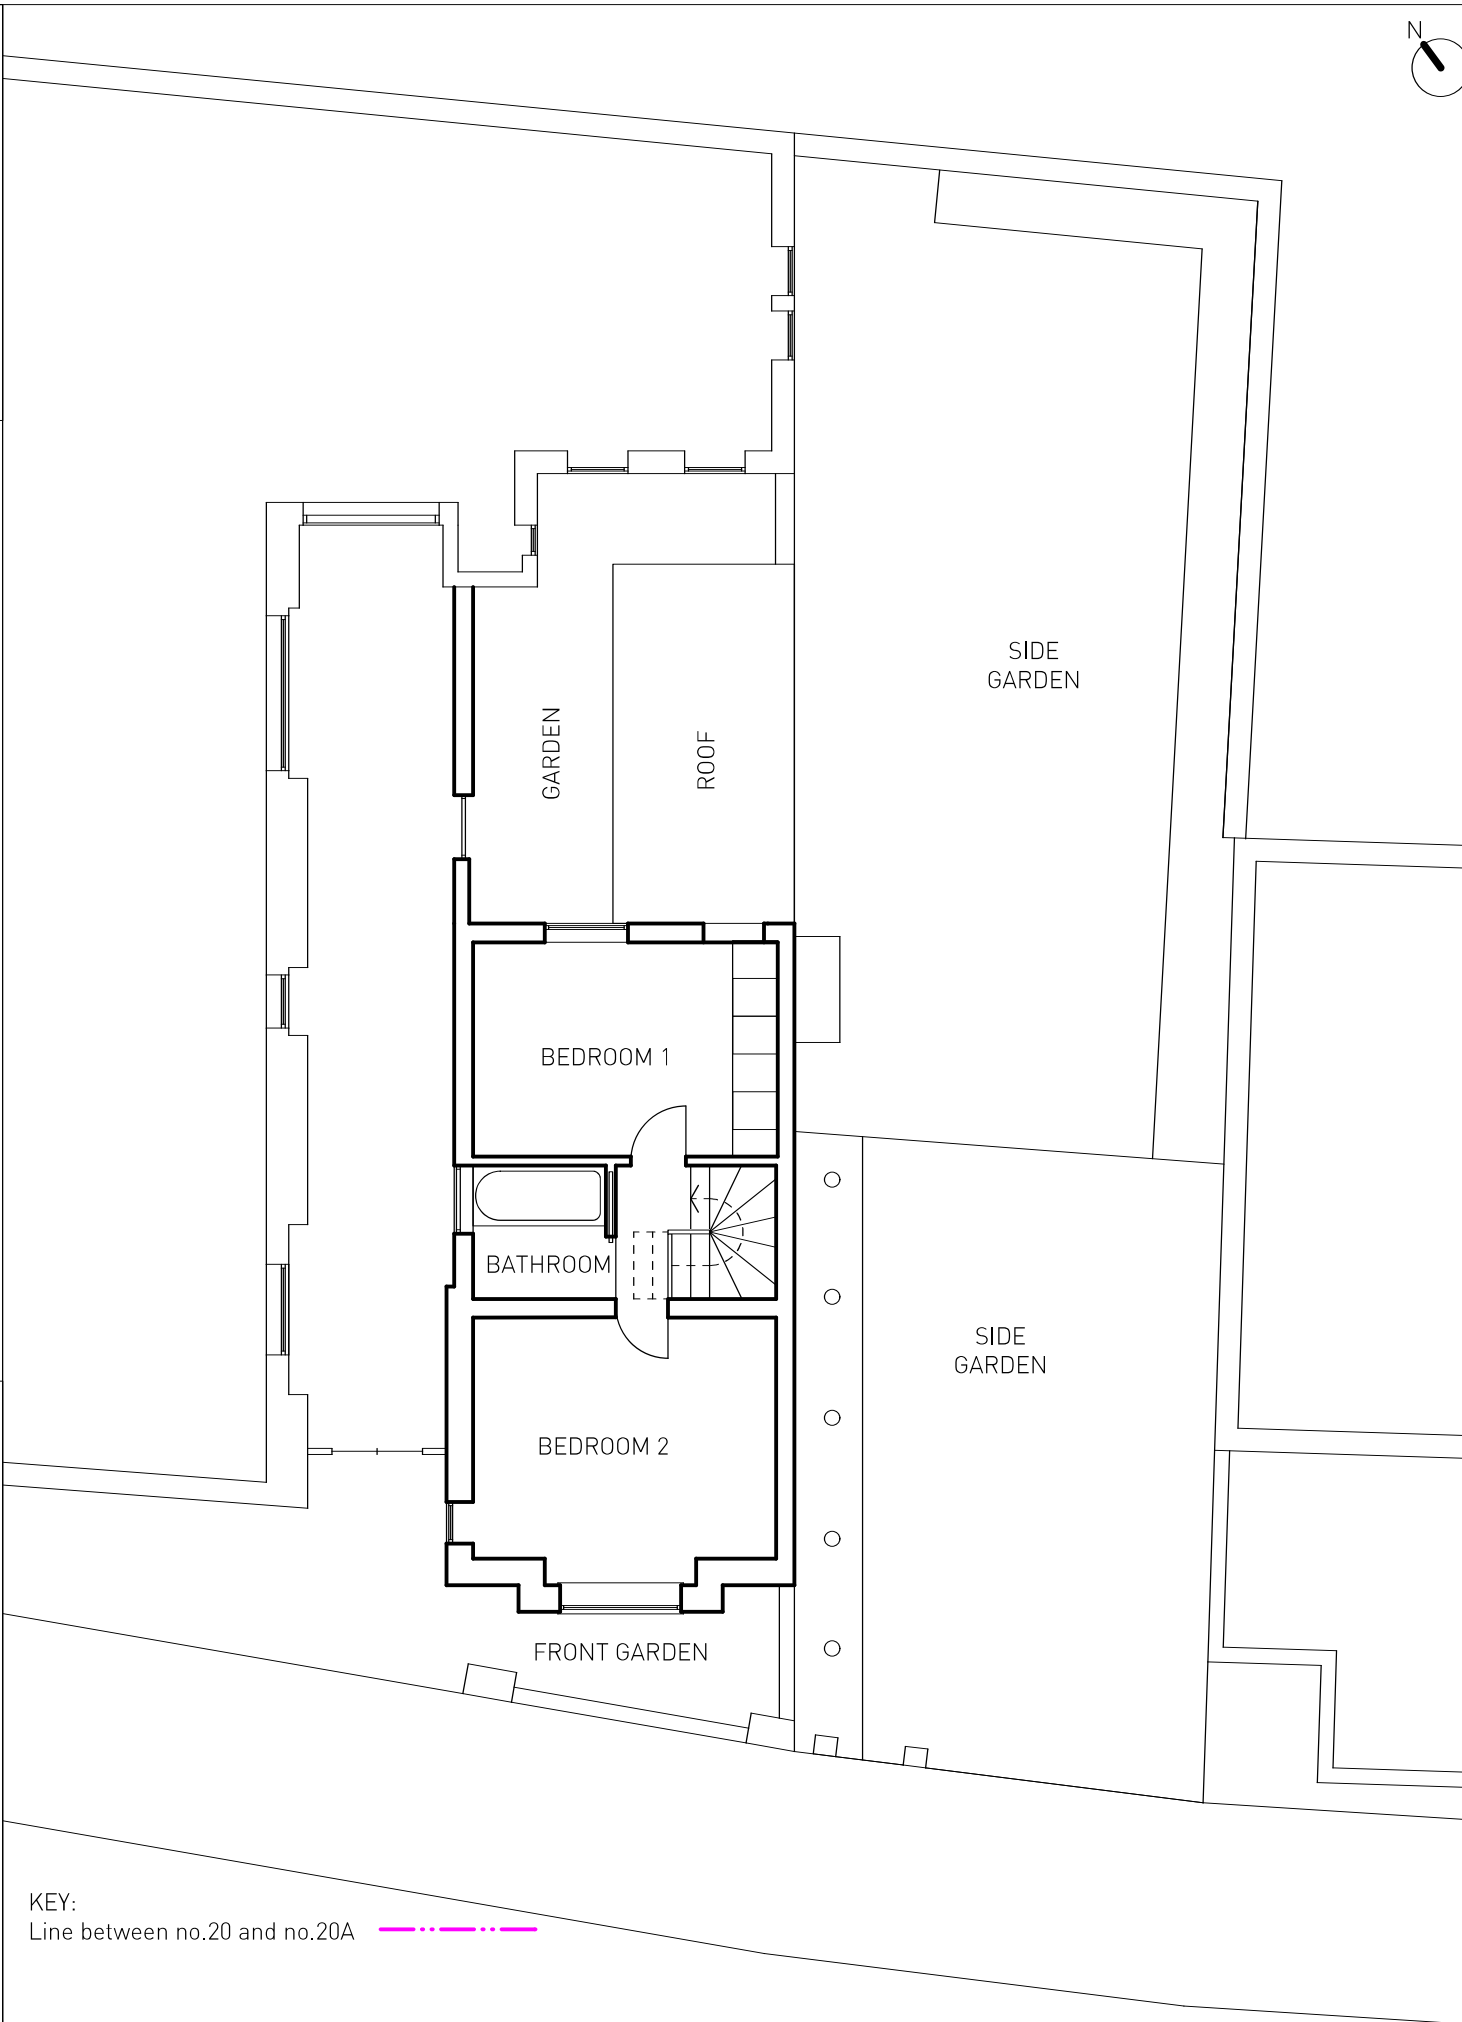

PROPOSED FIRST FLOOR PLAN 1:100

