



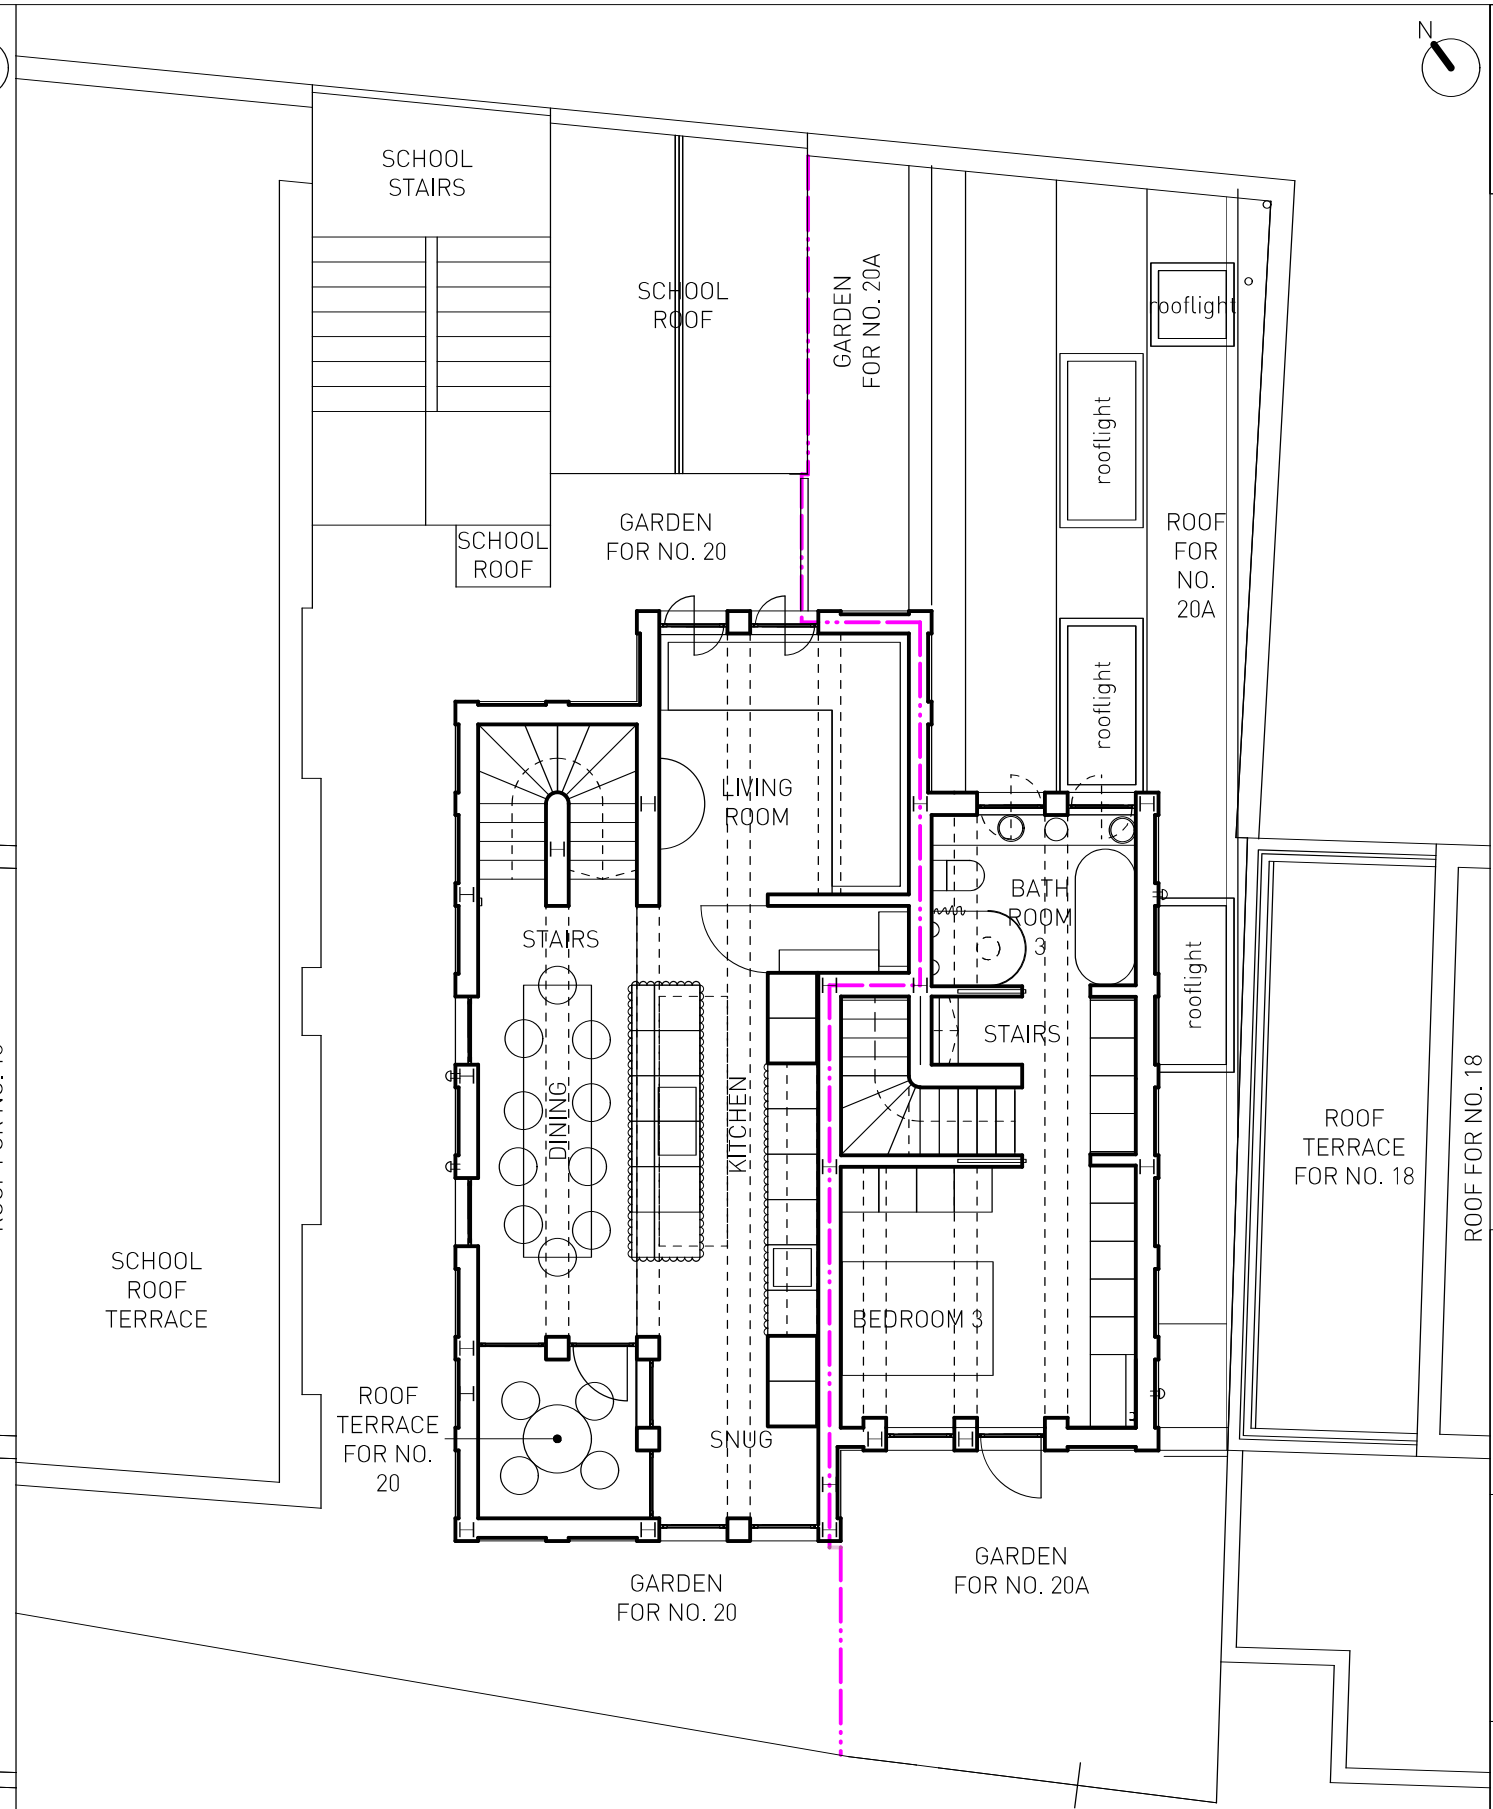
Scale

Notes: Any discrepancies on this drawing with other documents to be reported immediately to the Contract Administrator for clarification

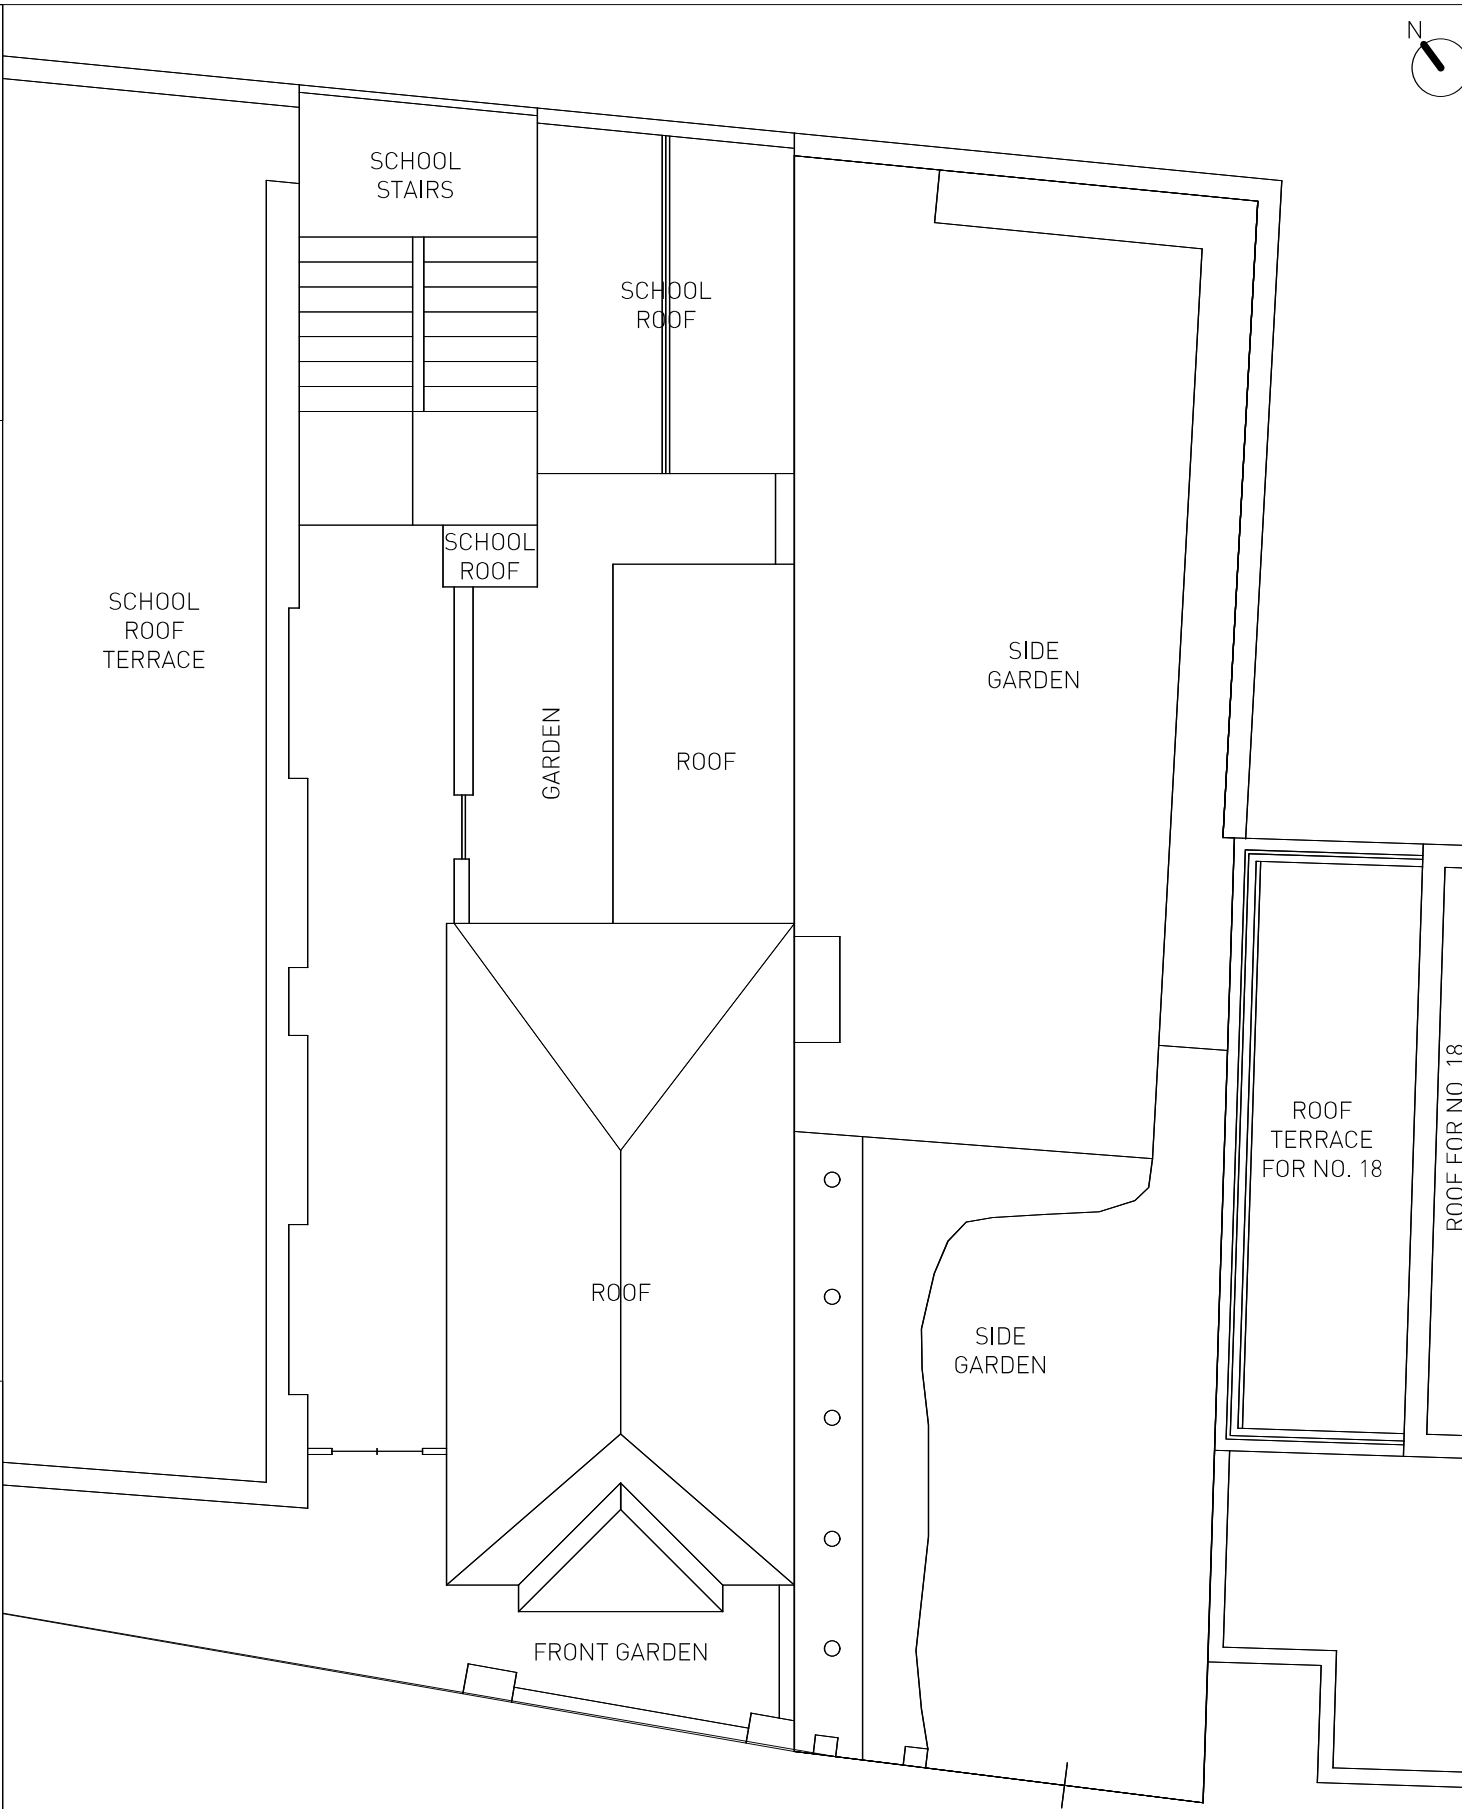

KEY:
Line between no.20 and no.20A 

EXISTING ROOF PLAN 1:100



PROPOSED SECOND FLOOR PLAN 1:100