
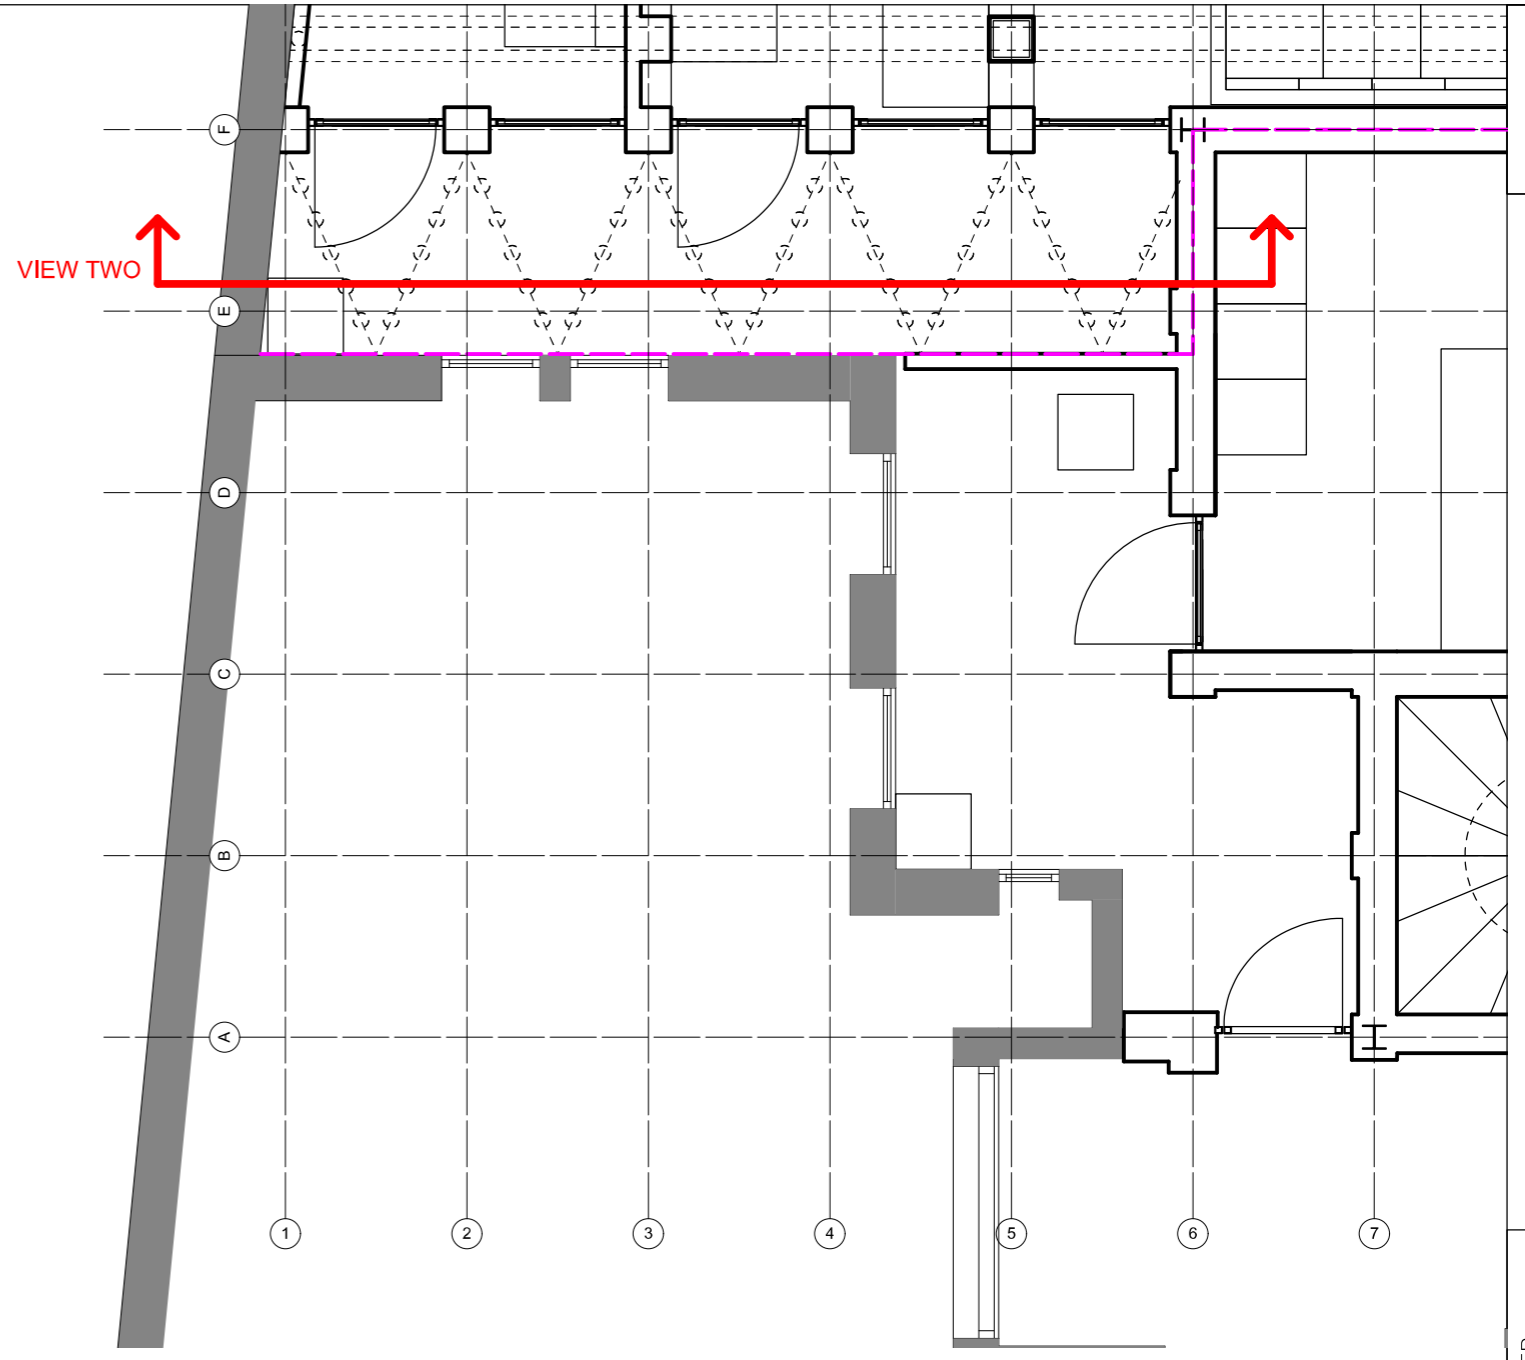


- NOTES:
1. Render
  2. Fixed window
  3. Opening window
  4. Dome rooflight
  5. Metal balustrade
  6. Metal door
  - 7.
  8. Standing seam Roof
  9. Dome extractor
  10. Concrete light

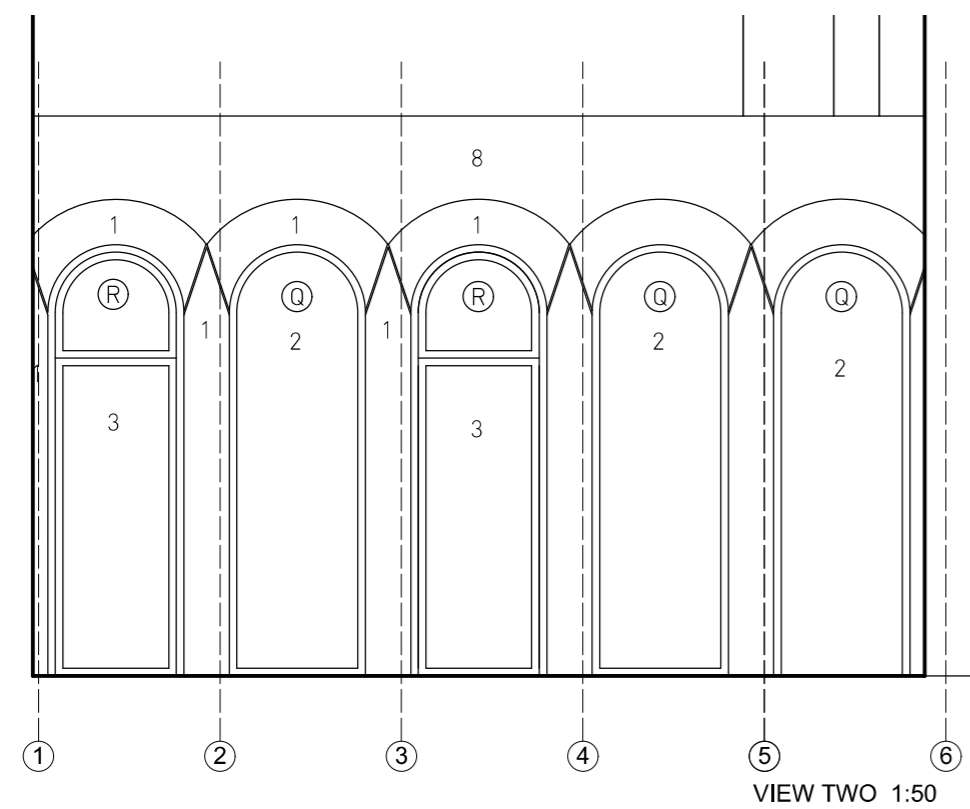

GROUND FLOOR PLAN 1:50