


Notes: Any discrepancies on this drawing with other documents to be reported immediately to the Contract Administrator for clarification

- NOTES:
1. Render
 2. Fixed window
 3. Opening window
 4. Dome rooflight
 5. Metal balustrade
 6. Metal door
 - 7.
 8. Standing seam Roof
 9. Dome extractor
 10. Concrete light

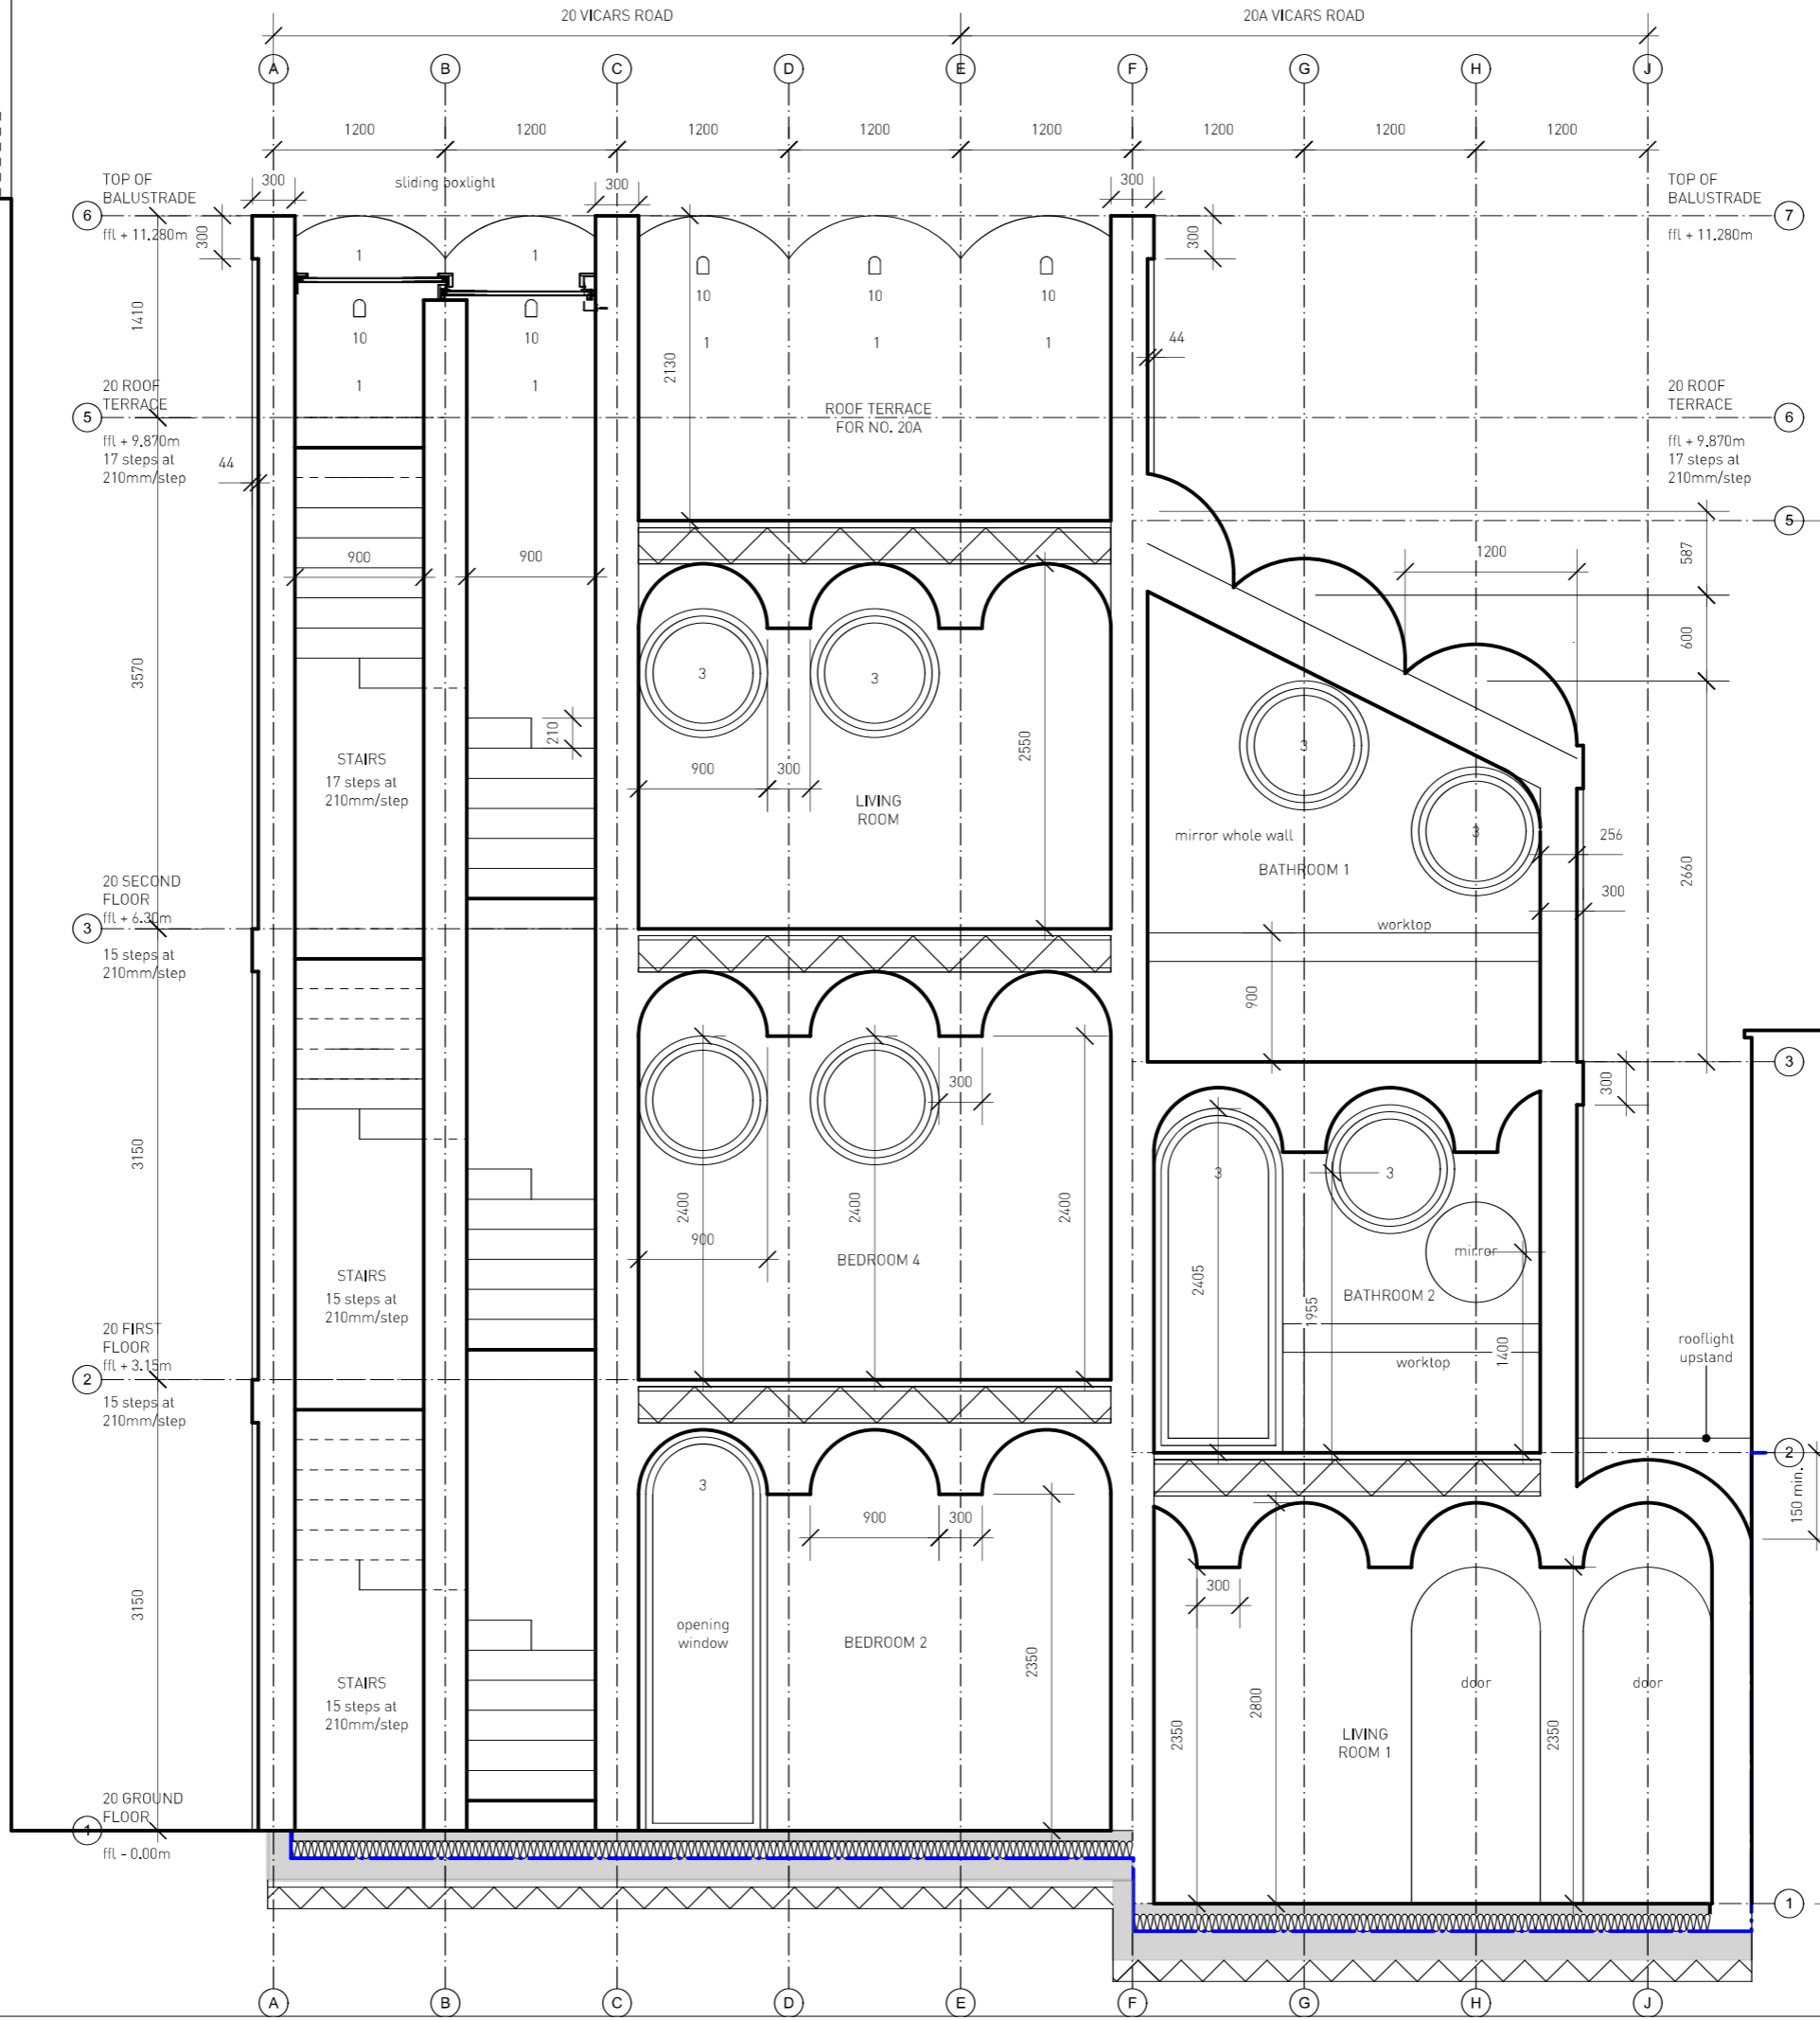

20A ROOF TERRACE
ffl + 9.15m
18 steps at 210mm/step

20A SECOND FLOOR
ffl + 5.37m
13 steps at 210mm/step

20A FIRST FLOOR
ffl + 2.64m
15 steps at 210mm/step

20A GROUND FLOOR
ffl - 0.51m