




01 Block A  
Scale: 1:200

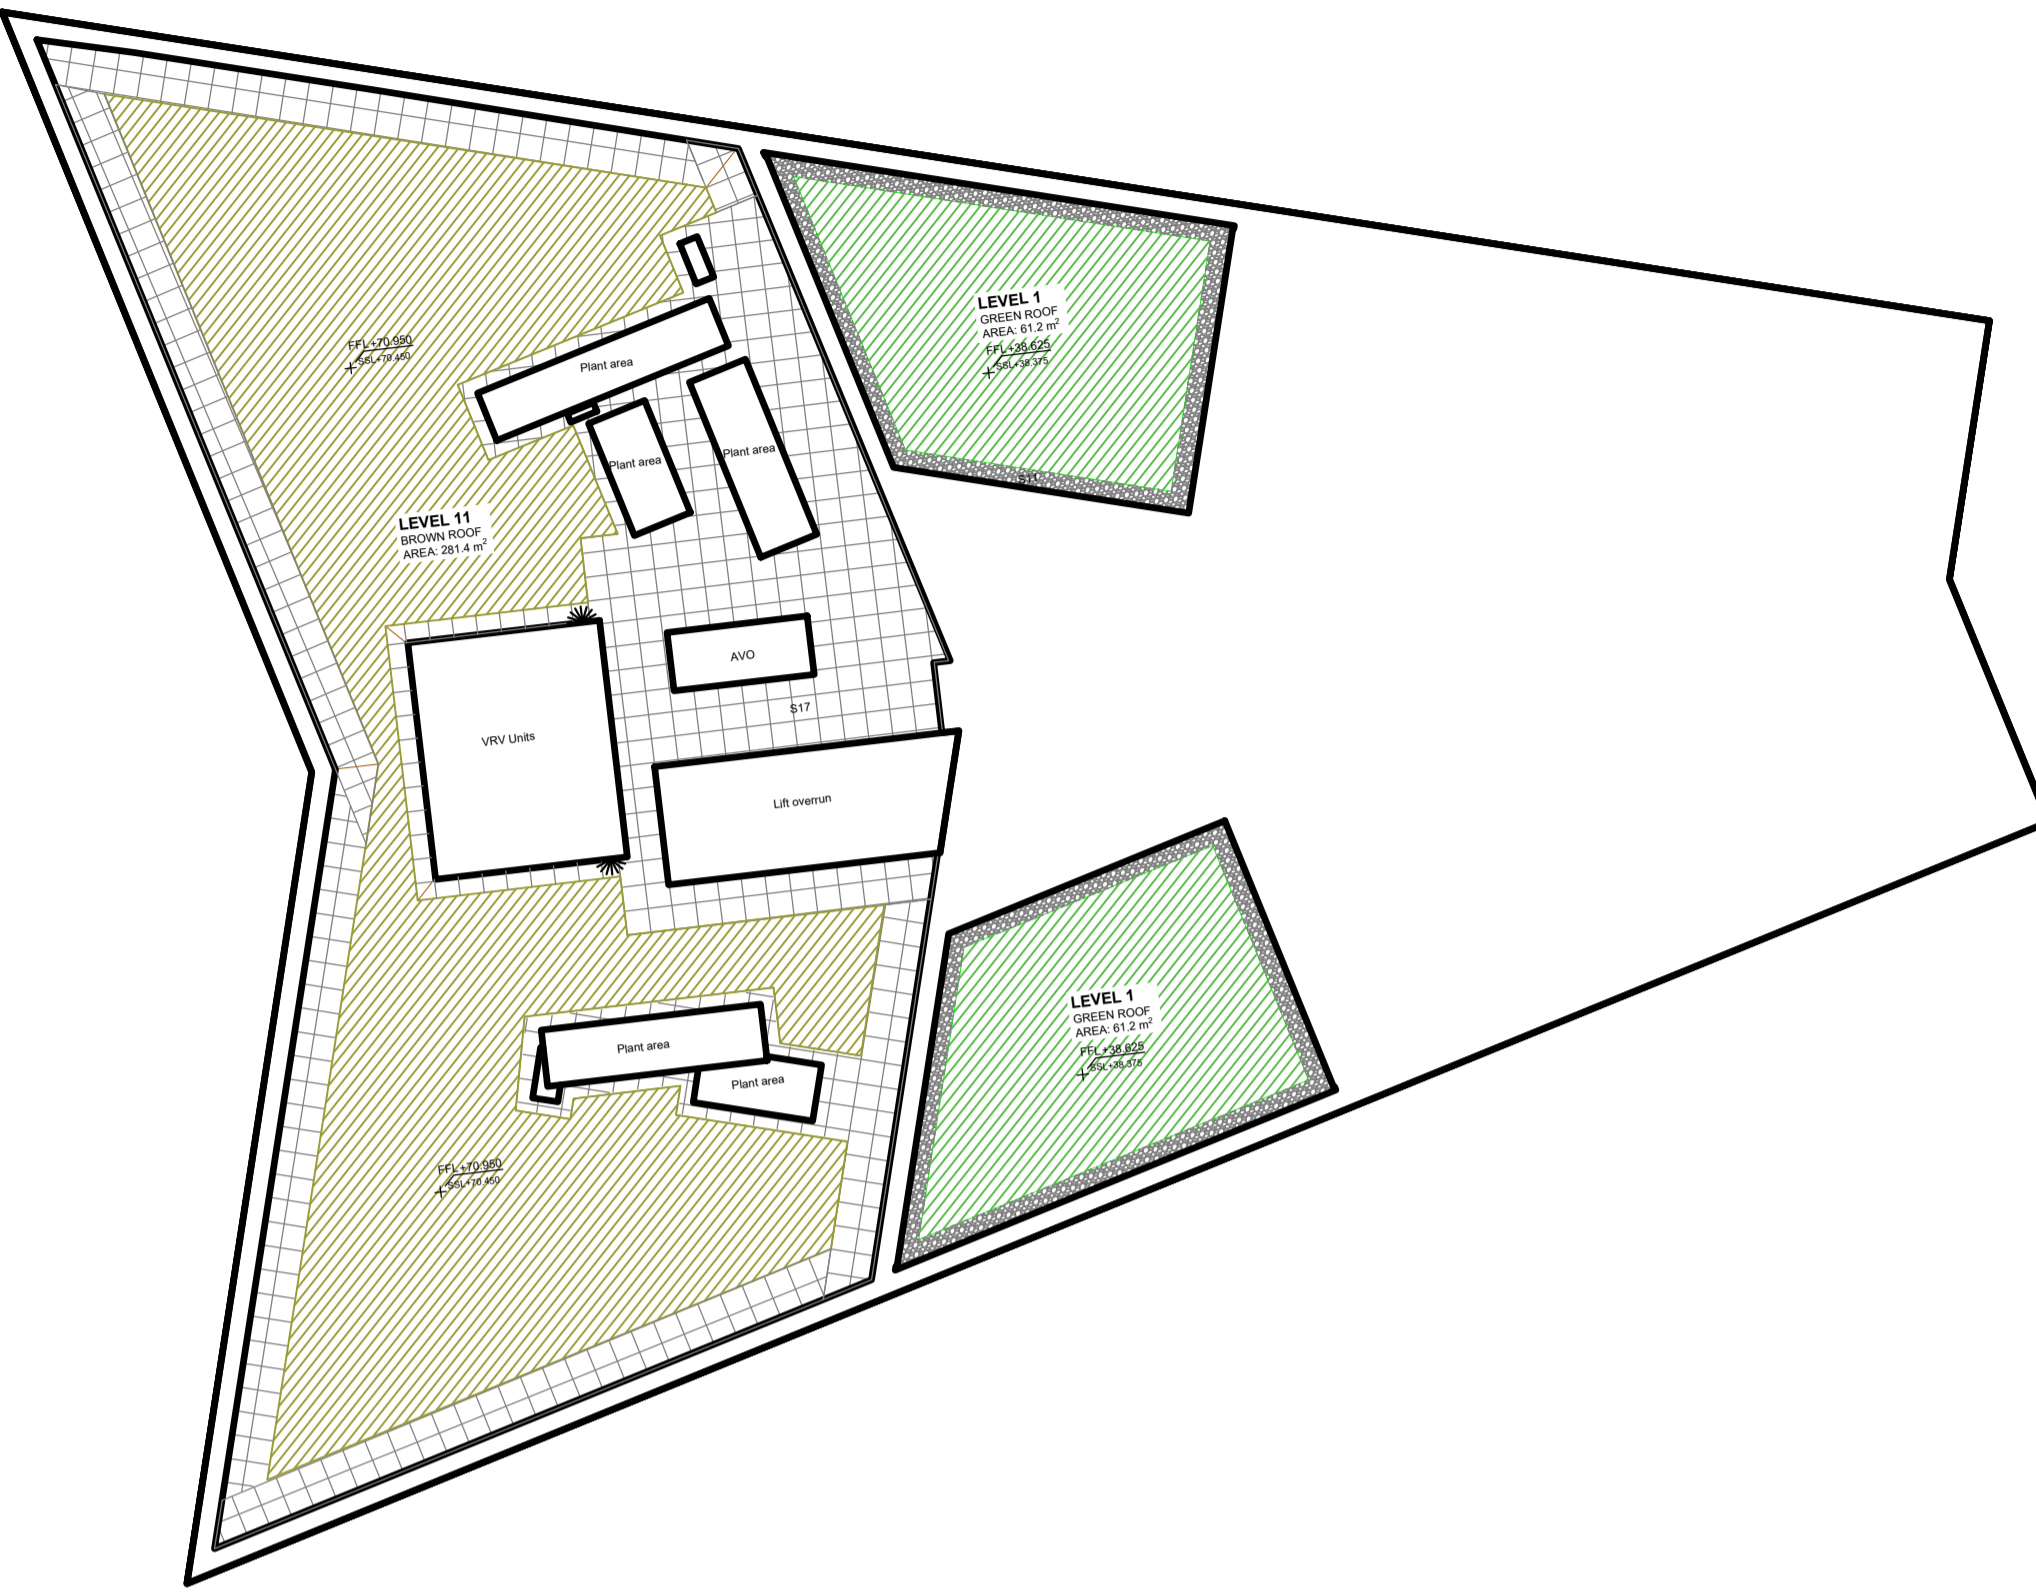


03 Block C  
Scale: 1:200

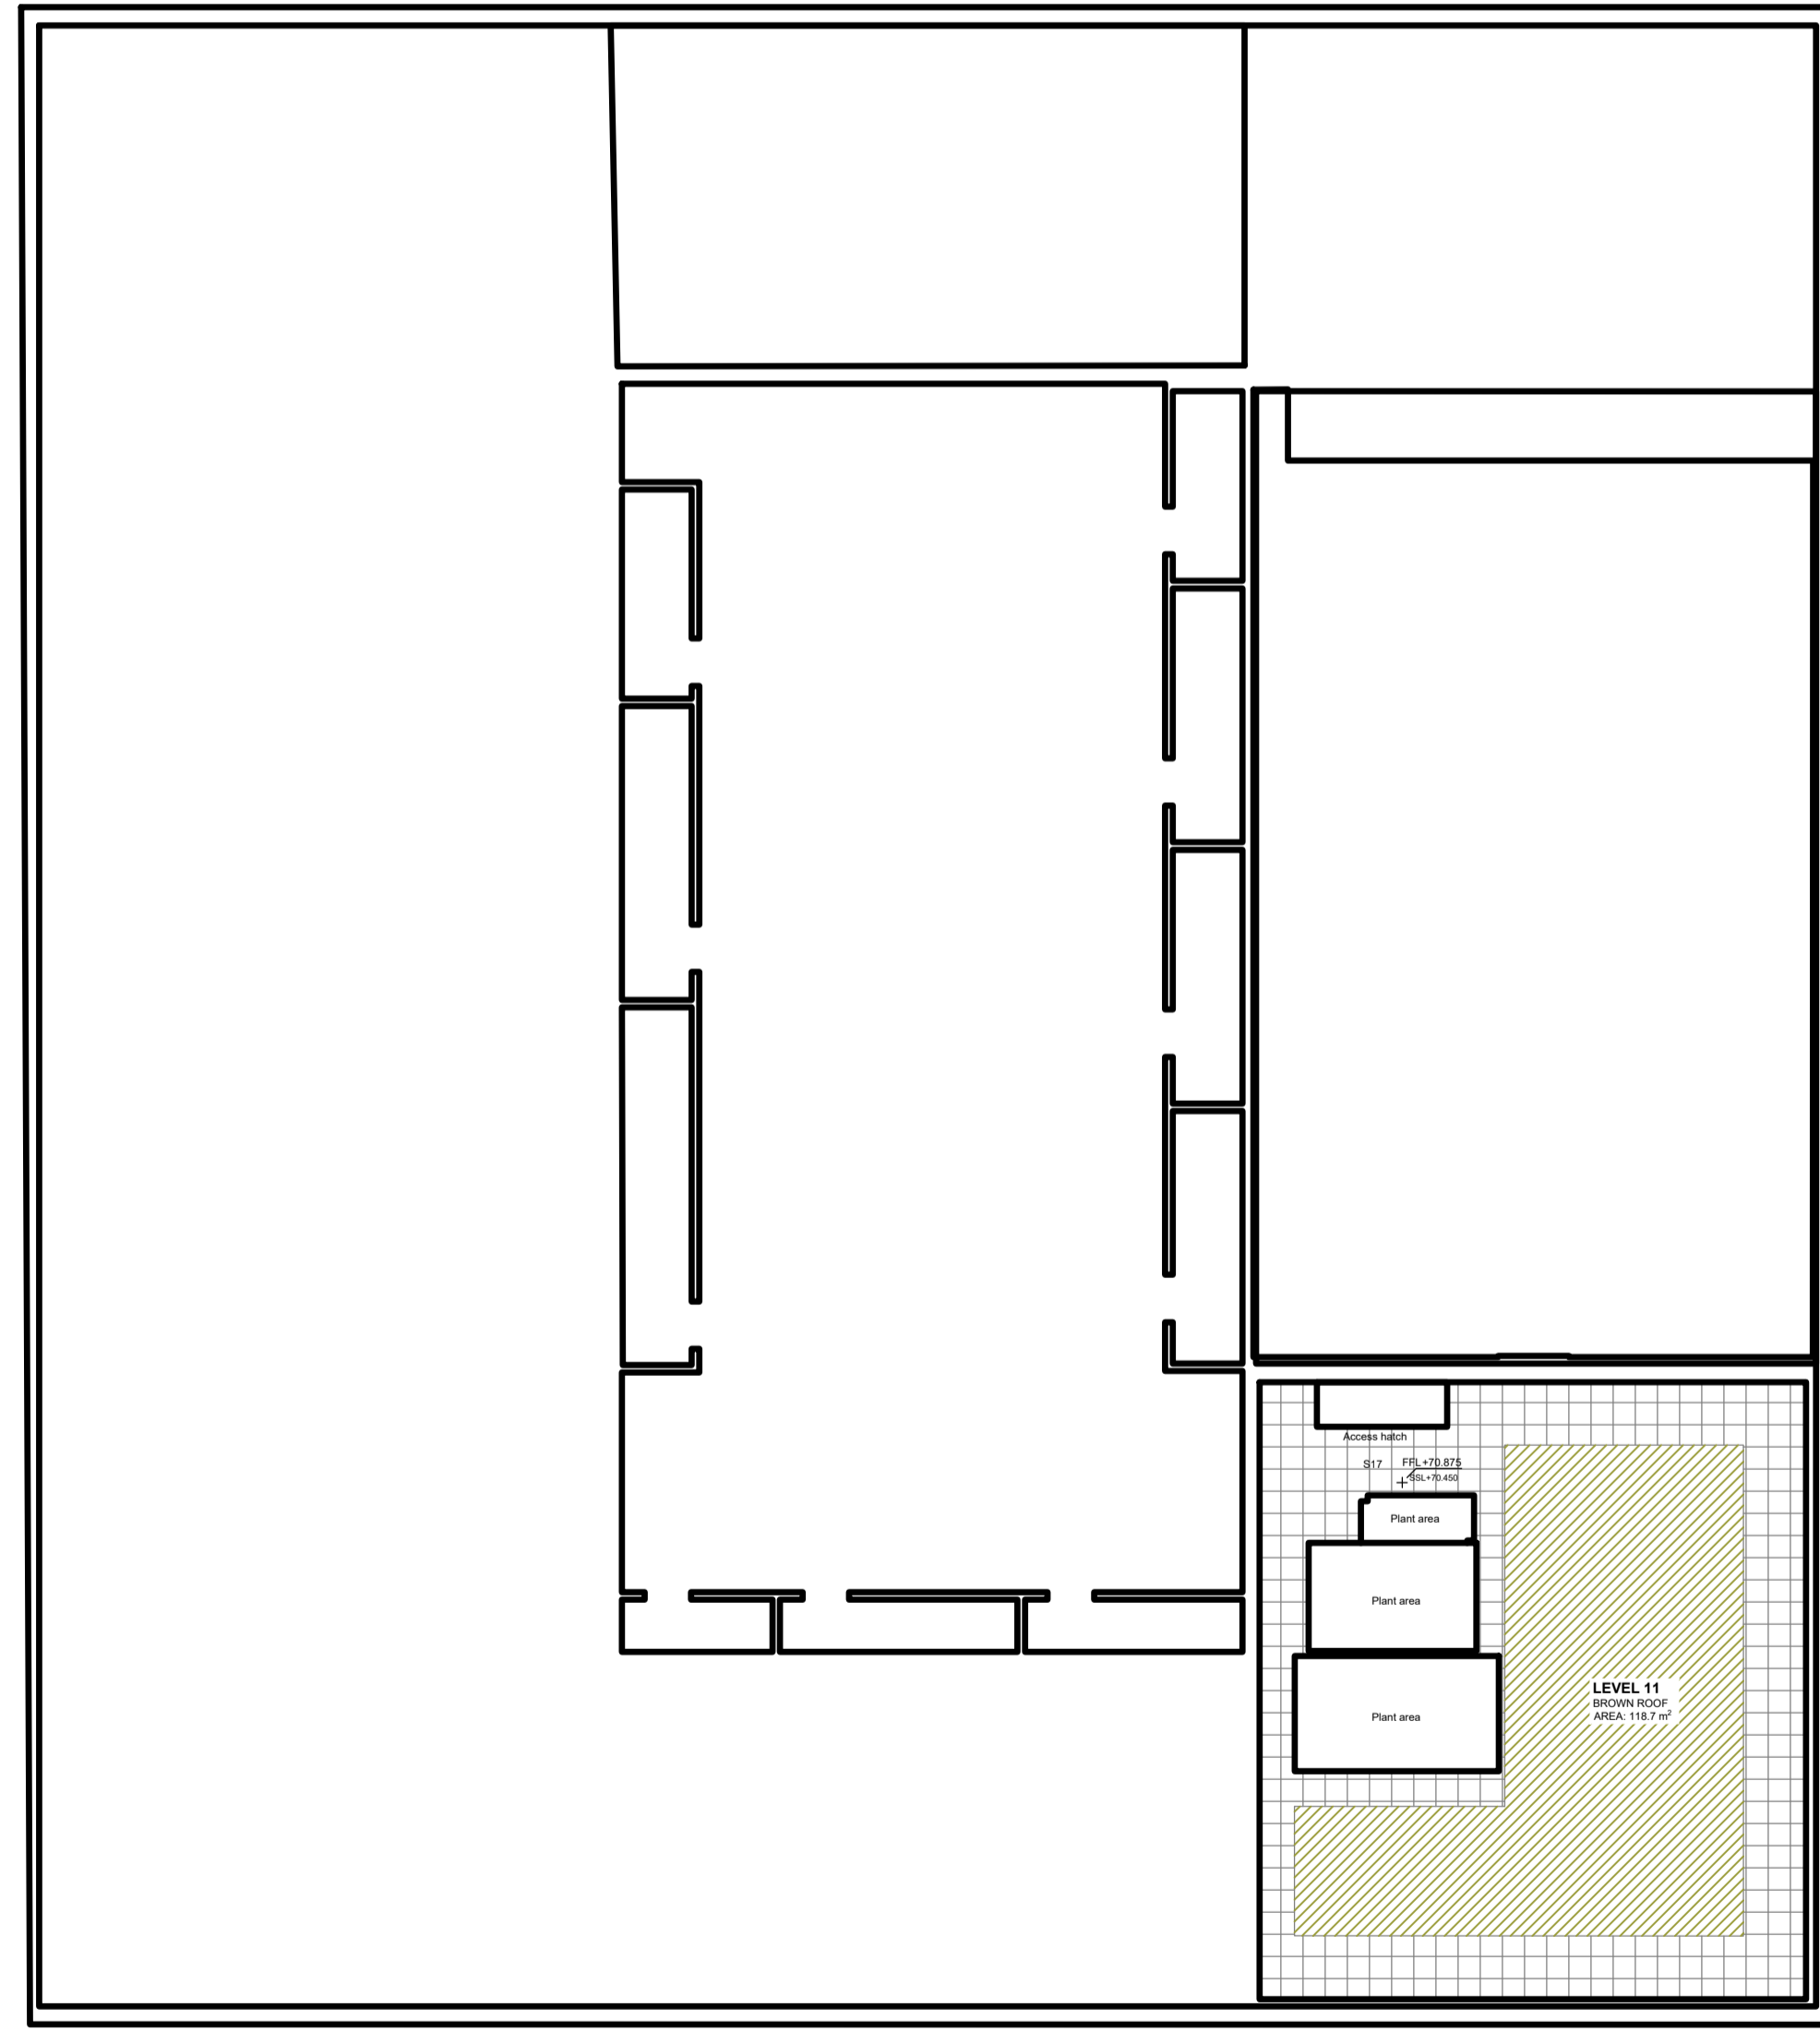


02 Block F  
Scale: 1:200

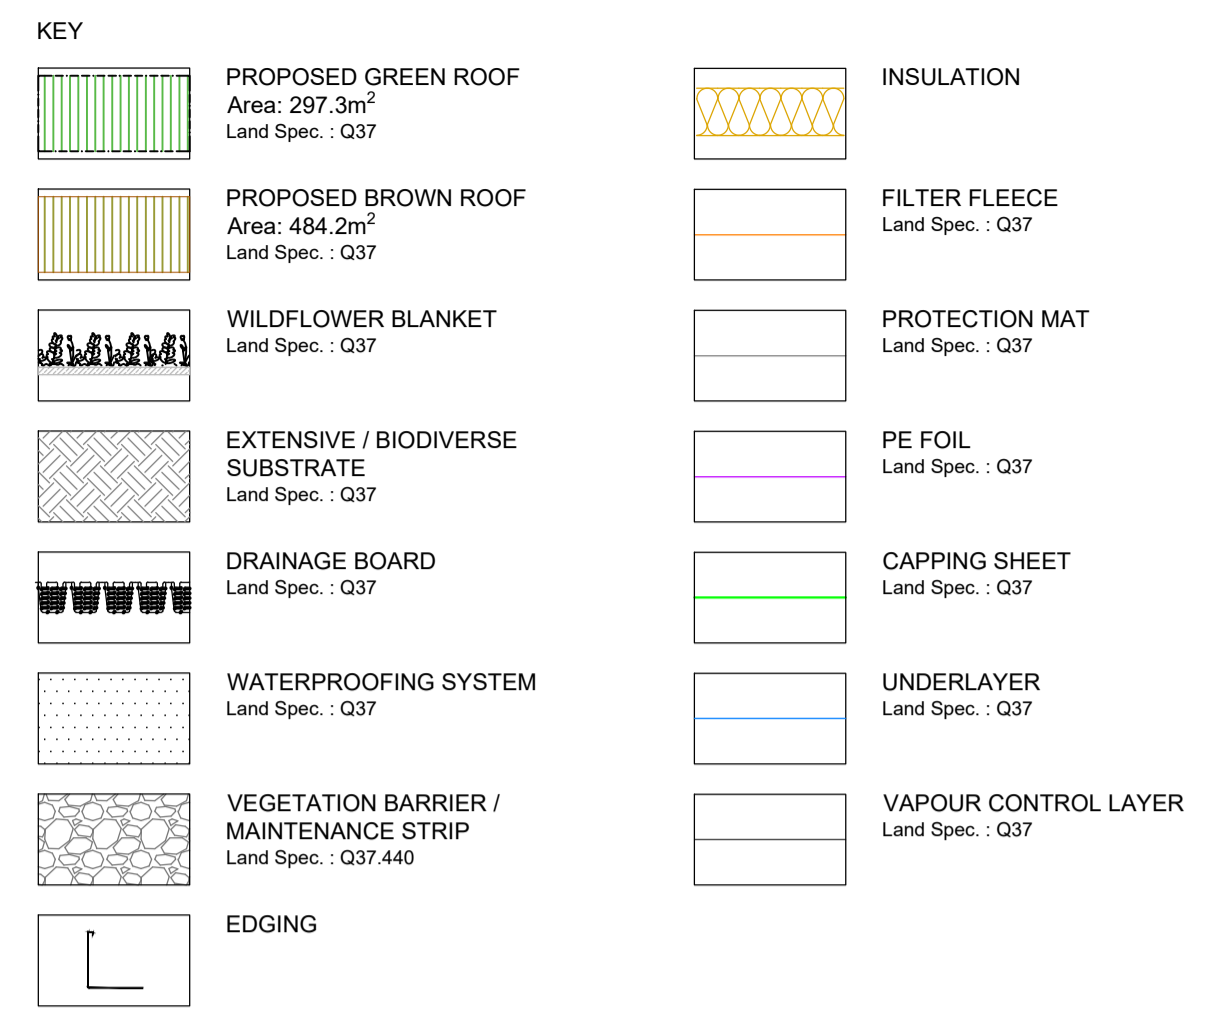


NOTE:  
Typical details based upon Bauder roof products. Detailed design to manufacturer.

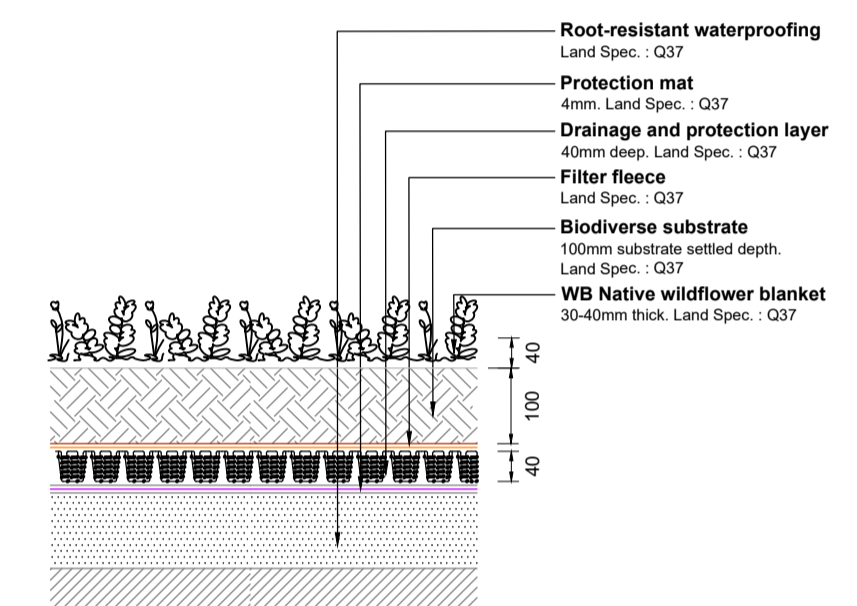


04 Typical green roof detail  
Scale: 1:10

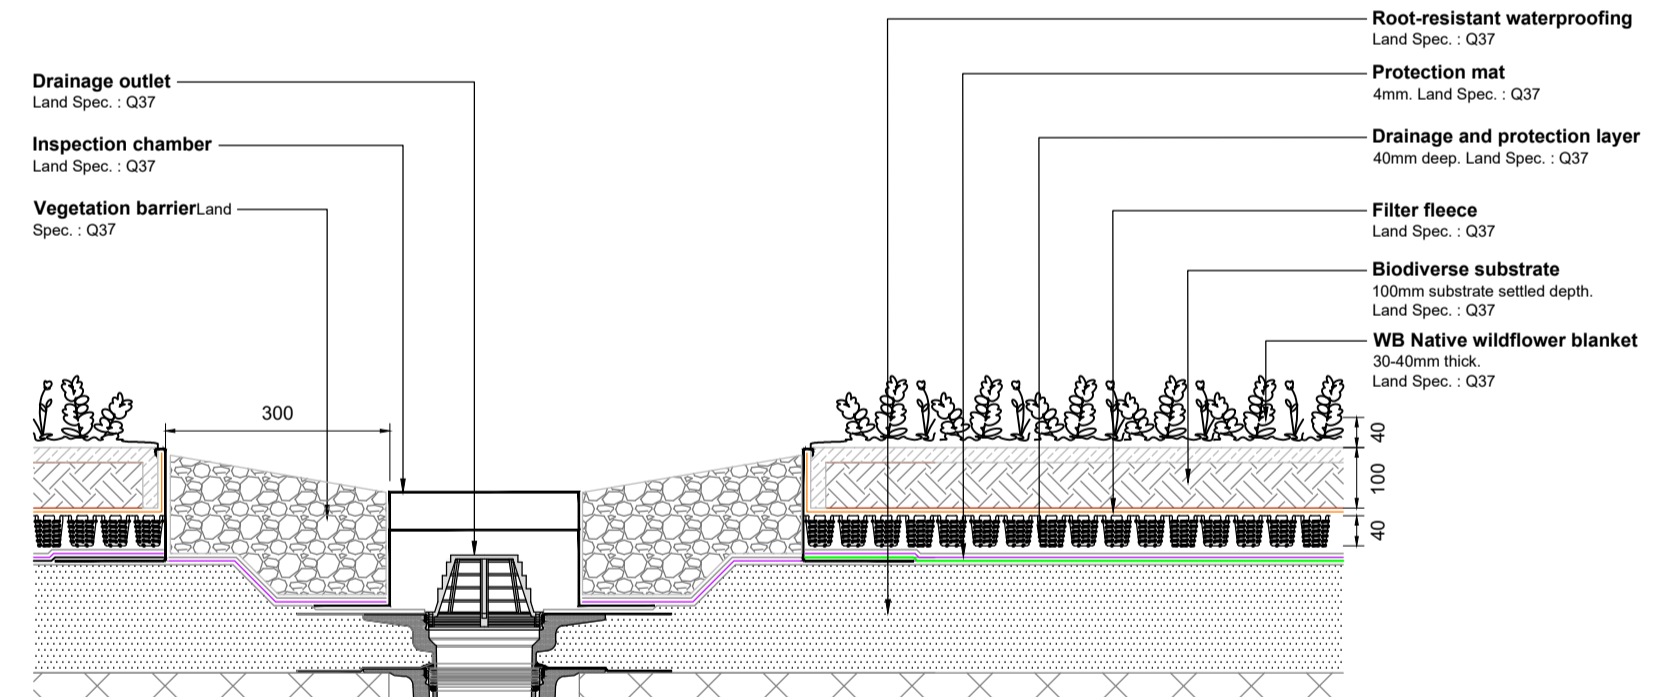


05 Typical green roof and drainage outlet detail  
Scale: 1:10

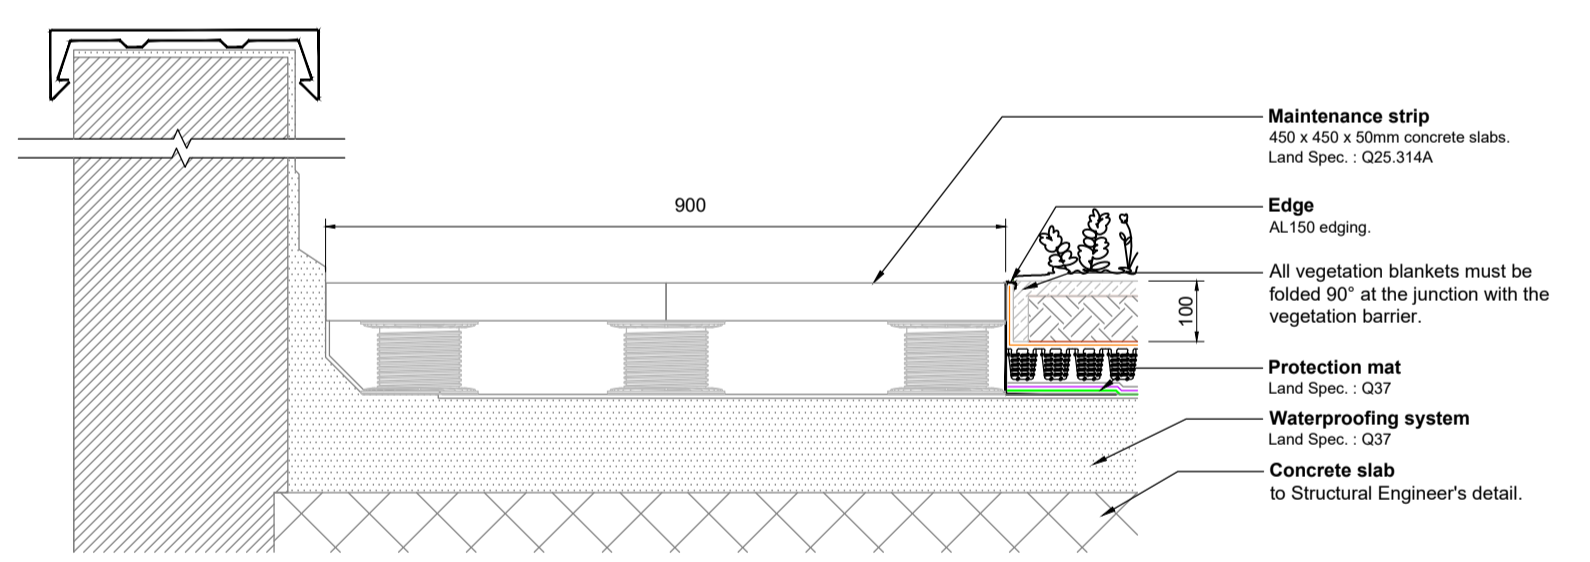

06 Typical paving edge detail  
Scale: 1:10

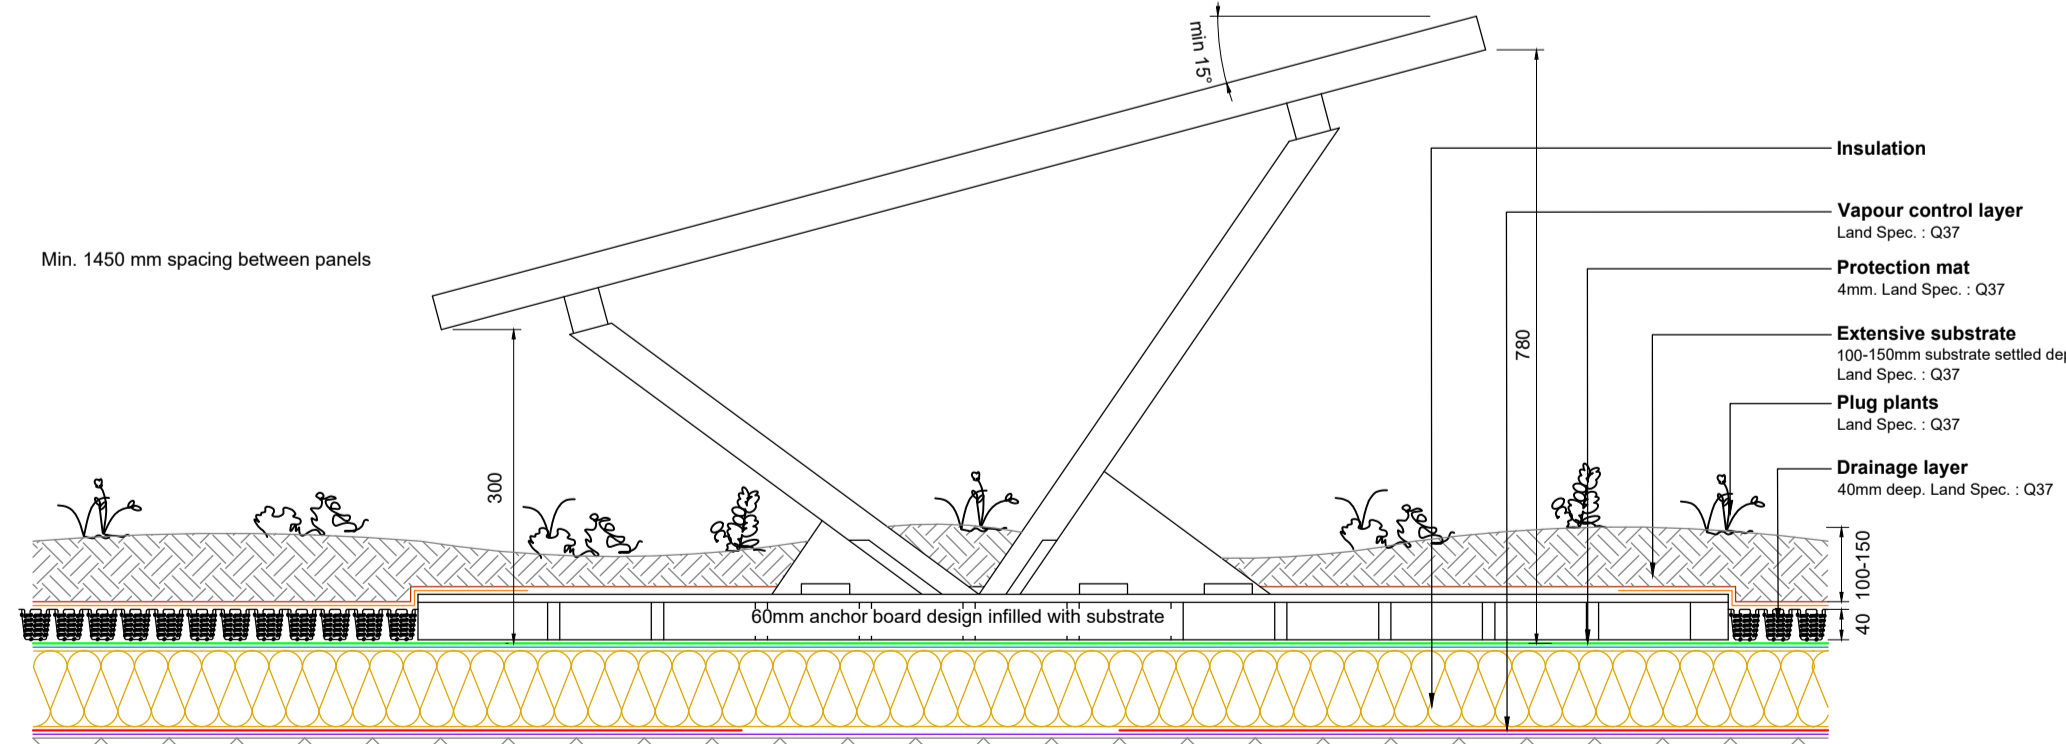

07 Typical brown roof and solar panel detail  
Scale: 1:10

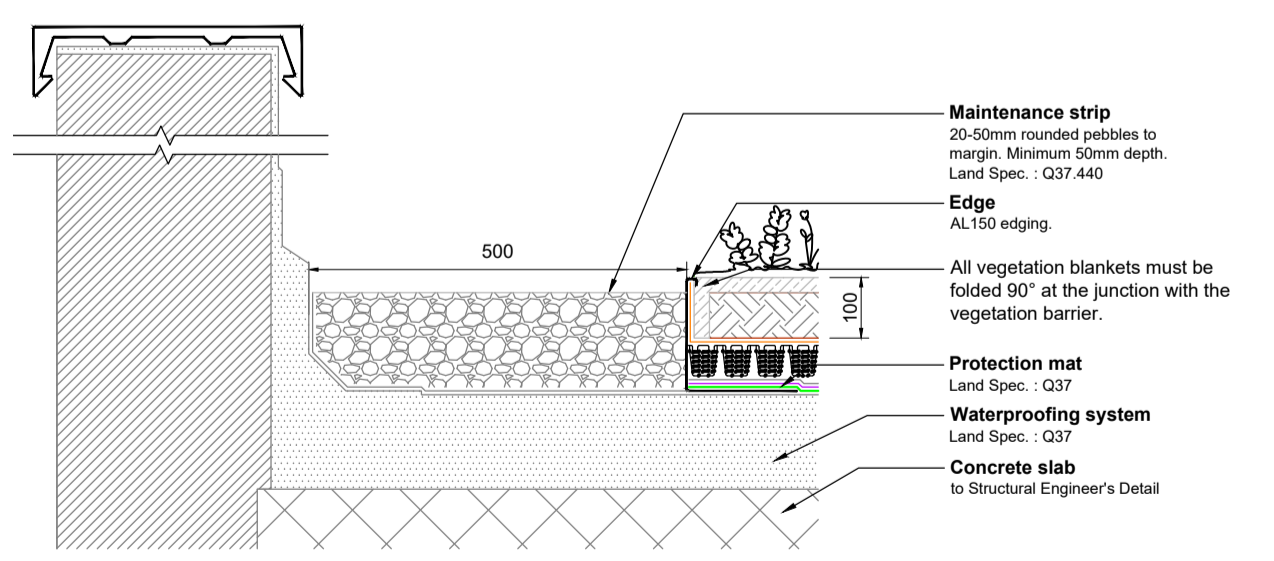

08 Typical gravel edge detail  
Scale: 1:10

DO NOT SCALE FROM DRAWING

Drawing Information  
Copyright of Place Design + Planning Ltd. 2008  
All Rights Reserved

PLEASE NOTE: Figured dimensions take precedent over scale, do not scale from drawings.

Inform Place Design + Planning Ltd of any discrepancies before works commence on site.

All dimensions to be checked on site

HEALTH, SAFETY & ENVIRONMENTAL INFORMATION RELATING TO CDM

Rev. Description date by checked

COO First Issue: 24/08/2022 BF GH

SAFETY:

- All roof terraces to have edge restraint system around full extent of terraces. 1100mm glass balustrade to architect specification.
- Green and brown roofs to have hatchway system installed to protect users of roof. To be designed by specialist subcontractor.

IT IS ASSUMED ALL WORKS WILL BE CARRIED OUT BY A COMPETANT CONTRACTOR WORKING, WHERE APPROPRIATE, TO AN AGREED METHOD STATEMENT

NOTE:

- For Block A planting plan and full planting schedule, refer to drawing CGY00-PLA-ZZZ-RF-SH-LS-00200 and CGY00-PLA-ZZZ-RF-SH-LS-00204.

Client  
St. George North London  
St George House  
10 The Boulevard  
Imperial Wharf  
London  
SW6 2UB

Project Title  
Camden Goods Yard  
Green and Brown Roof Layout Plan

Project Stage  
Stage 4

PLACE  
Design + Planning

Place Design + Planning Ltd  
16 West Barnes Lane  
London, SW20 0BU, UK  
+44 208944 1940  
+44 208944 1117

scale As shown at A1 date 22/04/21 rev no. rev no.  
drawn by CHC checked by GH  
CGY00-PLA-XXX-RF-DR-LS-00230 C00