



1 Block A (Level 2)  
Scale: 1:100

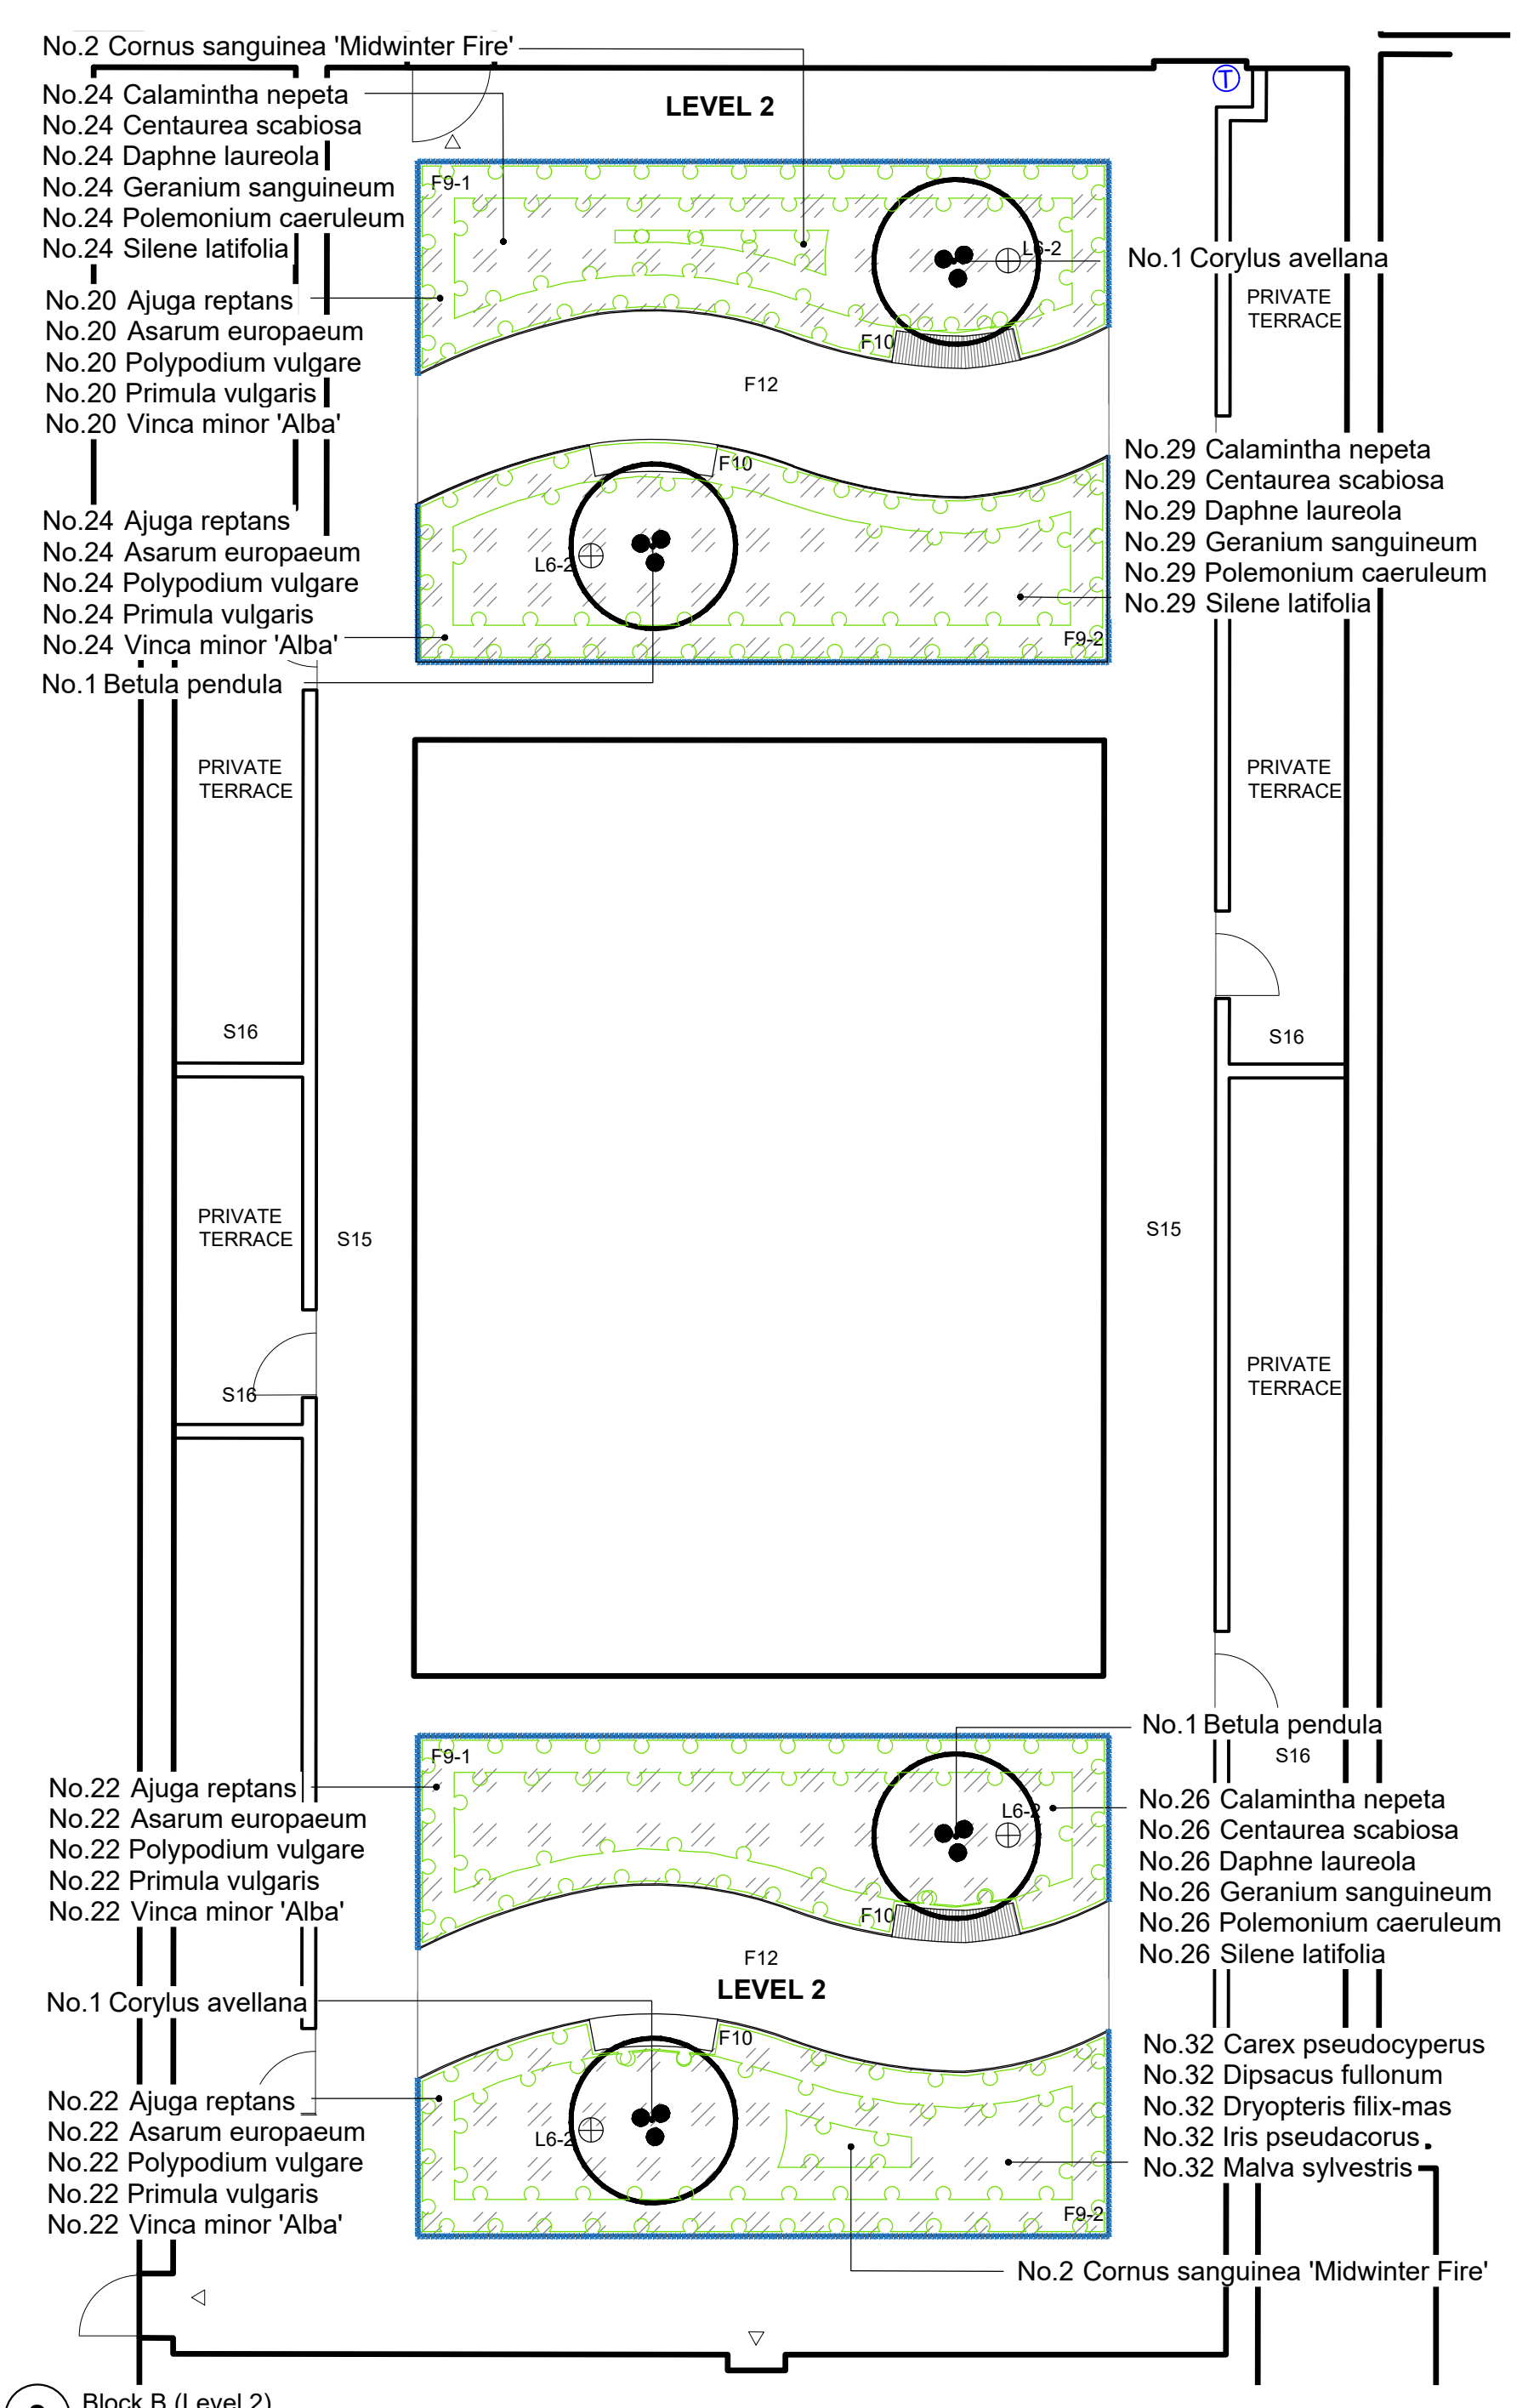


2 Block B (Level 2)  
Scale: 1:100

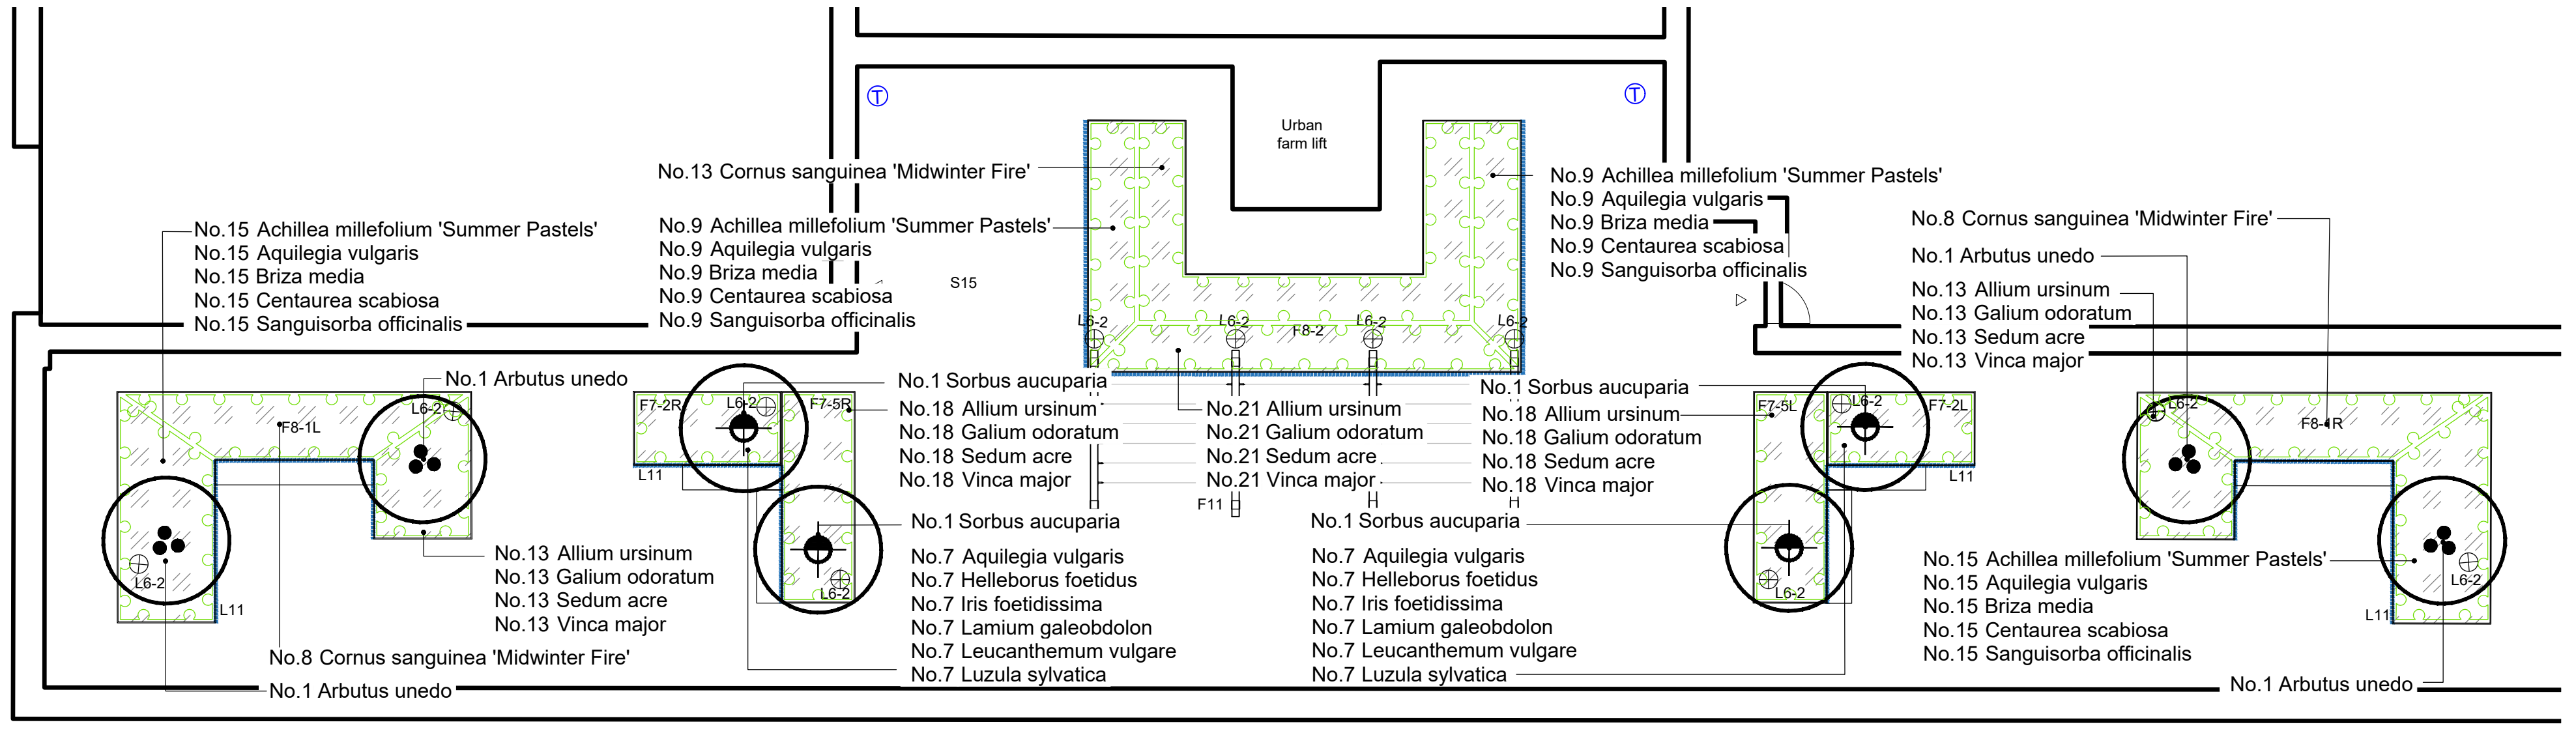

3 Block B (Level 6)  
Scale: 1:100

- SOFT LANDSCAPE**
- PROPOSED STANDARD TREE
  - PROPOSED MULTI-STEM TREE
  - ORNAMENTAL PLANTING
  - GROW YOUR OWN AREA  
Reduced design planting at day one to encourage residents to use beds
  - GREEN ROOF  
Extensive green roof, wildflower blanket.  
Landscape spec.: Q37
  - BROWN ROOF  
Extensive brown roof, aggregates with plug planting.  
Landscape spec.: Q37

NOTE:  
For full planting schedule, refer to drawing CGY00-PLA-ZZZ-RF-SH-LS-00204.

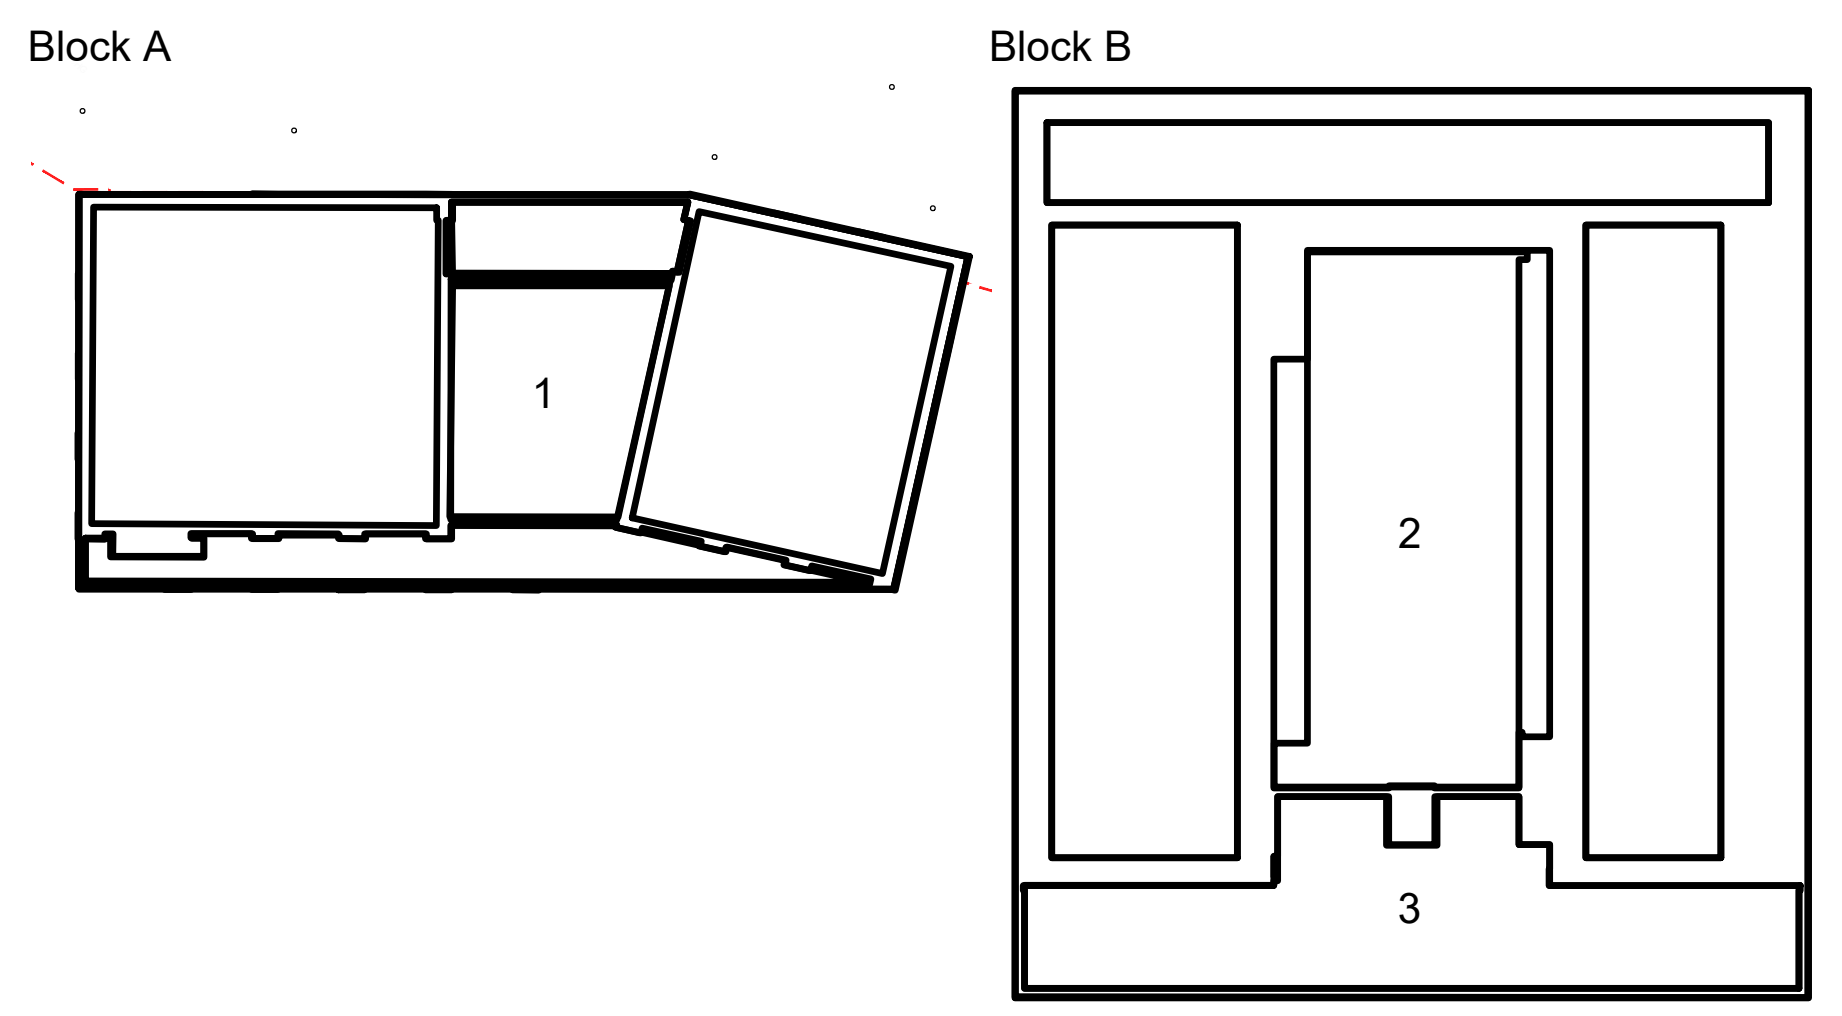

200 Navigation maps, Block A and B  
Scale: 1:500