


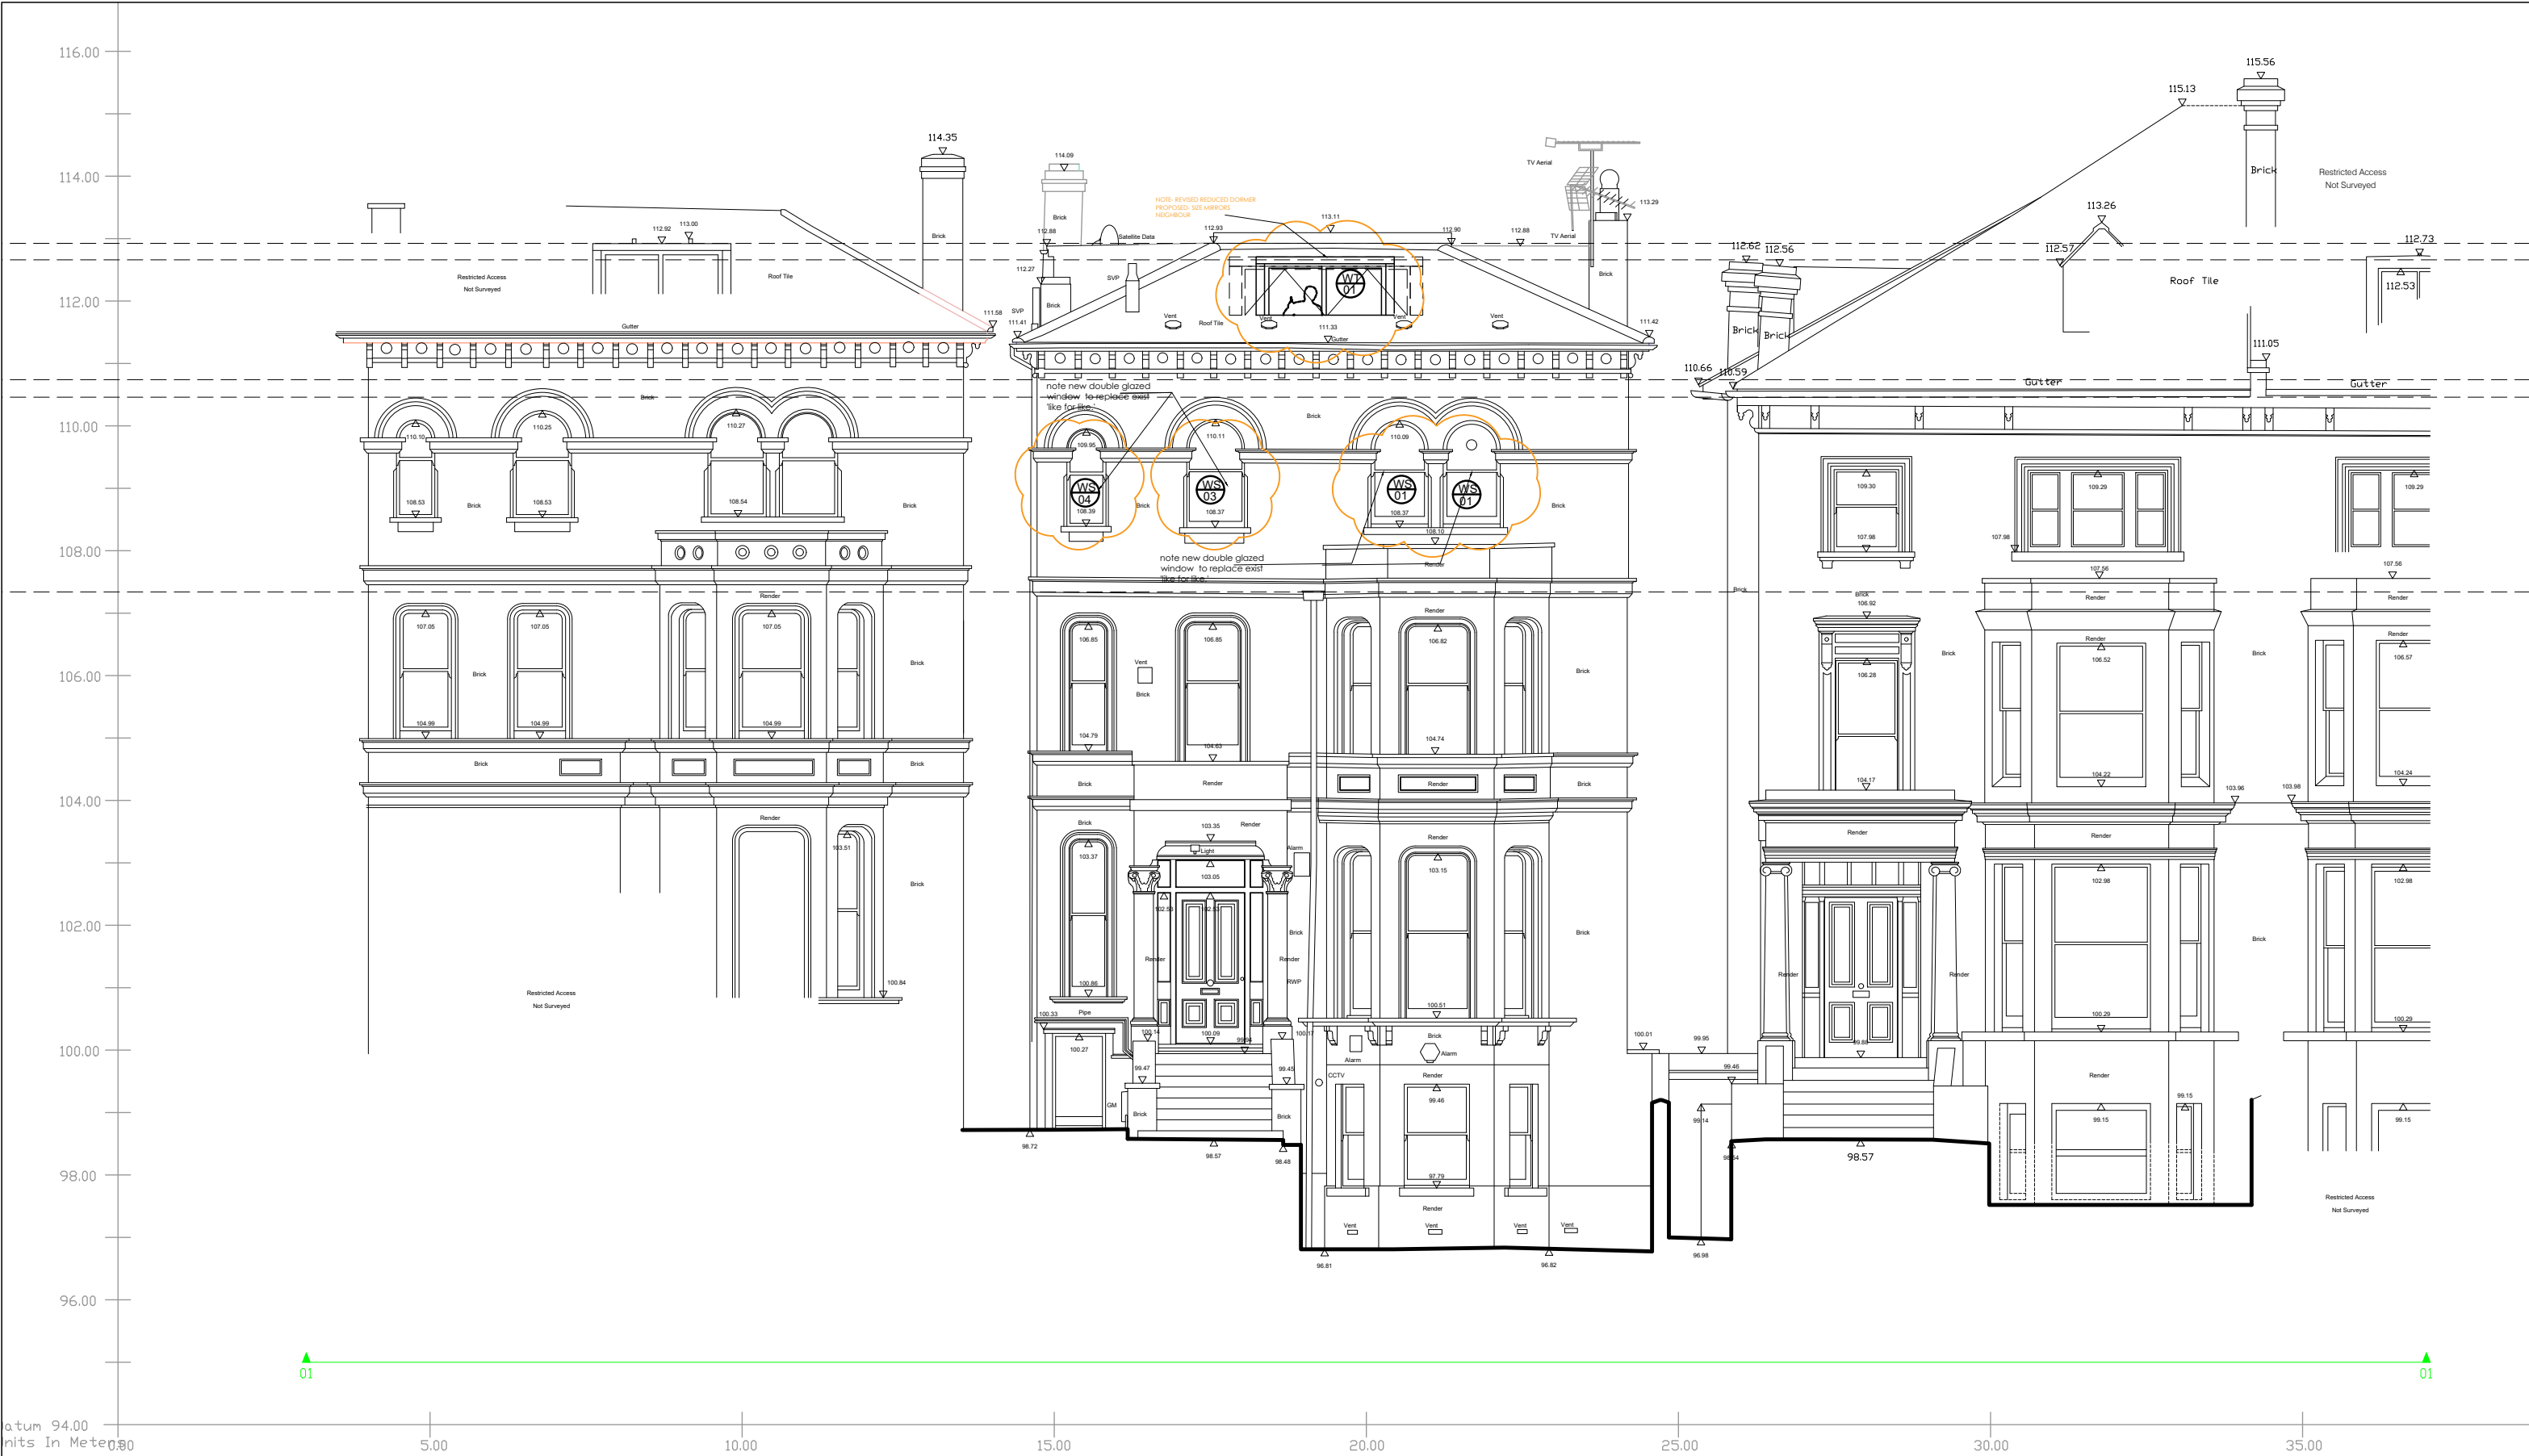

ELEVATION 1

general notes		notes		project name		drawing title			 CLIFTON INTERIORS LTD 168 Regents Park Road Primrose Hill, London NW1 8XN t : 020 7586 5533 f : 020 7586 1987 e : info@cliftoninteriors.com www.cliftoninteriors.com	
THIS DRAWING IS COPYRIGHT OF CLIFTON INTERIORS LTD. THIS DRAWING MUST BE READ IN CONJUNCTION WITH THE DESIGNER'S RISK ASSESSMENT, SPECIFICATION AND ALL OTHER RELEVANT DOCUMENTATION AND DRAWINGS. CLIFTON INTERIORS LTD ACCEPT NO LIABILITY FOR ANY EXPENSE, LOSS OR DAMAGE OF WHATSOEVER NATURE AND HOWEVER ARISING FROM ANY VARIATION MADE TO THIS DRAWING OR IN THE EXECUTION OF THE WORK TO WHICH IT RELATES WHICH HAS NOT BEEN REFERRED TO THEM AND THEIR APPROVAL OBTAINED.		* do not scale from this drawing. * check all dimensions on site.		FLAT D ,31 LANCASTER GROVE LONDON, NW3 4EX		CLIFTON INTERIORS PROPOSED ELEVATION 1 LANCASTER GROVE VIEW				
DO NOT SCALE FROM THIS DRAWING OR THE COMPUTER DIGITAL DATA, ONLY FIGURED DIMENSIONS ARE TO BE USED.		FULL PLANNING APPLICATION		scale 1:100@A3		project ref.		revision		
IF IN DOUBT ASK.				date 22.0922		drawing no.				
purpose of issue				drawn by --		checked --		2201	300PRO	A