



Datum 48.000m AD
Side Elevation

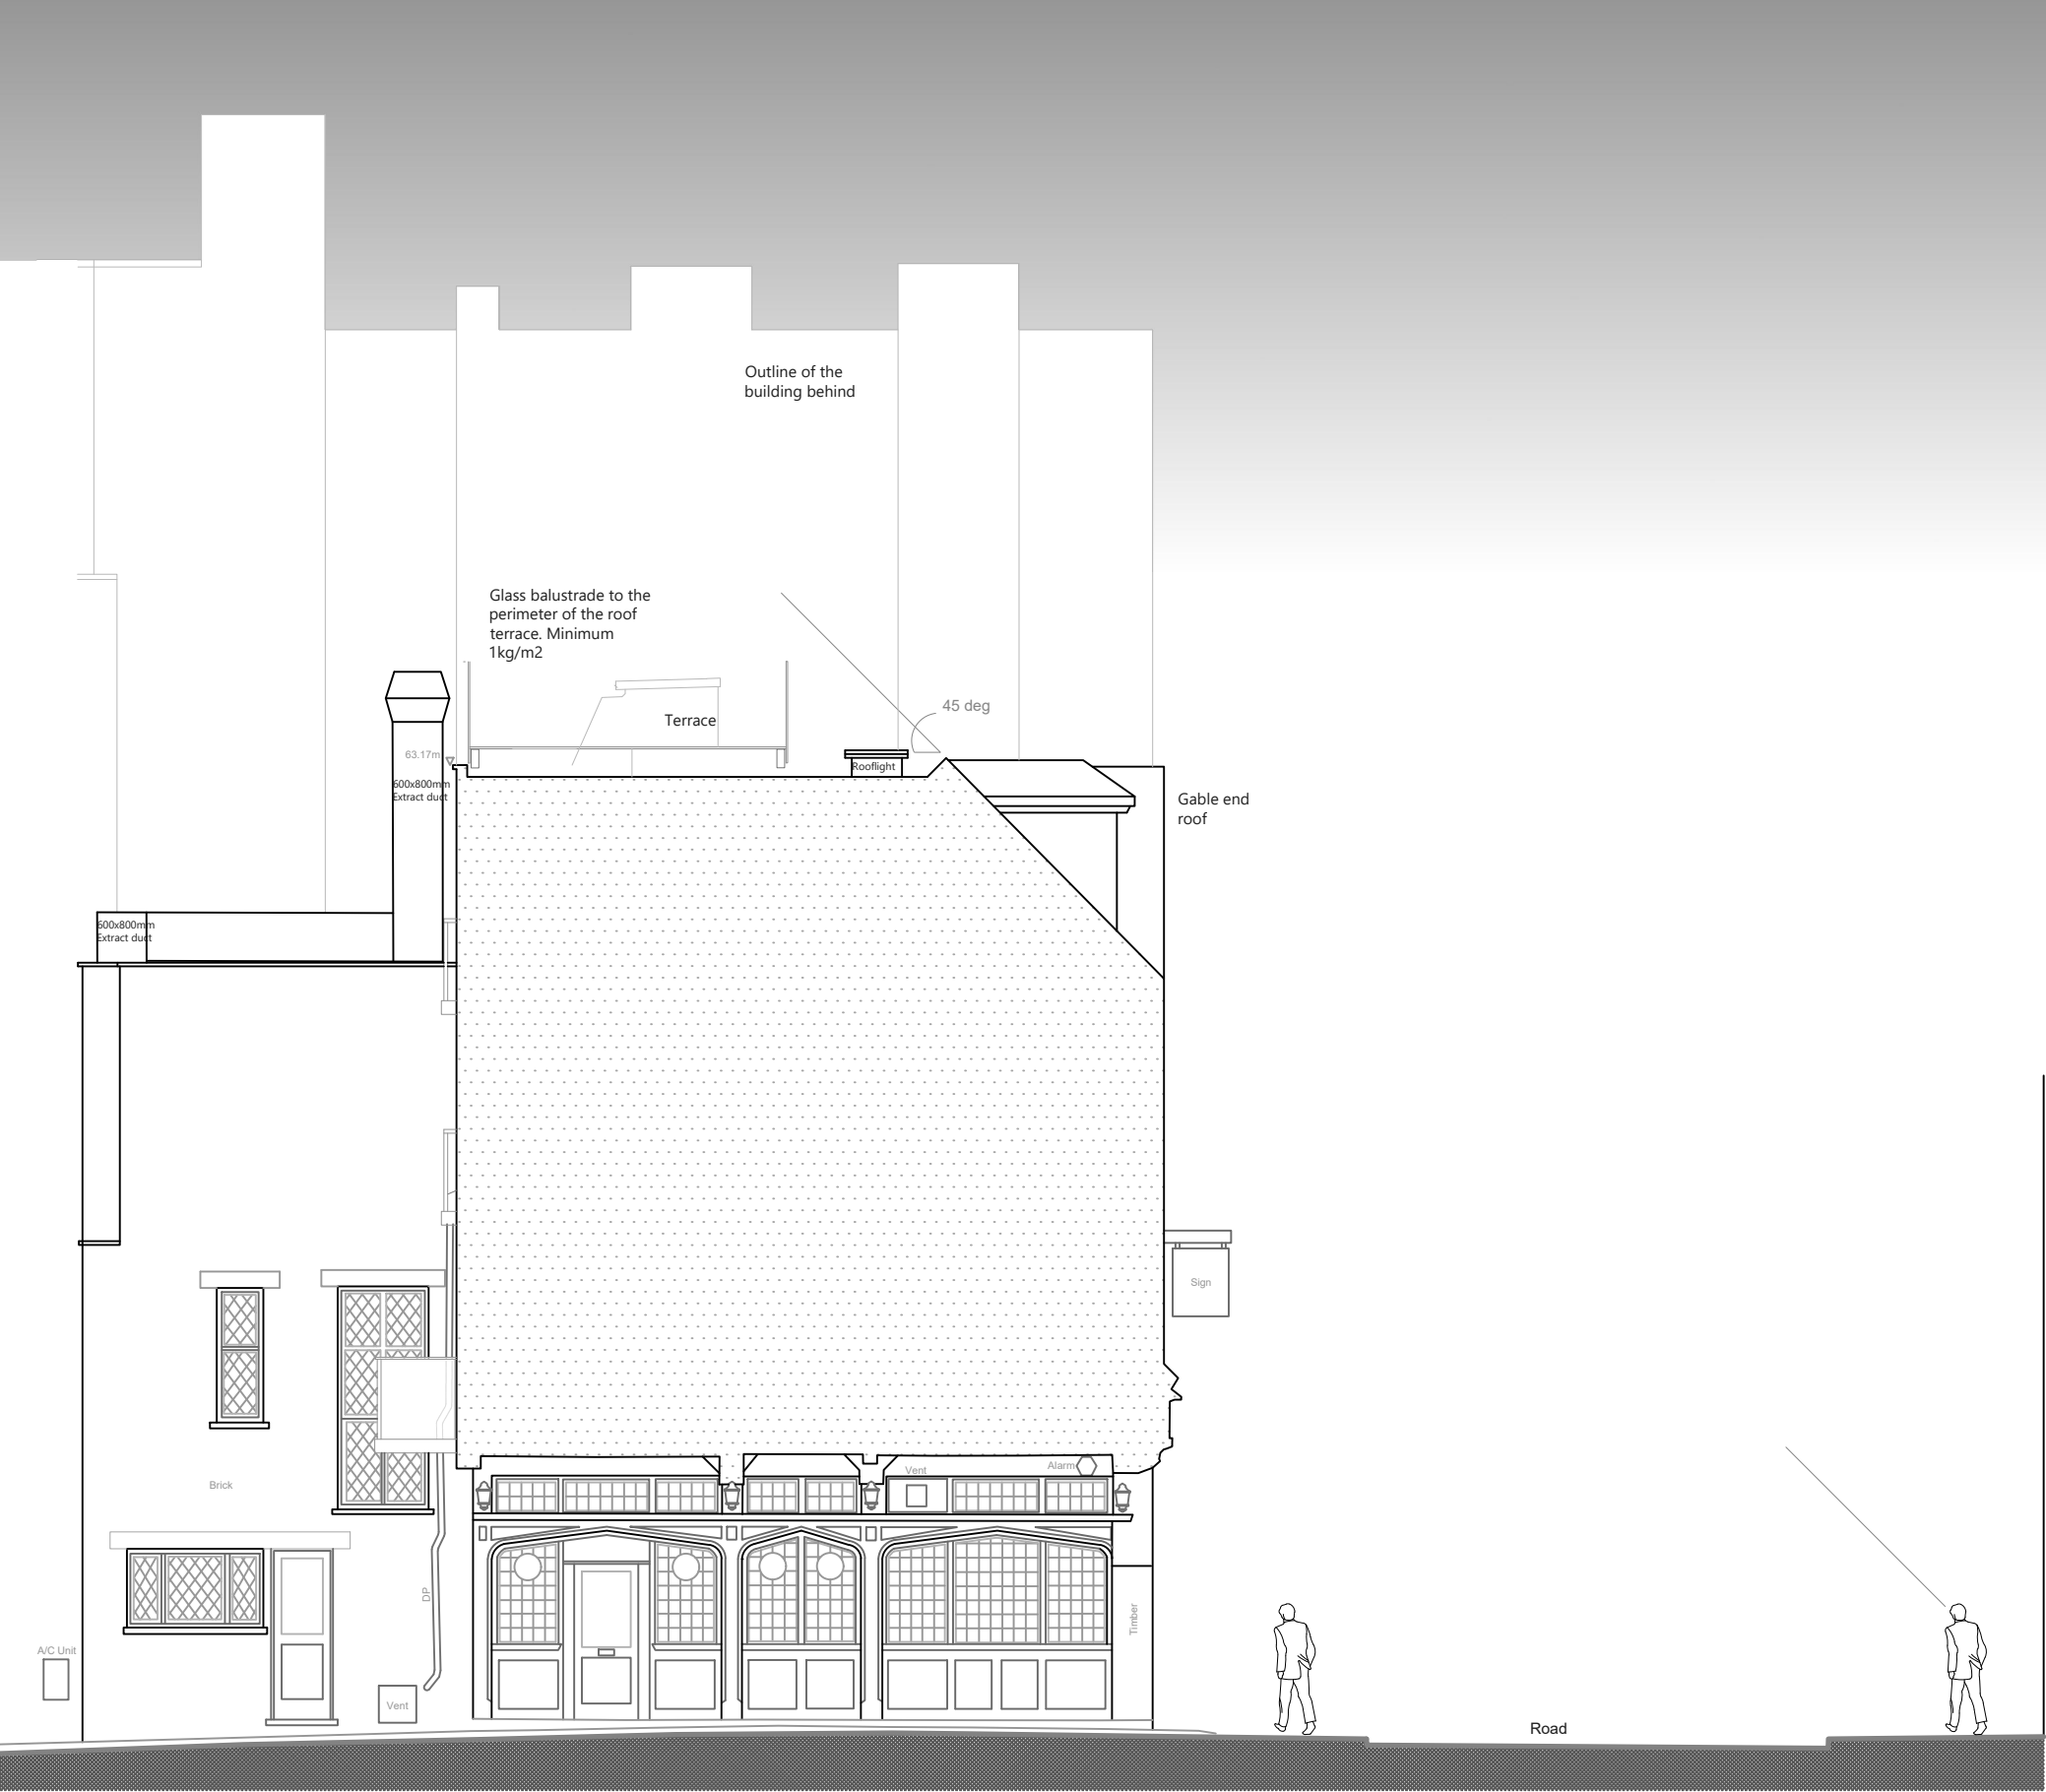

Disclaimer and Notes
Do not scale this drawing. All dimensions should be checked on site. Any discrepancy found between this drawing, site and any other document should be referred immediately to Fresson and Tee. All drawings should be read in conjunction with all other contract documents and specifications and all other consultants drawings.
Copying or reproduction of this drawing without the written permission of Fresson and Tee is not permitted. Copyright is Reserved.
The PDF hard copy accompanying the CAD data is legal transmission of information. The electronic copies are issued only for convenience of use and record of original file. No liability for the accuracy or for any consequence resulting from the use, additions or alteration of information is accepted by Fresson and Tee.
Title plan at 1:1250 and North point is up

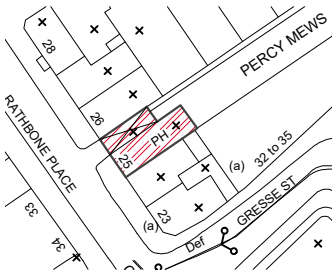

P2	CM	Planning Issue	15.09.2022
P1	CM	Planning Issue	08.09.2022
Rev	Iss.	Description	Date

DRAWING TITLE
**Side Elevation
As Proposed**

PROJECT NAME
Residential Conversion of
Upper Parts and Alterations
to the Public House & Sui
Generis Use

ADDRESS
The Wheatsheaf
25 Rathbone Place
London W1T 1JB
CLIENT
Shaftesbury CL Ltd

DRAWN BY
CM
CHECKED BY

JOB NO.
25446
Queen's House / 55-56 Lincoln's Inn Fields / LONDON WC2A 3JF
020 7391 7100 / www.fandt.com

SCALE
1:100@A3

DATE
Apr 2022

DRAWING NO.
A-204-P2

