

 Insertion Point Insertion Point

DRAWING NO.
A-100-P1

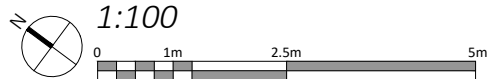

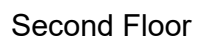

DRAWING TITLE

First & Second Floors
As Existing

PROJECT NAME
Residential Conversion of
Upper Parts and Alterations
to the Public House & Sui
Generis Use

ADDRESS

The Wheatsheaf
25 Rathbone Place
London W1T 1JB

CLIENT

Shaftesbury CL Ltd


DRAWN BY	CHECKED BY
CM	--

JOB NO.
25446


SCALE
1:100@A3

DATE
Apr 2022


DRAWING NO.
A-101-P1

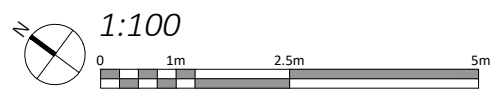

Disclaimer and Notes
Do not scale this drawing. All dimensions should be checked on site. Any discrepancy found between this drawing, site and any other document should be referred immediately to Fresson and Tee. All drawings should be read in conjunction with all other contract documents and specifications and all other consultants drawings.
Copying or reproduction of this drawing without the written permission of Fresson and Tee is not permitted. Copyright is Reserved.
The PDF hard copy accompanying the CAD data is legal transmission of information. The electronic copies are issued only for convenience of use and record of original file. No liability for the accuracy or for any consequence resulting from the use, additions or alteration of information is accepted by Fresson and Tee.
Title plan at 1:1250 and North point is up

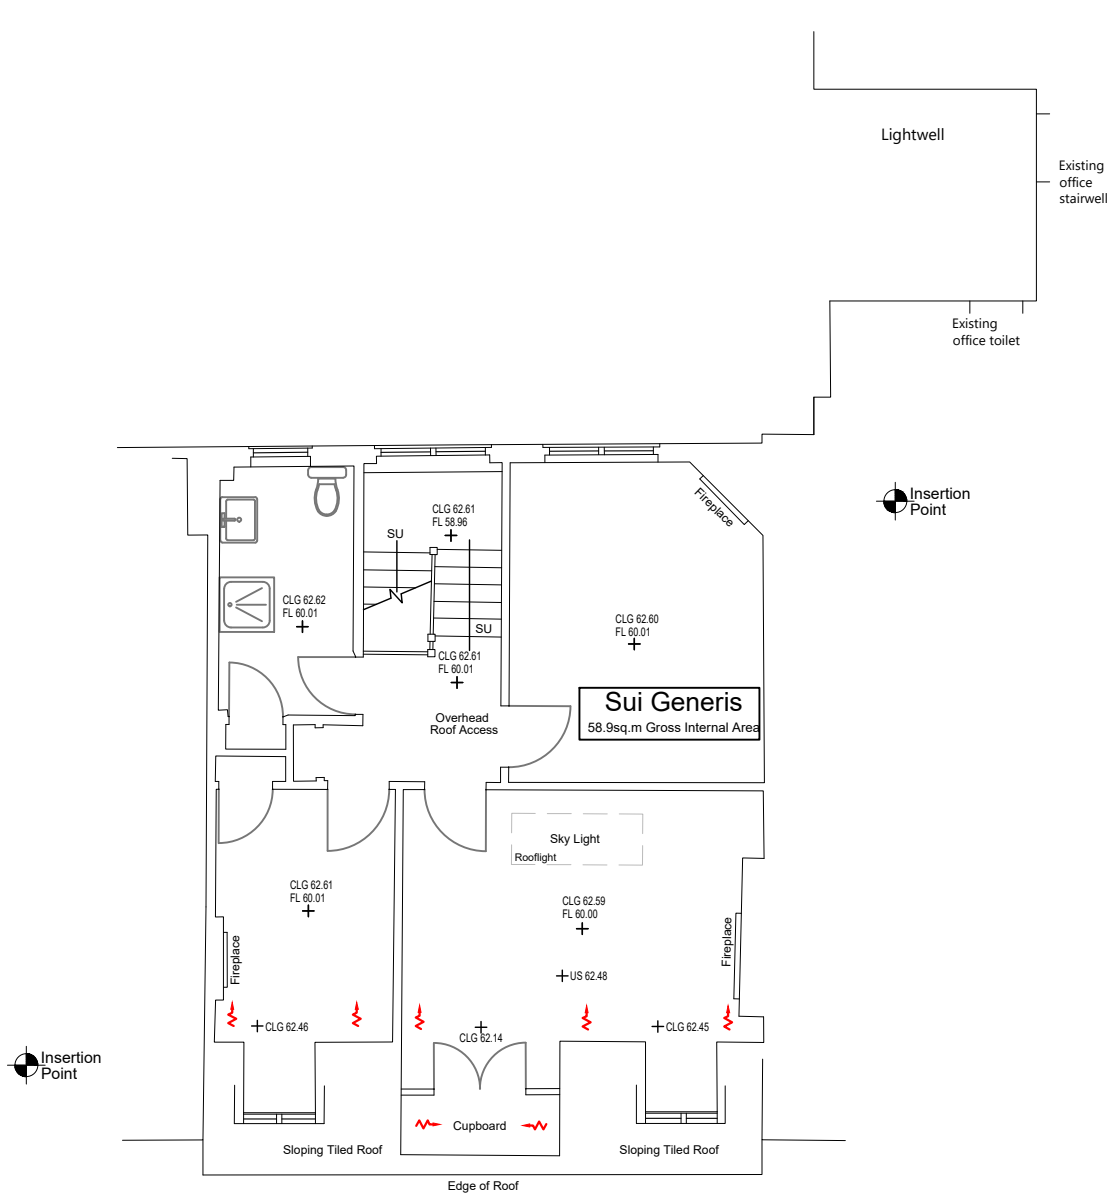

Third Floor

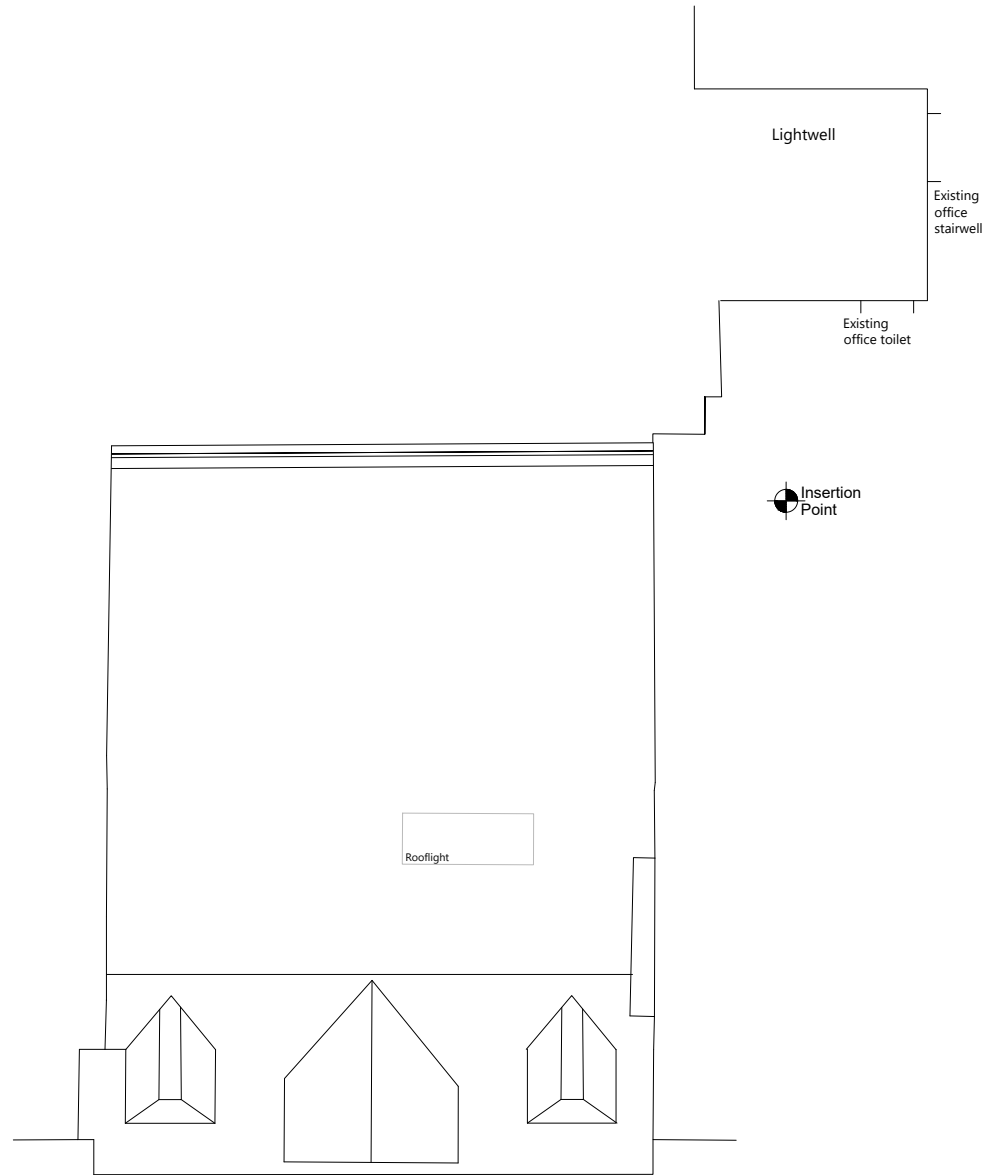

ROOF TERRACE



P1	CM	Planning Issue	08.09.2022
Rev	Iss.	Description	Date

DRAWING TITLE

Third Floor & Roof Plan
As Existing

PROJECT NAME

Residential Conversion of
Upper Parts and Alterations
to the Public House & Sui
Generis Use

ADDRESS

The Wheatsheaf
25 Rathbone Place
London W1T 1JB

CLIENT

Shaftesbury CL Ltd

DRAWN BY	CHECKED BY
CM	---


JOB NO.
25446

SCALE
1:100@A3


DATE
Apr 2022

DRAWING NO.
A-102-P1



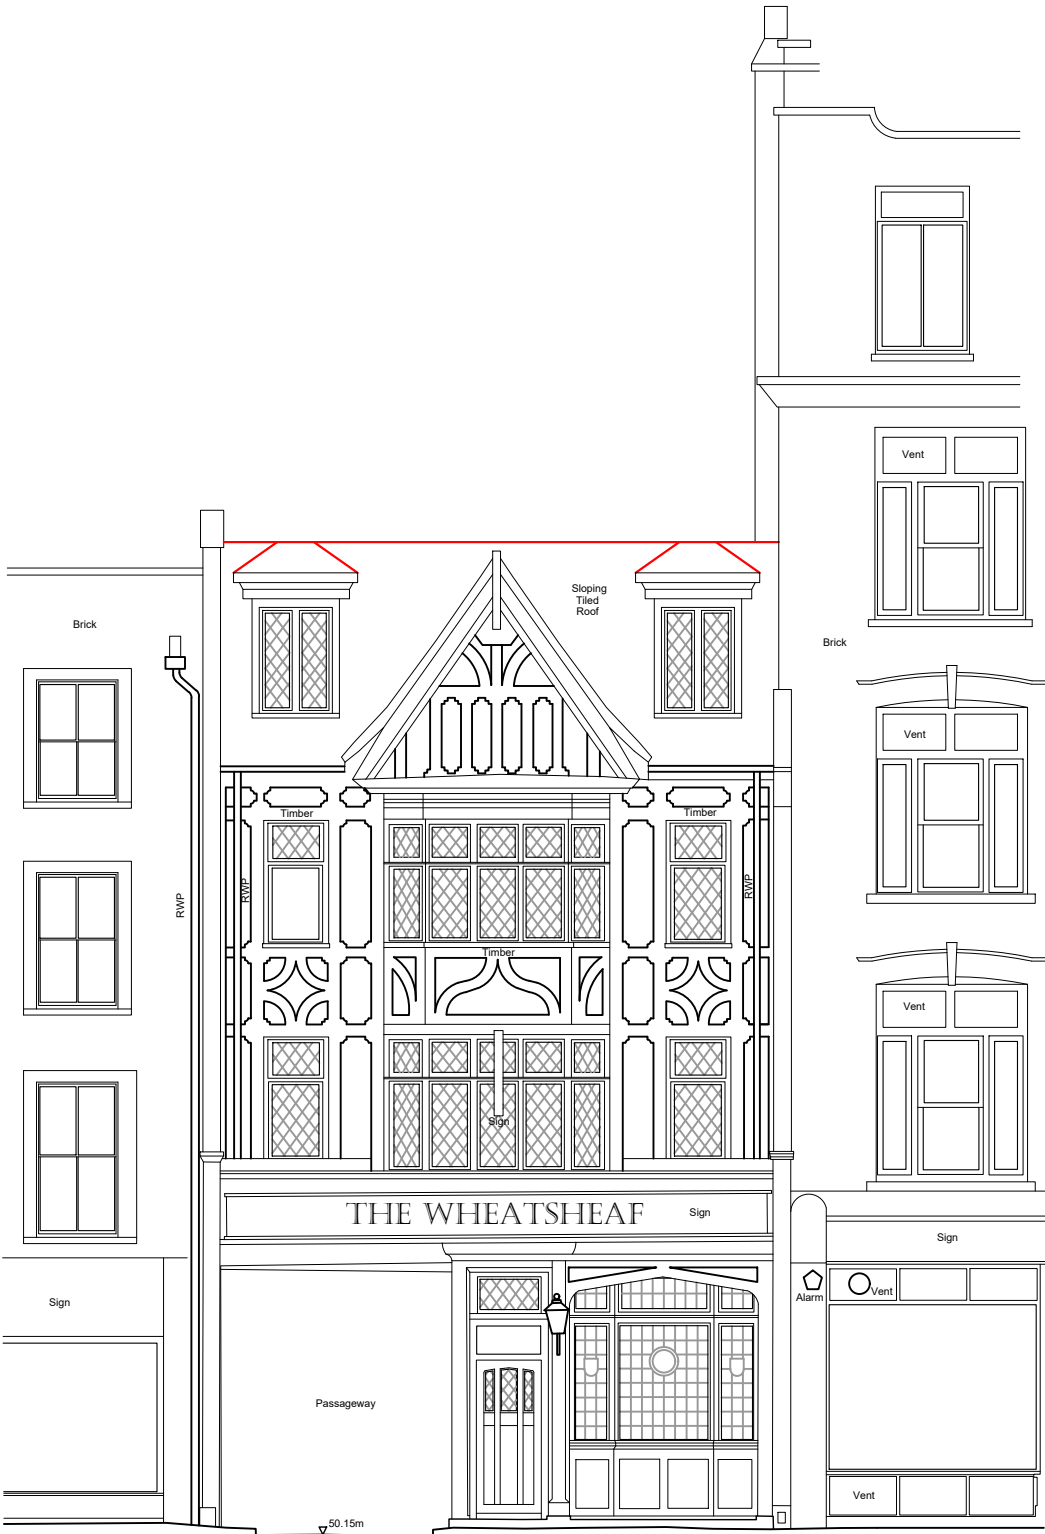

Datum 48.000m AD
Front Elevation

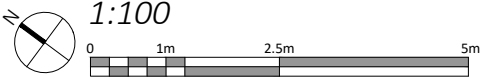


Datum 48.000m AD
Rear Elevation

Disclaimer and Notes
Do not scale this drawing. All dimensions should be checked on site. Any discrepancy found between this drawing, site and any other document should be referred immediately to Fresson and Tee. All drawings should be read in conjunction with all other contract documents and specifications and all other consultants drawings.

Copying or reproduction of this drawing without the written permission of Fresson and Tee is not permitted. Copyright is Reserved

The PDF hard copy accompanying the CAD data is legal transmission of information. The electronic copies are issued only for convenience of use and record of original file. No liability for the accuracy or for any consequence resulting from the use, additions or alteration of information is accepted by Fresson and Tee.

Title plan at 1:1250 and North point is up

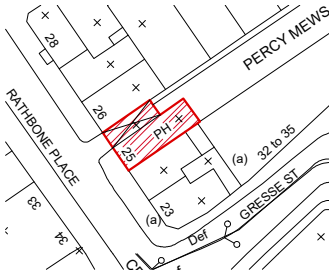

P1	CM	Planning Issue	08.09.2022
Rev	Iss.	Description	Date

DRAWING TITLE
**Front & Rear Elevation
As Existing**


PROJECT NAME
Residential Conversion of
Upper Parts and Alterations
to the Public House & Sui
Generis Use

ADDRESS
The Wheatsheaf
25 Rathbone Place
London W1T 1JB
CLIENT
Shaftesbury CL Ltd

DRAWN BY CM	CHECKED BY --
----------------	------------------

JOB NO.
25446
SCALE
1:100@A3
DATE
Apr 2022
DRAWING NO.
A-103-P1



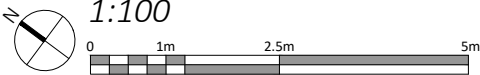

Datum 48.000m AD
Side Elevation

Disclaimer and Notes
Do not scale this drawing. All dimensions should be checked on site. Any discrepancy found between this drawing, site and any other document should be referred immediately to Fresson and Tee. All drawings should be read in conjunction with all other contract documents and specifications and all other consultants drawings.

Copying or reproduction of this drawing without the written permission of Fresson and Tee is not permitted. Copyright is Reserved

The PDF hard copy accompanying the CAD data is legal transmission of information. The electronic copies are issued only for convenience of use and record of original file. No liability for the accuracy or for any consequence resulting from the use, additions or alteration of information is accepted by Fresson and Tee.

Title plan at 1:1250 and North point is up



P1	CM	Planning Issue	08.09.2022
Rev	Iss.	Description	Date

DRAWING TITLE

Front & Rear Elevation
As Existing

PROJECT NAME

Residential Conversion of
Upper Parts and Alterations
to the Public House & Sui
Generis Use

ADDRESS

The Wheatsheaf
25 Rathbone Place
London W1T 1JB

CLIENT

Shaftesbury CL Ltd

DRAWN BY	CHECKED BY
CM	--

JOB NO.
25446

Queens House / 55-56 Lincoln's Inn Fields / LONDON WC2A 3JF
020 7391 7100 / www.fandt.com

SCALE
1:100@A3

DATE
Apr 2022

DRAWING NO.
A-104-P1

