
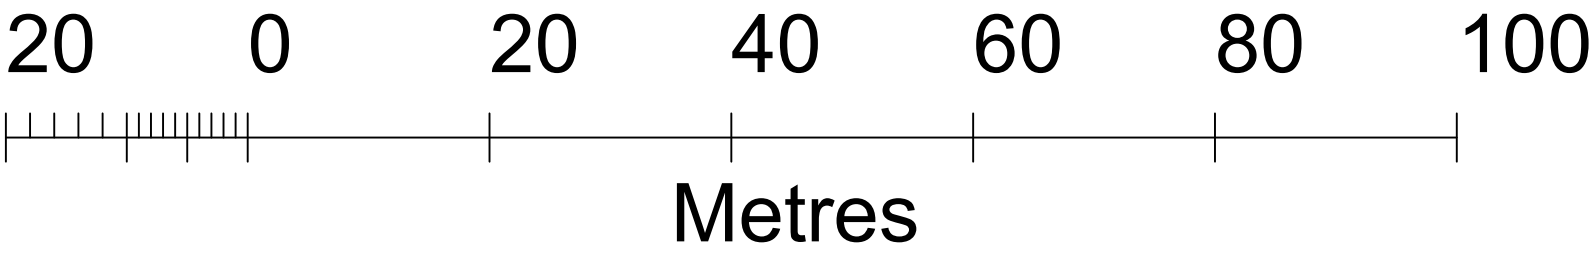


FOR PLANNING

revisions	notes
--	FOR PLANNING 25.10.22

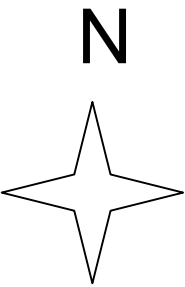

client	James & Lisa Harrison
scale	1:1250 at A3
project	14 Burgess Hill
drawing title	Existing Site Location Plan
drawing no	2103_EX_010
rev	-

Copyright CARVER FARSHI LLP. Partnership No. S0305325
No implied license exists. This drawing should not be used to calculate areas for the purpose of valuations. All dimensions to be checked on site by contractor and such dimensions to be their responsibility. When in doubt ask.
All work must comply with relevant British Standards and Building Regulation requirements. Drawing errors and omissions to be reported to architect immediately.

CARVERFARSHI

37 Alfred Place
London WC1E 7DP

T: 020 7096 1257
E: studio@carverfarshi.com
W: www.carverfarshi.com