


ID4B Room Identification Sign [sign written]

GRAPHICS INDICATIVE ONLY




GRAPHIC SET OUT DETAIL

Scale 1:2

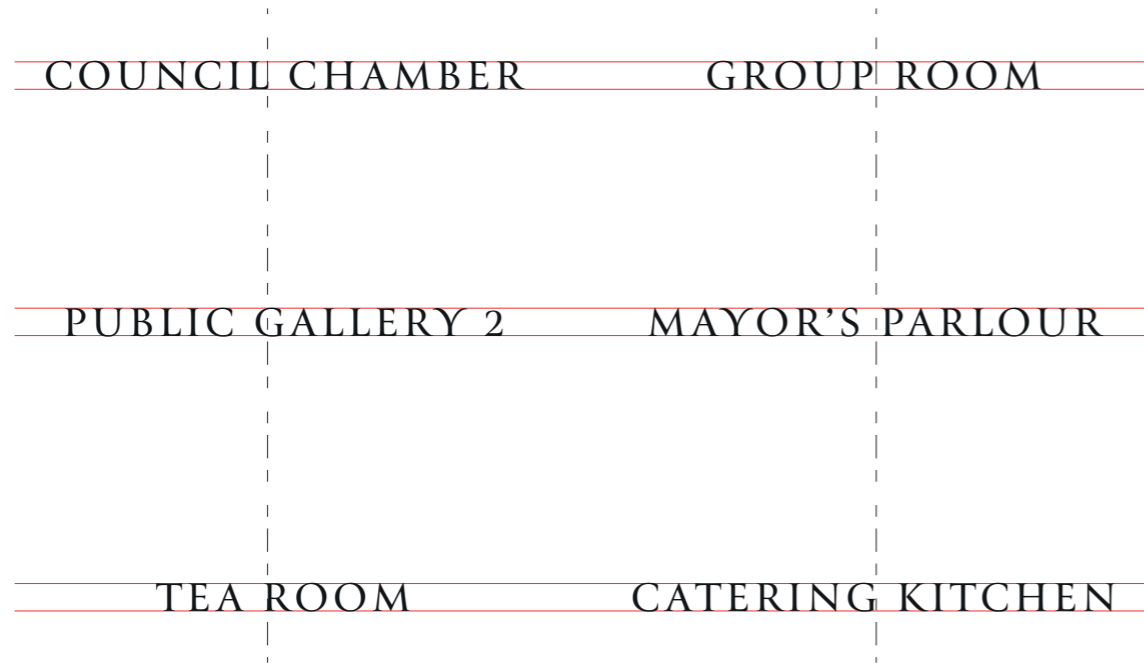

TYPICAL APPLICATION GUIDELINES

Scale 1:5

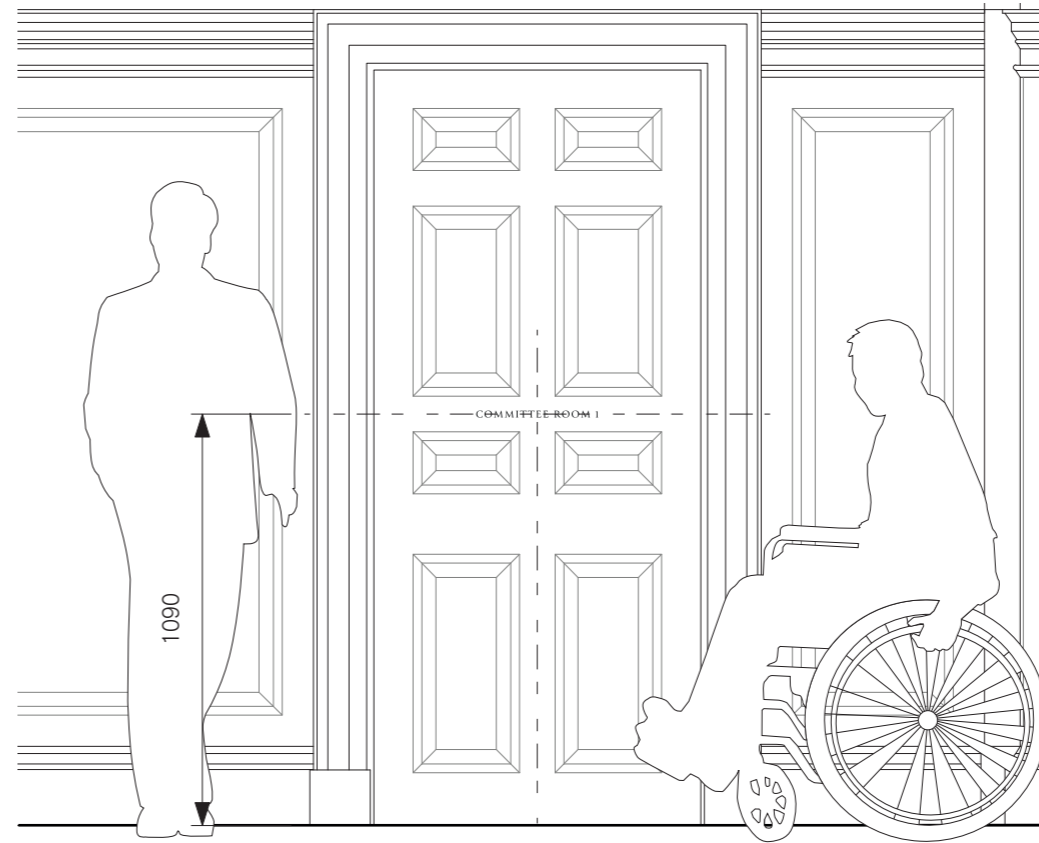

TYPICAL APPLICATION

Scale 1:20

Unless otherwise noted all dimensions in millimetres. Use figured dimensions in preference to scaling. Contractor to confirm all dimensions and details on site prior to manufacture.

Attention
Due to this reproduction process the colours in this image are not exact representations of the final product.

GENERAL CONSTRUCTION NOTES
Drawings show design intent. Any changes to specification which affects design intent must be approved by Whybrow Pedrola.

All structural members, fixings and/or footings to be confirmed by signmakers engineer.

Signmaker to confirm all details for approval on shop drawings prior to manufacture.

Construction Details
19mm (c/h) hand painted lettering direct to door surface.

Graphic Details
COLOUR
To match Hi-Macs Cream S009.
Final colour to be determined.

Graphics:
Final size to be determined following site survey.

Rev	Date	Description
A	08.09.22	Issue for information

Whybrow Pedrola Limited
Studio 9, 51 Hawley Square
Margate, Kent CT9 1NY

020 7703 1428
whybrowpedrola.com

Client
London Borough of Camden

Project
Camden Town Hall

Drawing Title
ID4B Room Identification Sign [sign written]

Scale	Drawn	Checked
As noted on drawing	TB	IW

Issue Status
FOR INFORMATION

Drawing Number	Rev
ID4B	A

Sheet
1 of 1