




REAR ELEVATION - PROPOSED

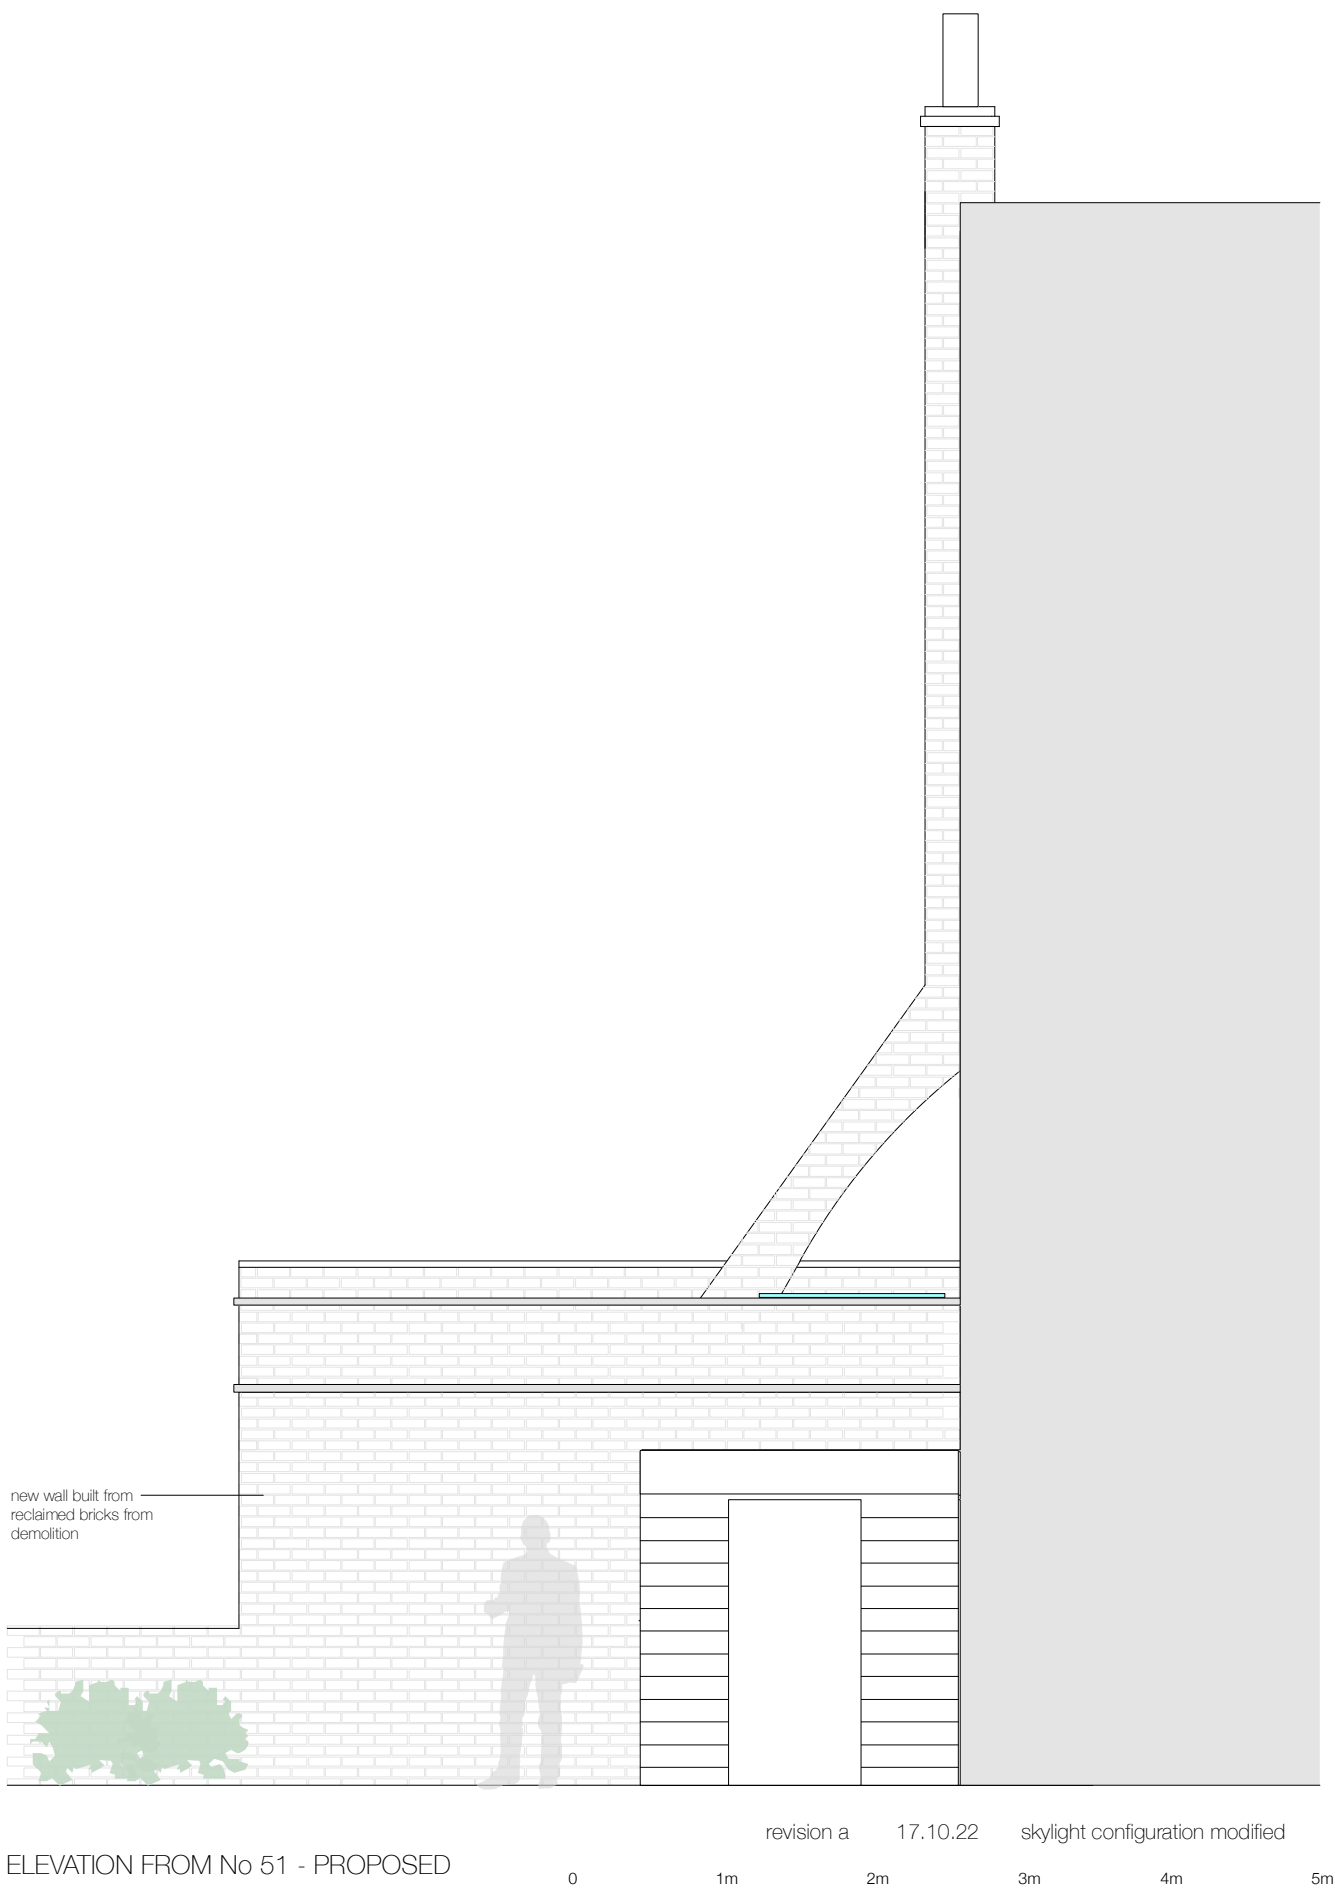

ELEVATION FROM No 51 - PROPOSED

revision a 17.10.22 skylight configuration modified

