


TYPICAL WINDOW ELEVATION - 1:10 @ A3



SECTION THROUGH CENTRAL GLAZING BAR
1:1 @ A3

20mm (4/12/4) double glazed units

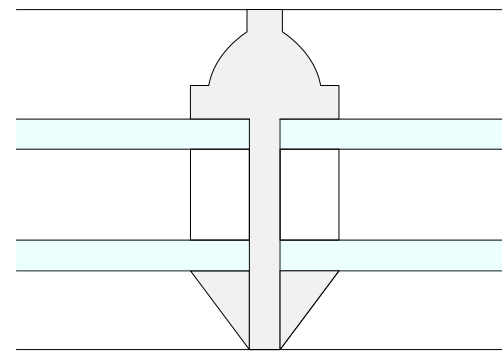


mid rail and mullion dimensions as existing.

new traditional timber box sash windows with weights . Painted finish

20mm thick double glazed units

New traditional timber box sash windows with weights. Painted finish

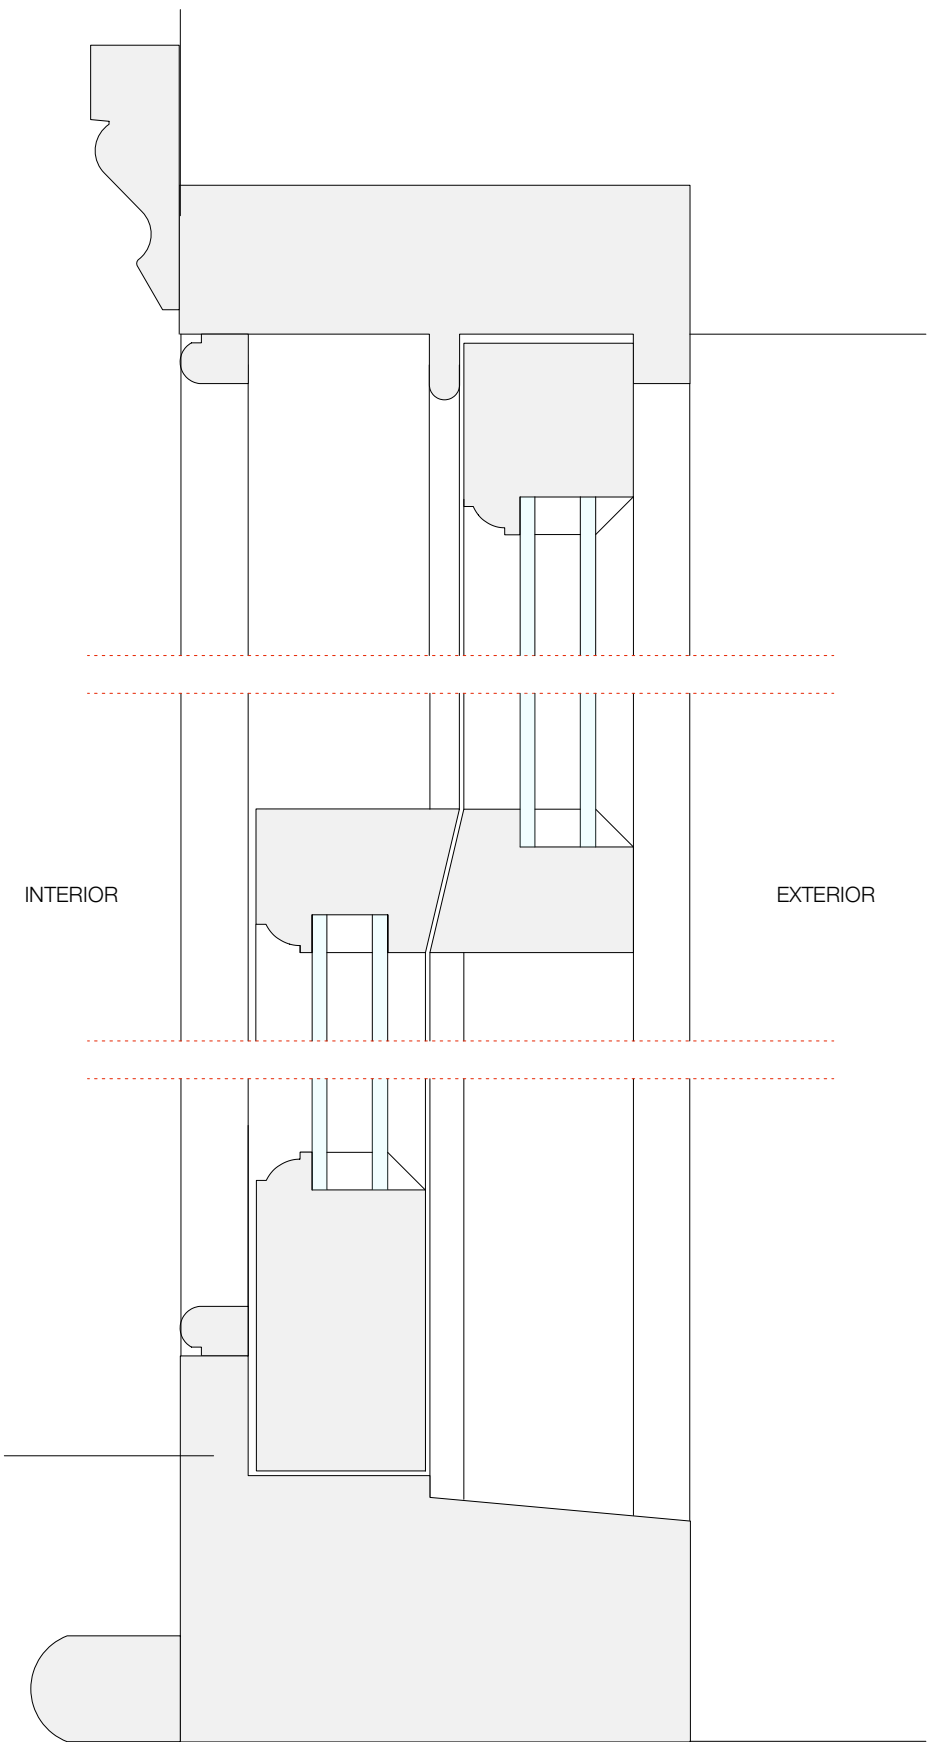

TYPICAL VERTICAL SECTION
THROUGH SASH WINDOWS 1:2 @ A3



revision a 17.10.22 window specification modified