

THIS DRAWING REMAINS THE PROPERTY OF BASE INTERIORS LTD. IT MAY NOT BE COPIED OR REPRODUCED WITHOUT EXPRESS WRITTEN CONSENT. FIGURED DIMENSIONS SHOULD BE USED WHERE GIVEN. DO NOT SCALE.




Photo 1



Photo 2





Photo 3

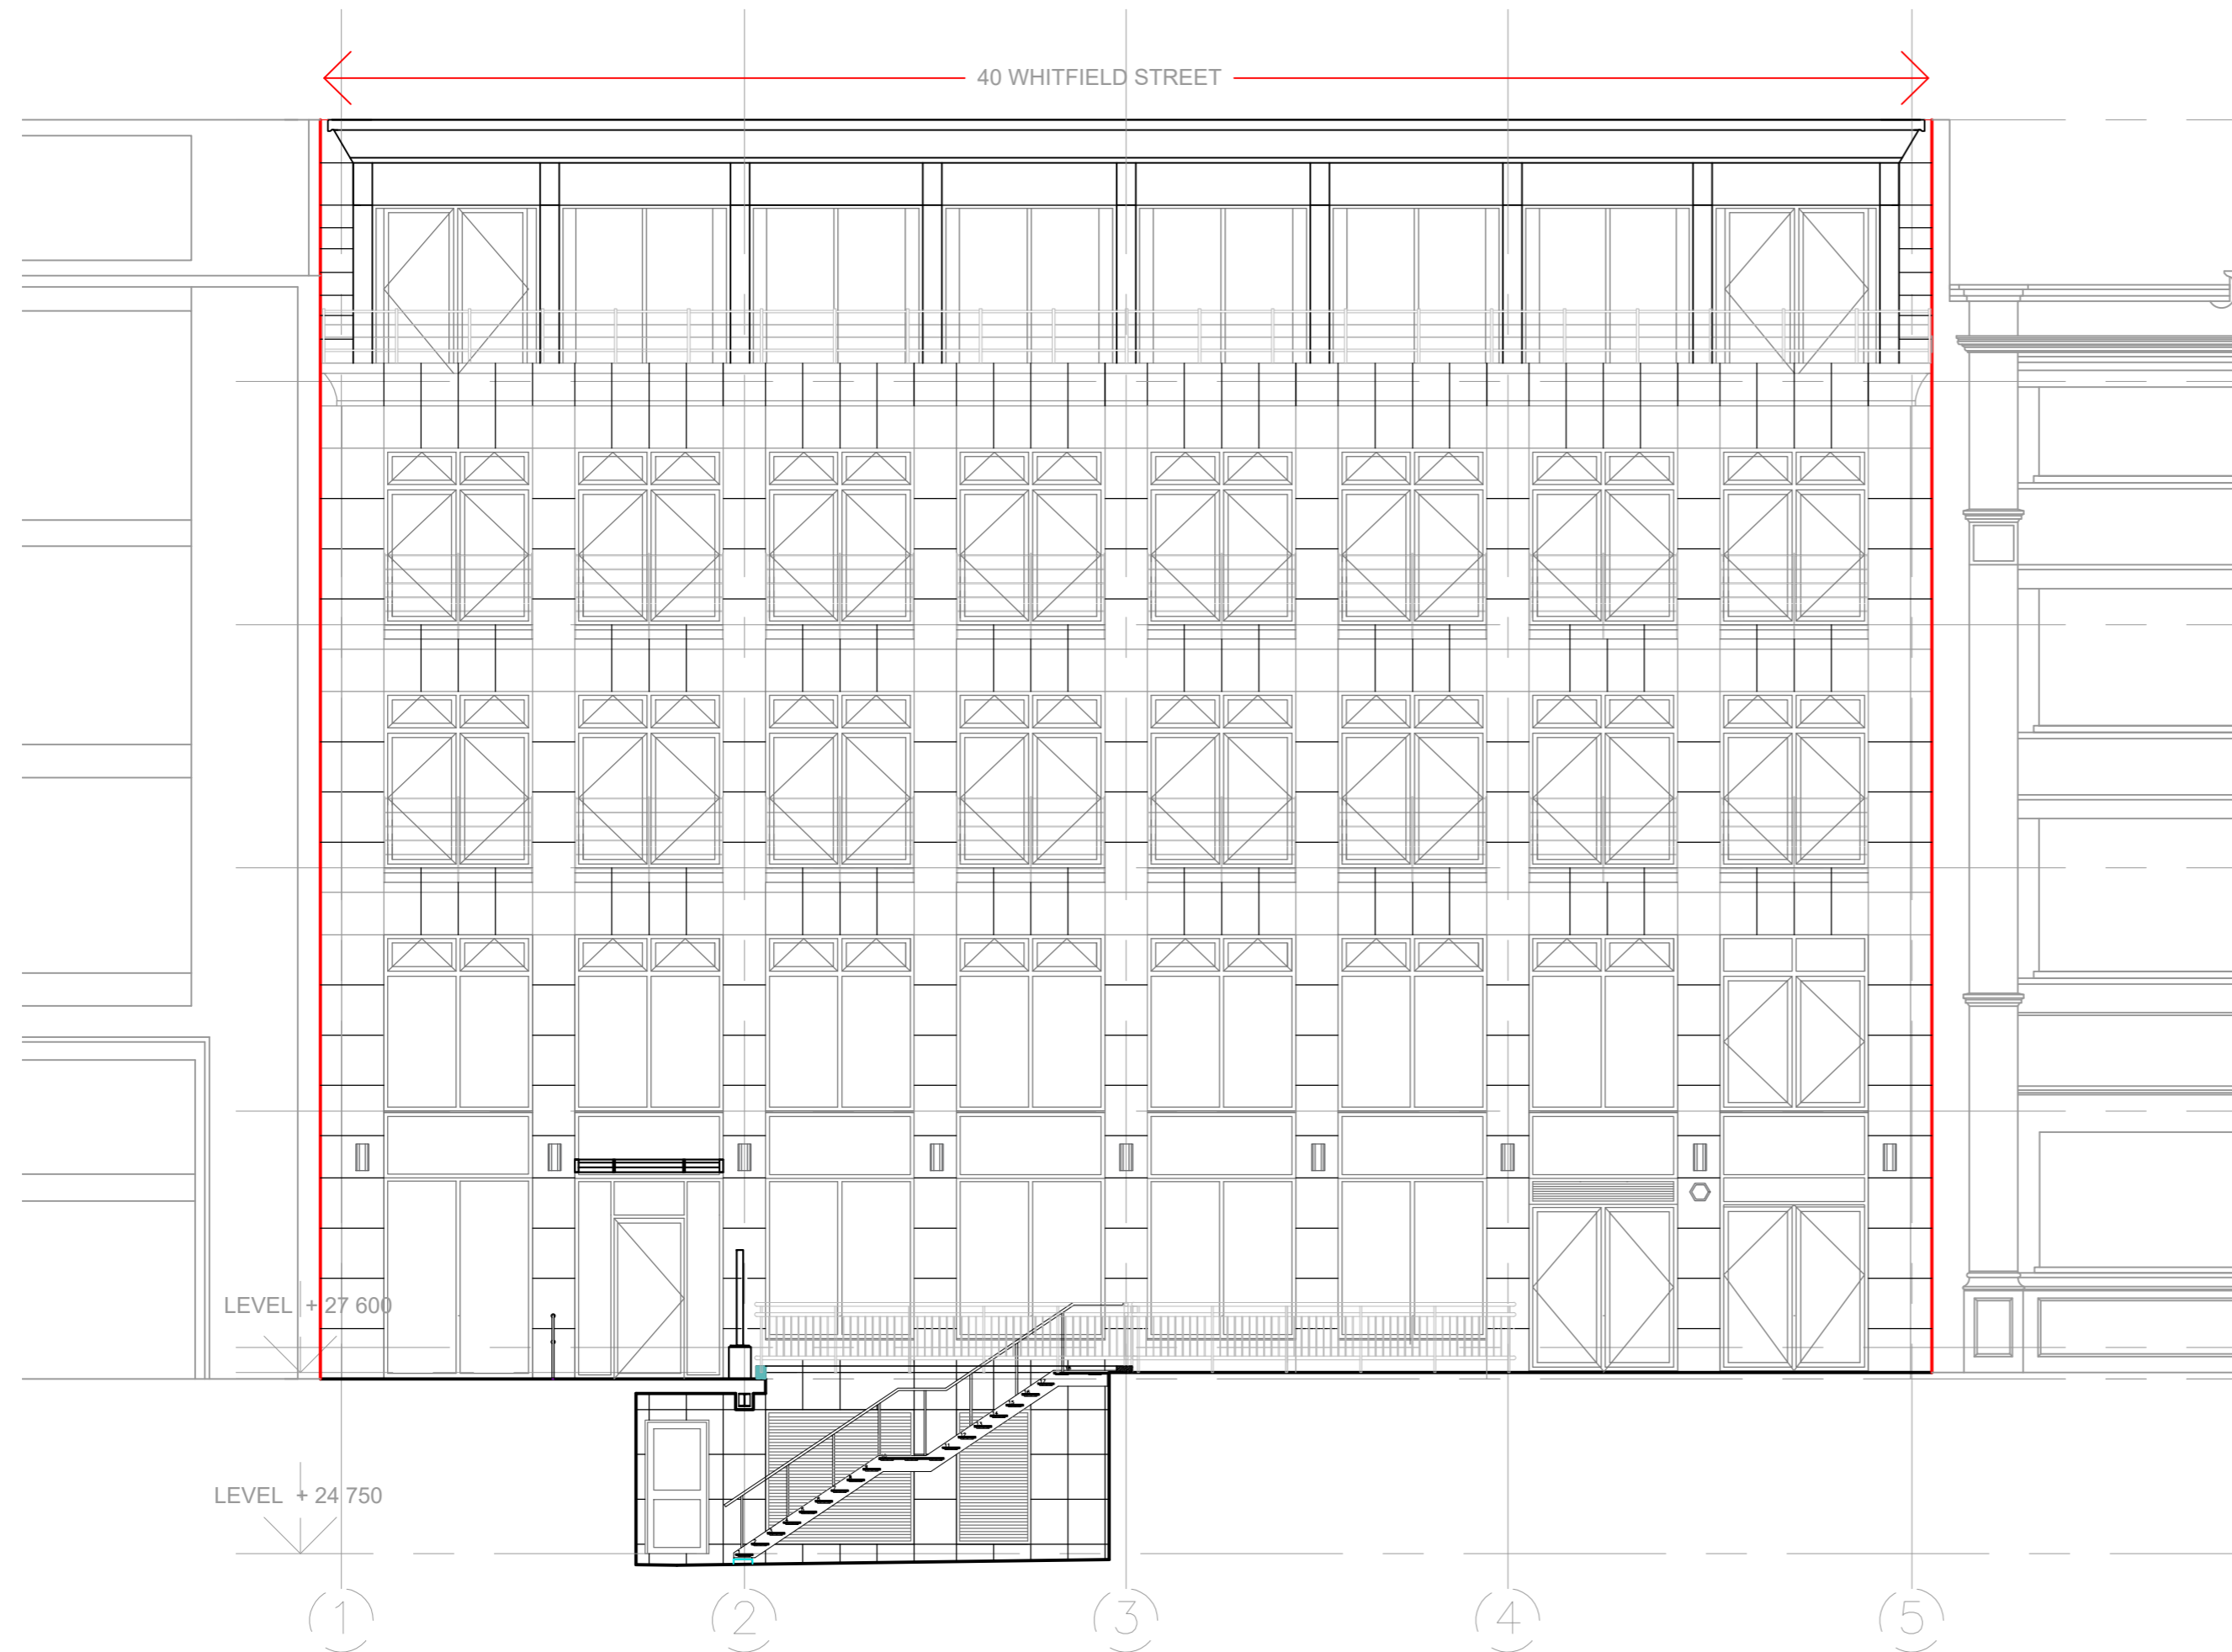

ELEVATION

EXISTING EXTERNAL ALTERATIONS TO GROUND FLOOR ELEVATION 40 WHITFIELD STREET

LAYOUT SUBJECT TO LOCAL AUTHORITY APPROVALS

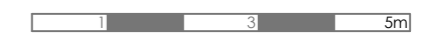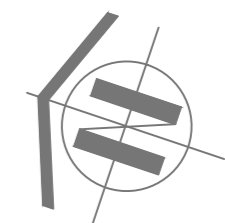

REV	DESCRIPTION	DATE
Estates & Agency		
CLIENT		
40 Whitfield Street London W1T 2RH		
SITE ADDRESS		
Existing Elevation		
DRAWING TITLE		
EAA 516	EX-E 001	1
PROJECT NO.	DRAWING NO.	REV.
1:100 on A2	Existing	
SCALE	DESCRIPTION	
AV	16.05.2022	
DRAWN	DATE	
T. 020 7487 3222 F. 020 7487 3555 BASEINTERIORS		
BASE 15 BERKELEY MEWS LONDON W1H 7AX		