


NOTE
 THIS DRAWING IS TO BE READ IN CONJUNCTION WITH ALL OTHER RELEVANT DRAWINGS AND SPECIFICATIONS
 THIS DRAWING HAS BEEN PREPARED FOR IDENTIFICATION PURPOSES ONLY. VERIFICATION OF DRAWN INFORMATION TO BE CARRIED OUT BY CONTRACTOR PRIOR TO OTHER USE. ALL DIMENSIONS TO BE CHECKED ON SITE, AND SUCH DIMENSIONS TO BE THE CONTRACTORS RESPONSIBILITY. DRAWING ERRORS AND OMISSIONS TO BE REPORTED TO THE CONTRACT ADMINISTRATOR.

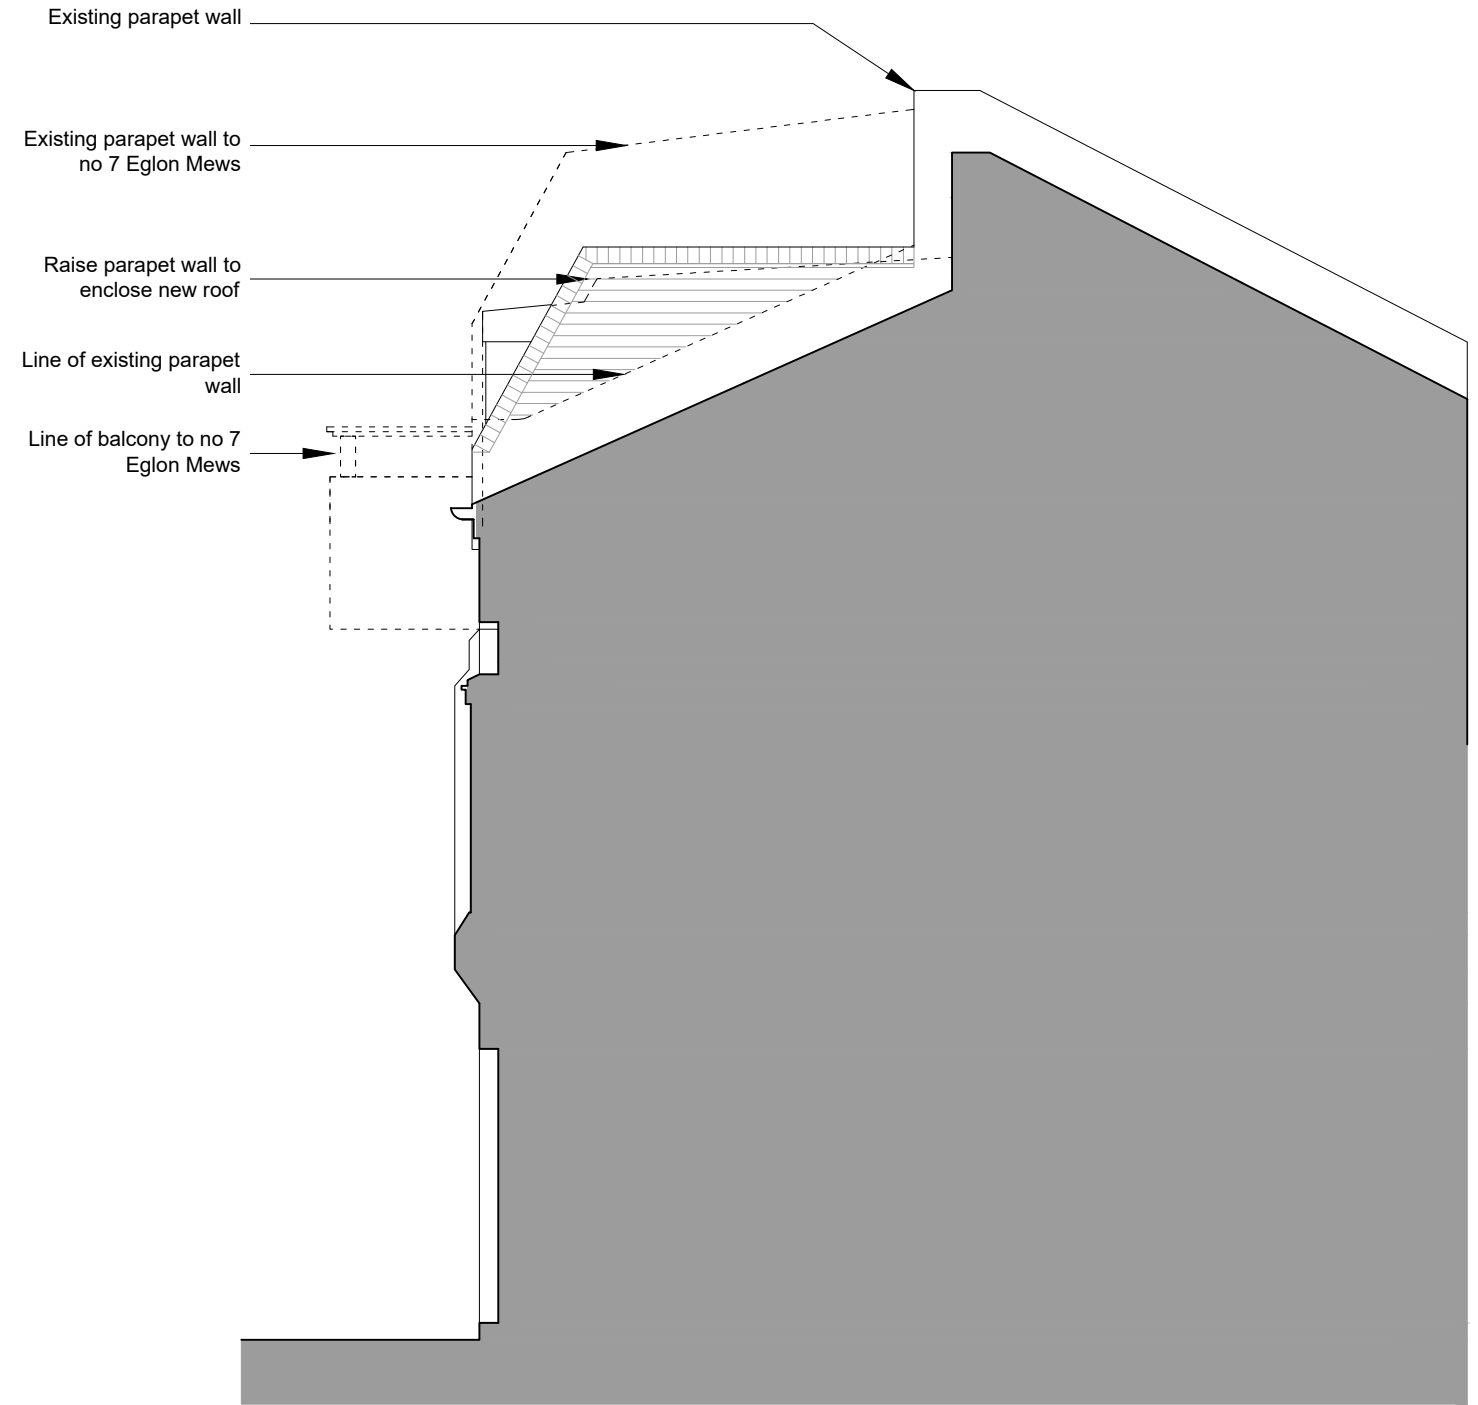


Proposed Side elevation

C - Dormer raised and pushed back	15/10/21
B - Balcony omitted	07/10/21
A - Parapet wall cut back	04/10/21
REVISION	DATE

Eveleigh Designs

rupert@eveleighdesigns.co.uk
 jocelyn@eveleighdesigns.co.uk
 tel 07722 830254

project	no
6 EGLON MEWS	21/09
London NW1	
drawing	no
PROPOSED SIDE ELEVATION	GA 04 /C

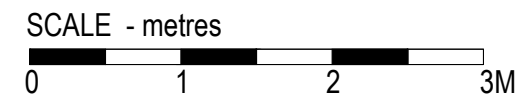

scale	date	drawn	checked
1:50@A3	18.05.21	RE	JLE

PLANNING