




01 Cycle Store Plan  
1 : 50

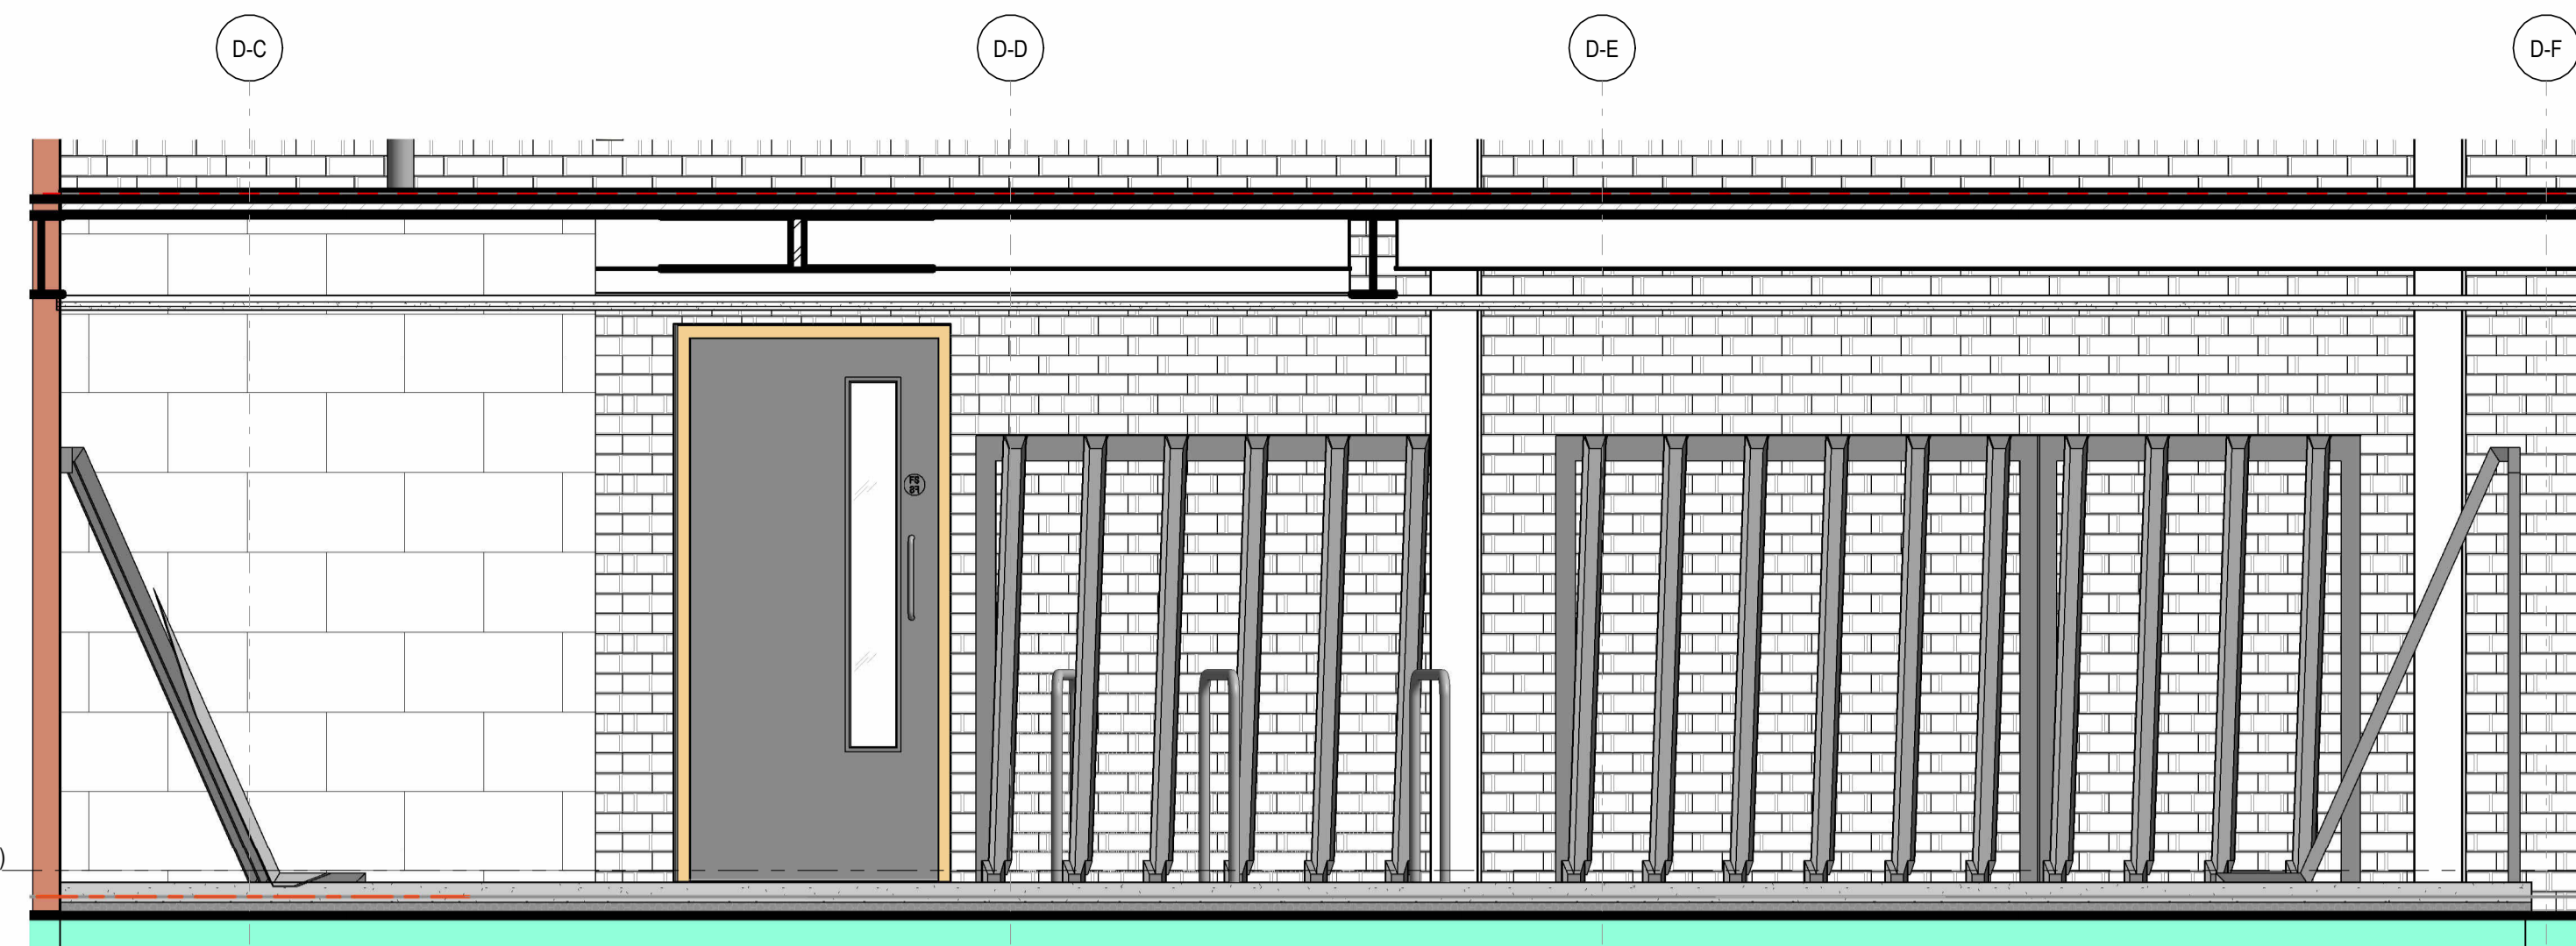

02 Cycle Store Elevation 01  
1 : 25

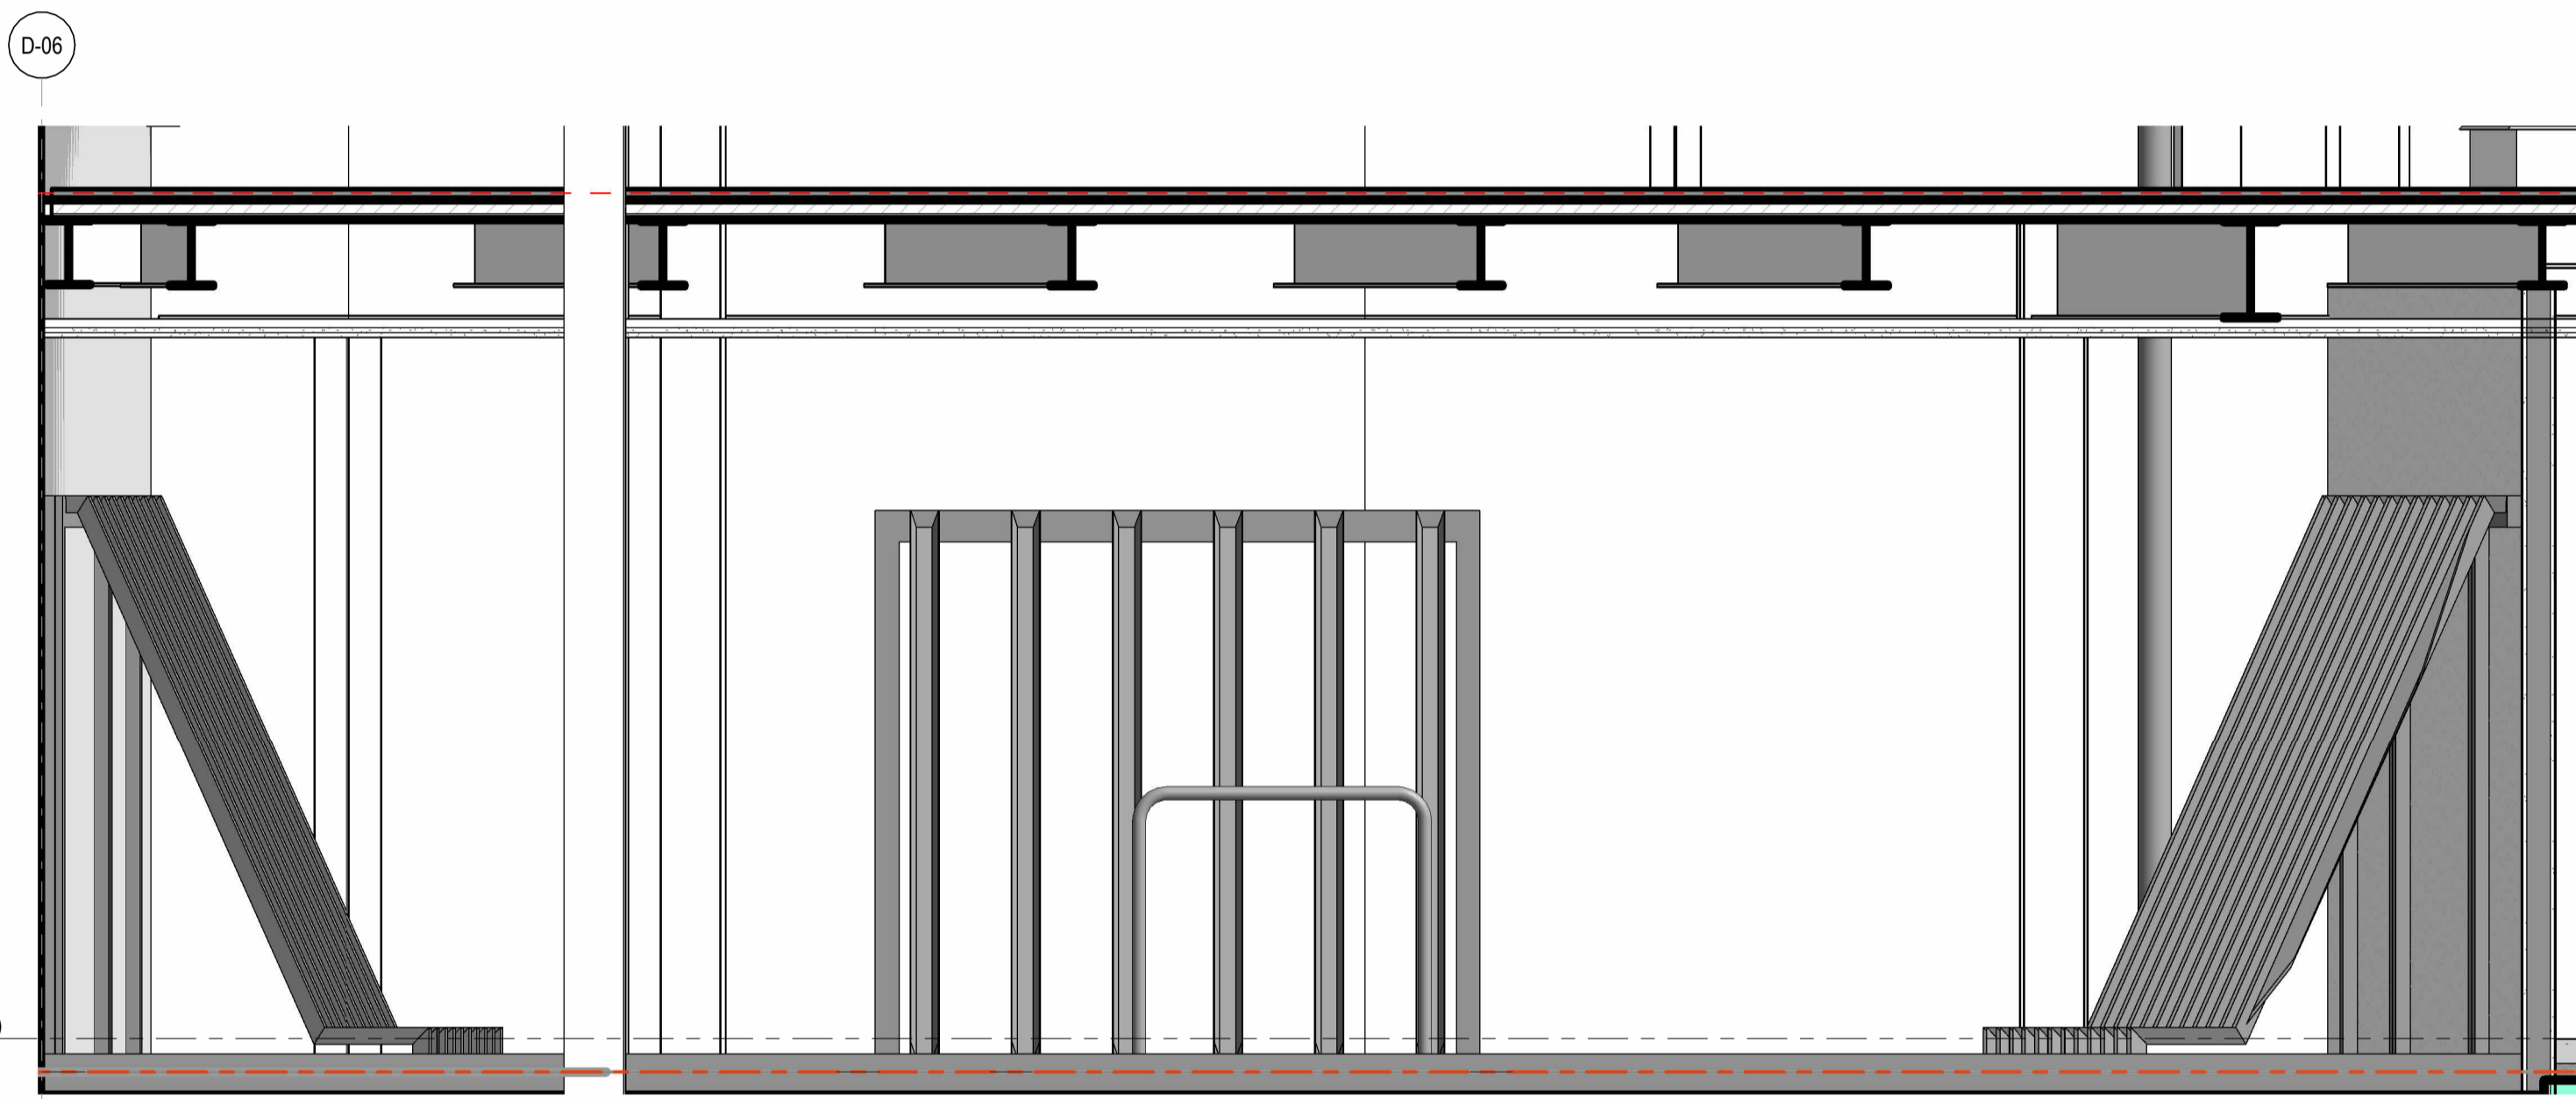

03 Cycle Store Elevation 02  
1 : 20

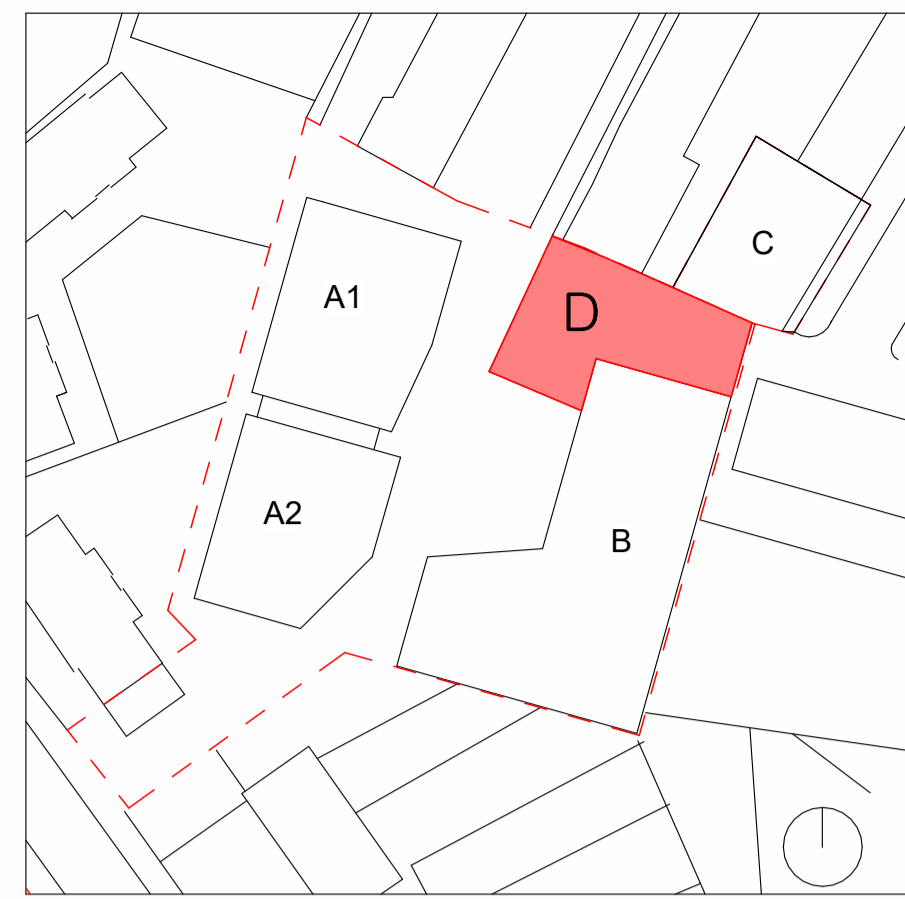

Key Plan

LONDON PLAN CYCLING REQUIREMENT			
Unit Type	SpacesPerUnit	No.	Total
Studio/1B	1	20	20
2b+	2	19	38
<b>Total:</b>			<b>58</b>

PROPOSED CYCLING PROVISION	
8no. Turvec Semi Vertical Cycle Stands (6 Cycle Capacity) OR SIMILAR	
2no. Turvec Semi Vertical Cycle Stands (4 Cycle Capacity) OR SIMILAR	
1no. Turvec Semi Vertical Cycle Stands (3 Cycle Capacity) OR SIMILAR	
2no. Sheffield Stands (2 cycle capacity)	
<b>Total Provision: 62 Cycles</b>	

Key	
<span style="display:inline-block; width:15px; height:10px; background-color:orange; border:1px solid black;"></span>	Block A - 50 Cycles
<span style="display:inline-block; width:15px; height:10px; background-color:blue; border:1px solid black;"></span>	Block D - 8 Cycles

Revision	Date	By	Checked By	Description
C03	25/10/22	CR		Two additional sheffield stands now provided as per planning comments
C02	06/01/21	CR		Plasterboard added to achieve fire rating
C01	22/11/21	CR		Construction Issue full set for completeness
P1	29/07/21	CR		Room Layouts Issue

Revision History

**hunters**  
Space One Beadon Road  
London W8 0EA  
T 020 8237 8200  
mail@hunters.co.uk  
www.hunters.co.uk

**FARRANS**  
Camden  
CONSULTING

**Doran**  
CONSULTING

**Camlins**  
simple mckillop

**Harvey**

**HNCC**

25 Bertram Street,  
Highgate,  
London,  
N19 5DQ

**BLOCK D - ROOM LAYOUT - CYCLE STORE**

Status:


hunters project number: M9920	client project number: HNCC	scale: As @ A1 indicated	drawn by: CR	checked by: Checker
----------------------------------	--------------------------------	--------------------------------	-----------------	------------------------

drawing title:

**HNCC HUN-06-GF-DR-A-15-60010**

revision: <b>C03</b>	date: 25/10/22	revised by: CR
-------------------------	-------------------	-------------------

Two additional sheffield stands now provided as per planning comments

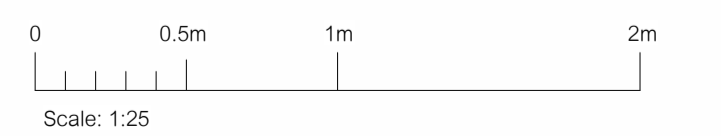

All drawings are to be printed in colour.

model ref: C:\Revit Local\HNCC\HUN-ZD-ZZ\MS-A-XX-0001\_c\_rooney\ALW03.rvt

Use figured dimensions only. All levels and dimensions to be checked on site. This drawing is to be read in conjunction with all other relevant drawings and specifications. Hunters is a trading name of Hunter & Partners Limited. © Hunter & Partners Limited. All rights reserved.