
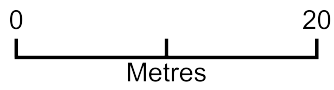


LOWLANDS 2-8 ETON AVENUE NW3 3EJ

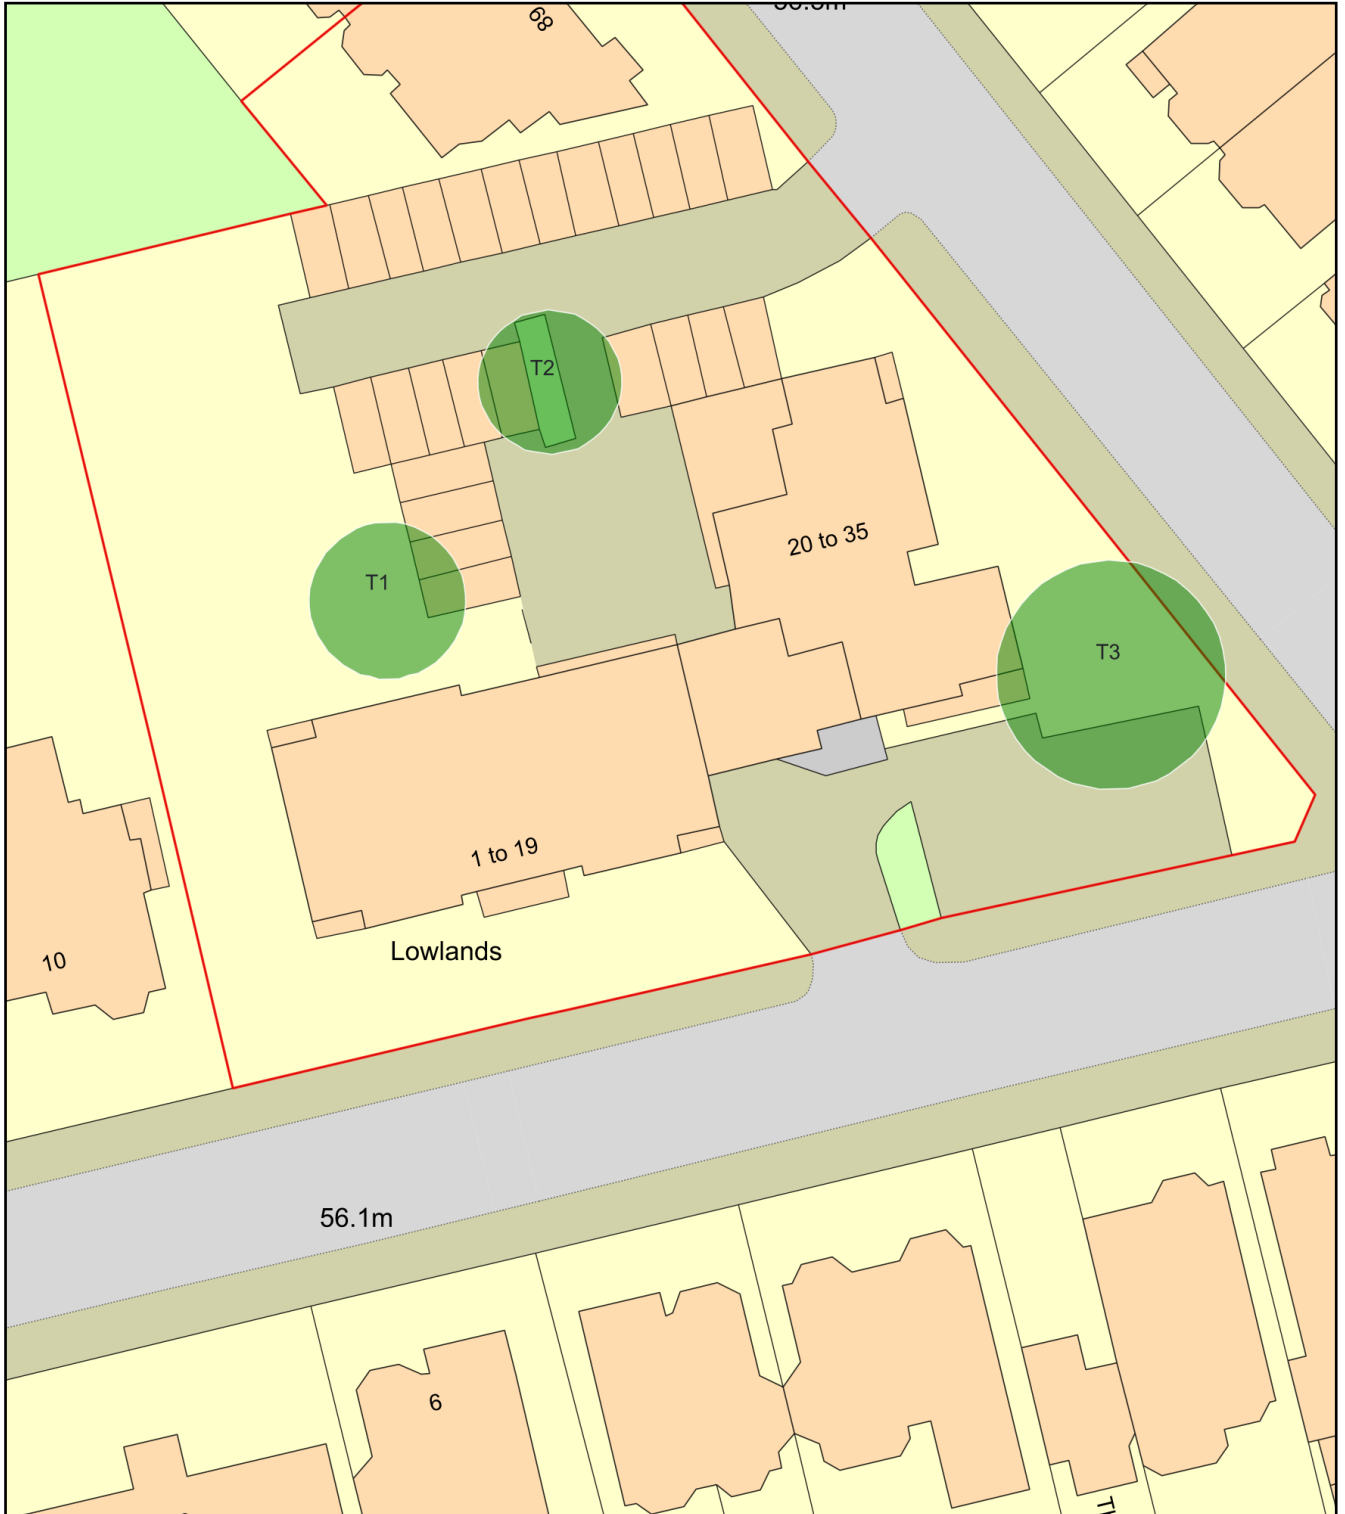

Plan Produced for: L.B.CAMDEN

Date Produced: 27 Oct 2022

Plan Reference Number: TQRQM22300154800005

Scale: 1:500 @ A4