
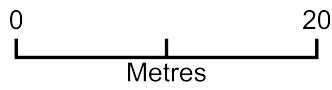


97 GAISFORD STREET NW5 2EG

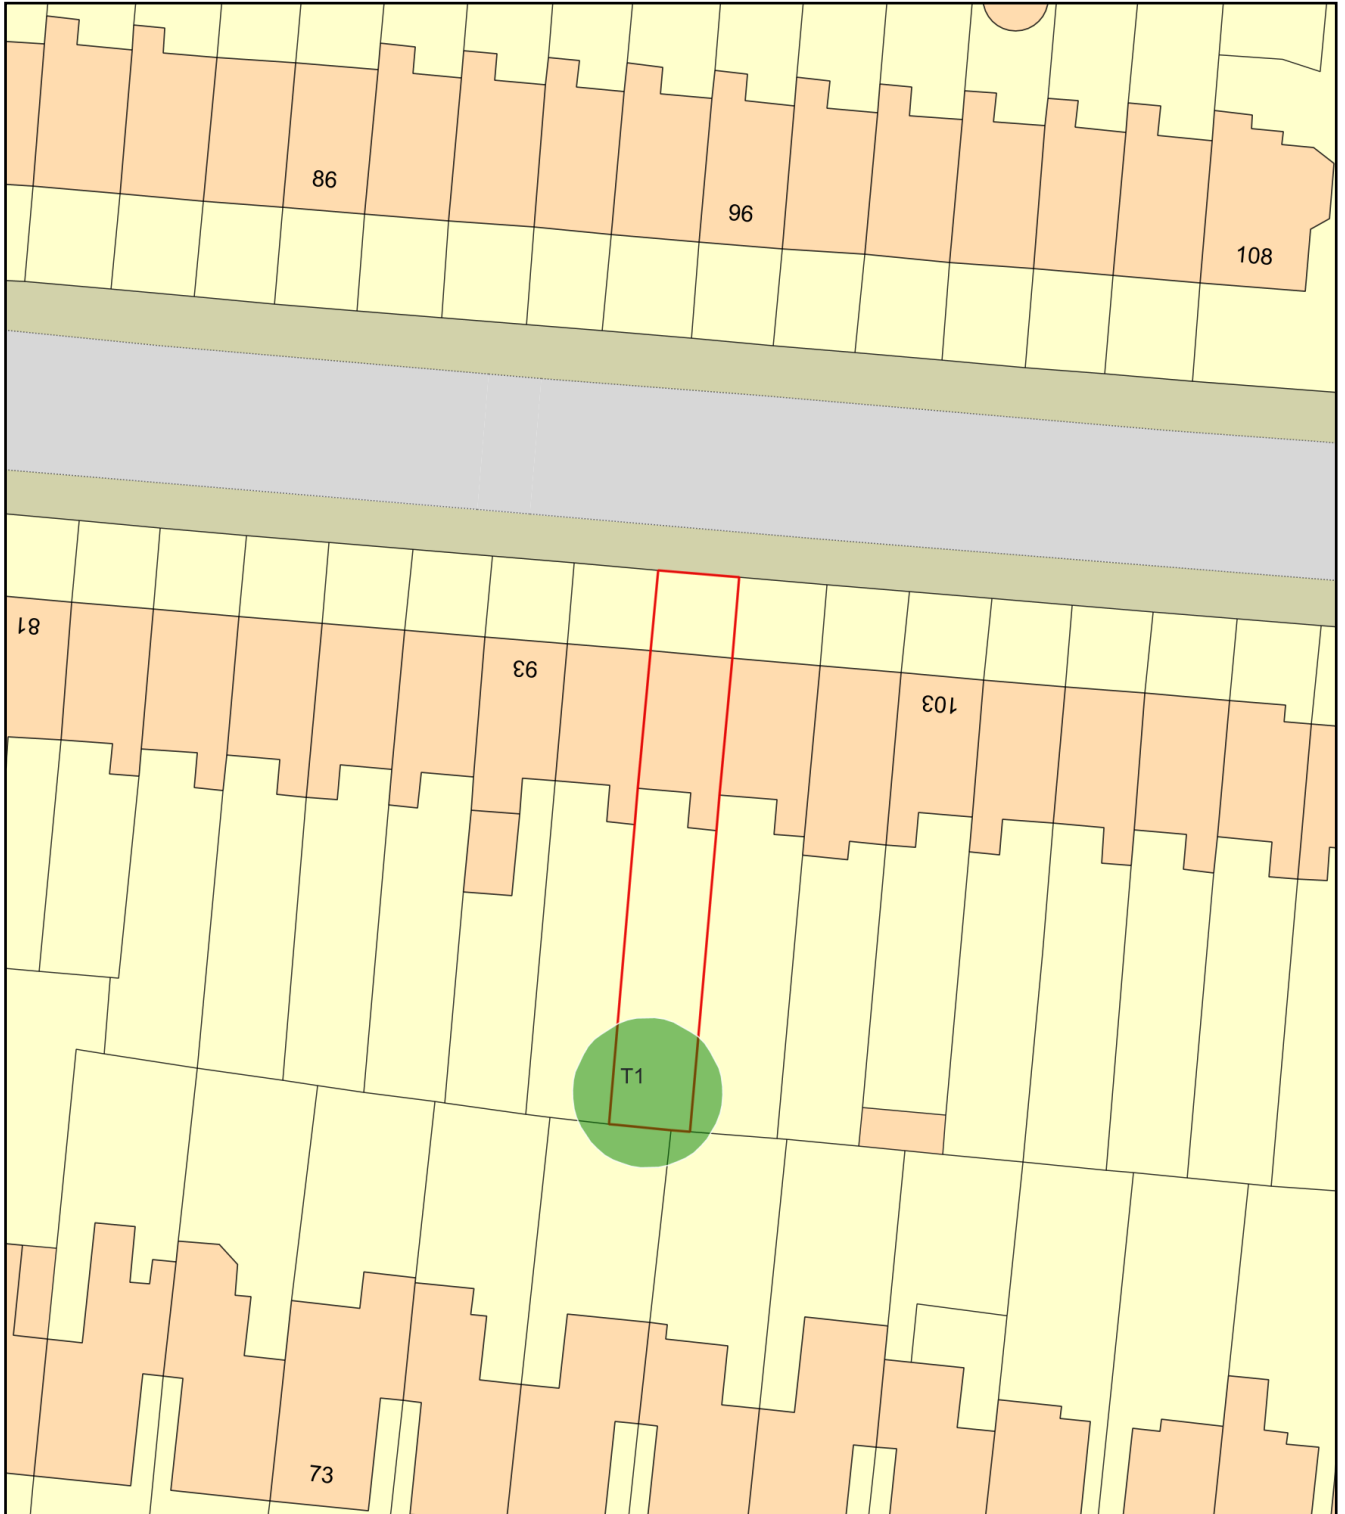

Plan Produced for: L.B.CAMDEN

Date Produced: 28 Oct 2022

Plan Reference Number: TQRQM22301112056310

Scale: 1:500 @ A4