


67 GREENCROFT GARDENS NW6 3LJ

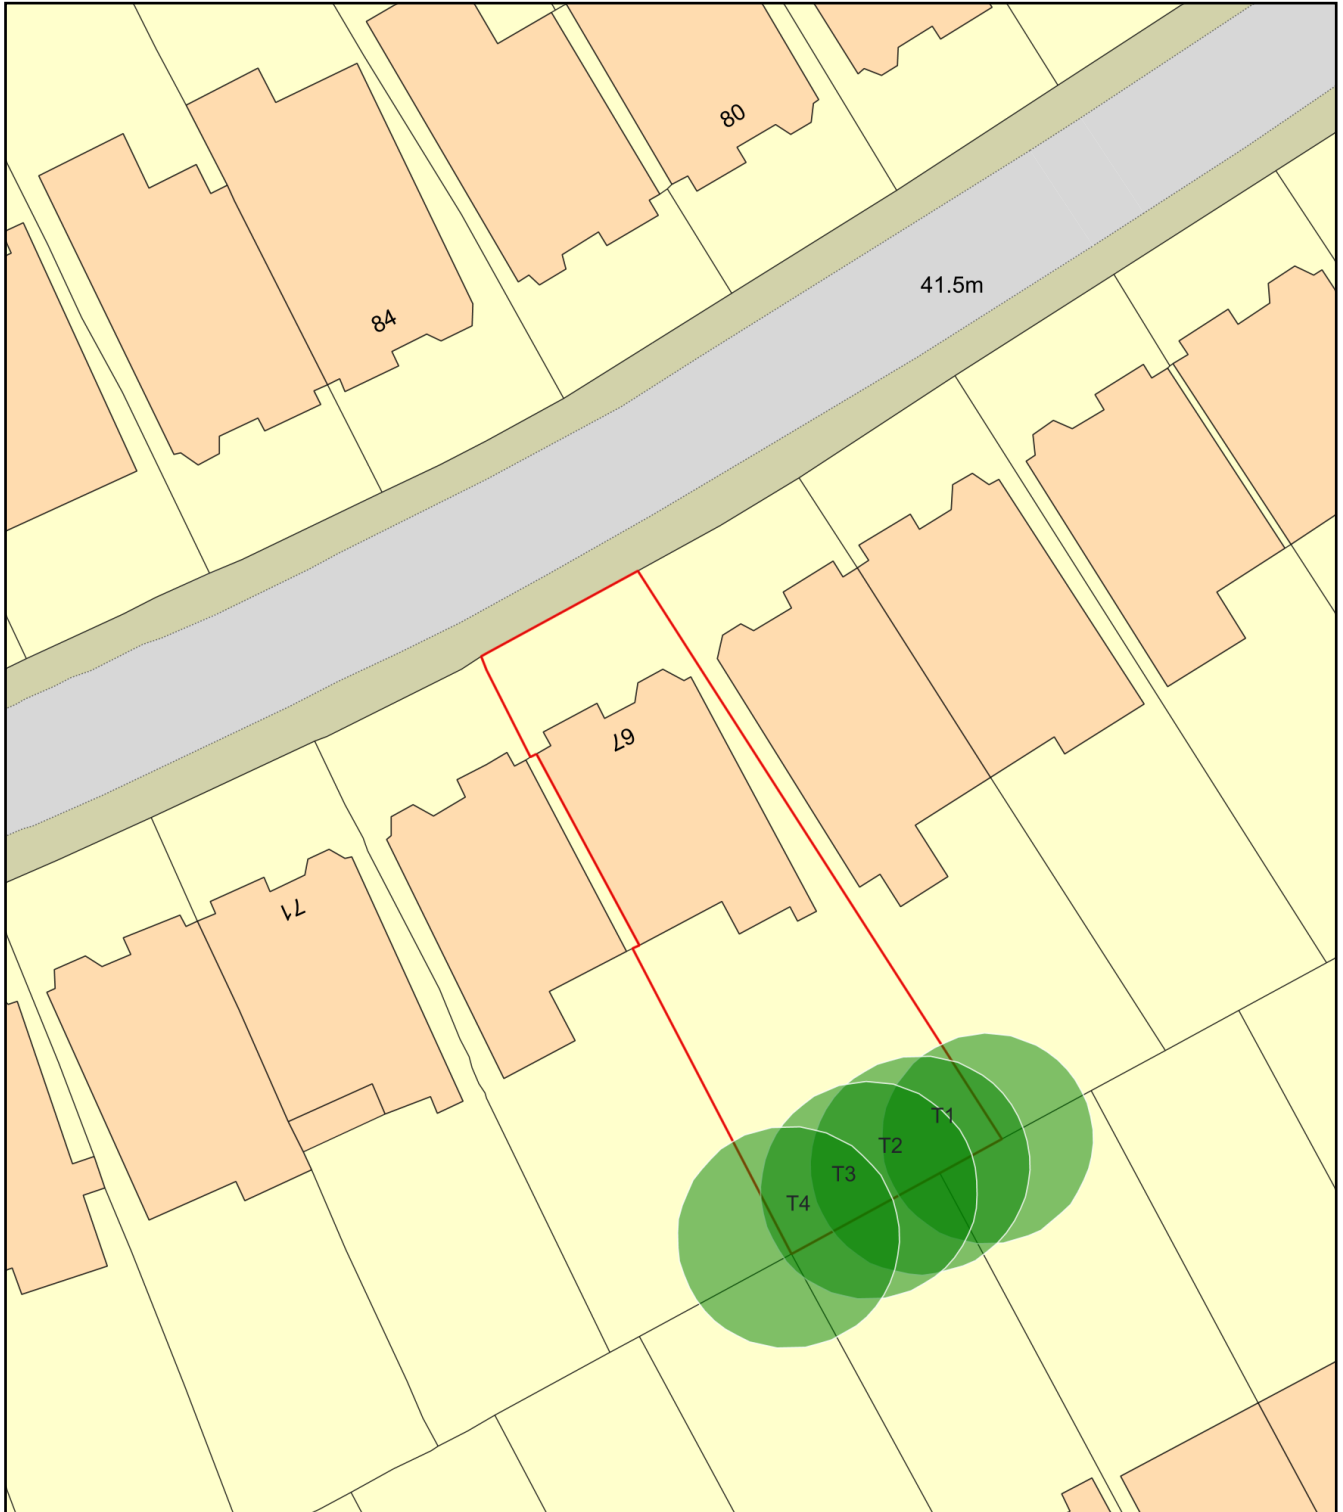

0 20
Metres



Plan Produced for: L.B.CAMDEN

Date Produced: 28 Oct 2022

Plan Reference Number: TQRQM22301111304661

Scale: 1:500 @ A4