
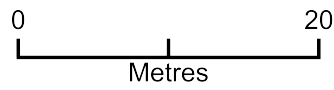


22 MAKEPEACE AVENUE N6 6EJ

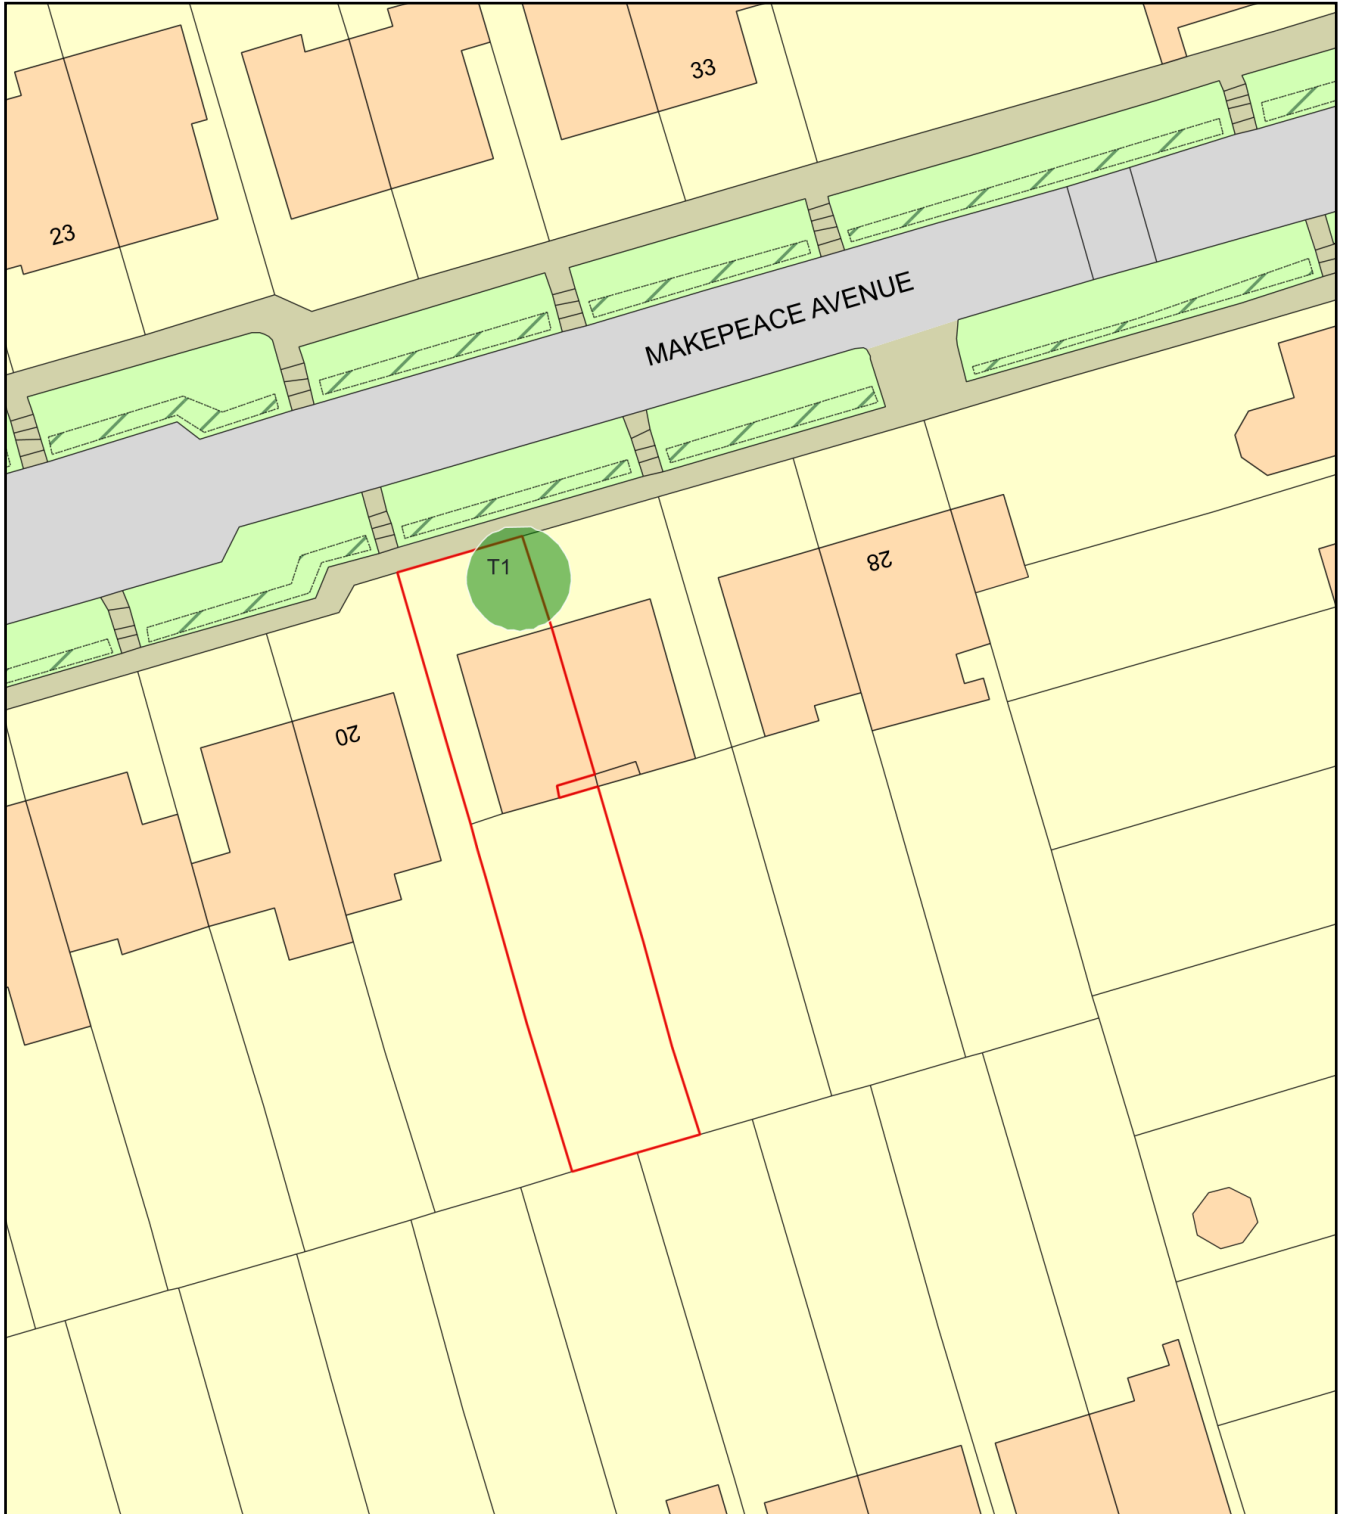

Plan Produced for: L.B.CAMDEN

Date Produced: 28 Oct 2022

Plan Reference Number: TQRQM22301113137366

Scale: 1:500 @ A4