


01 Existing Elevation

Scale: 1:100

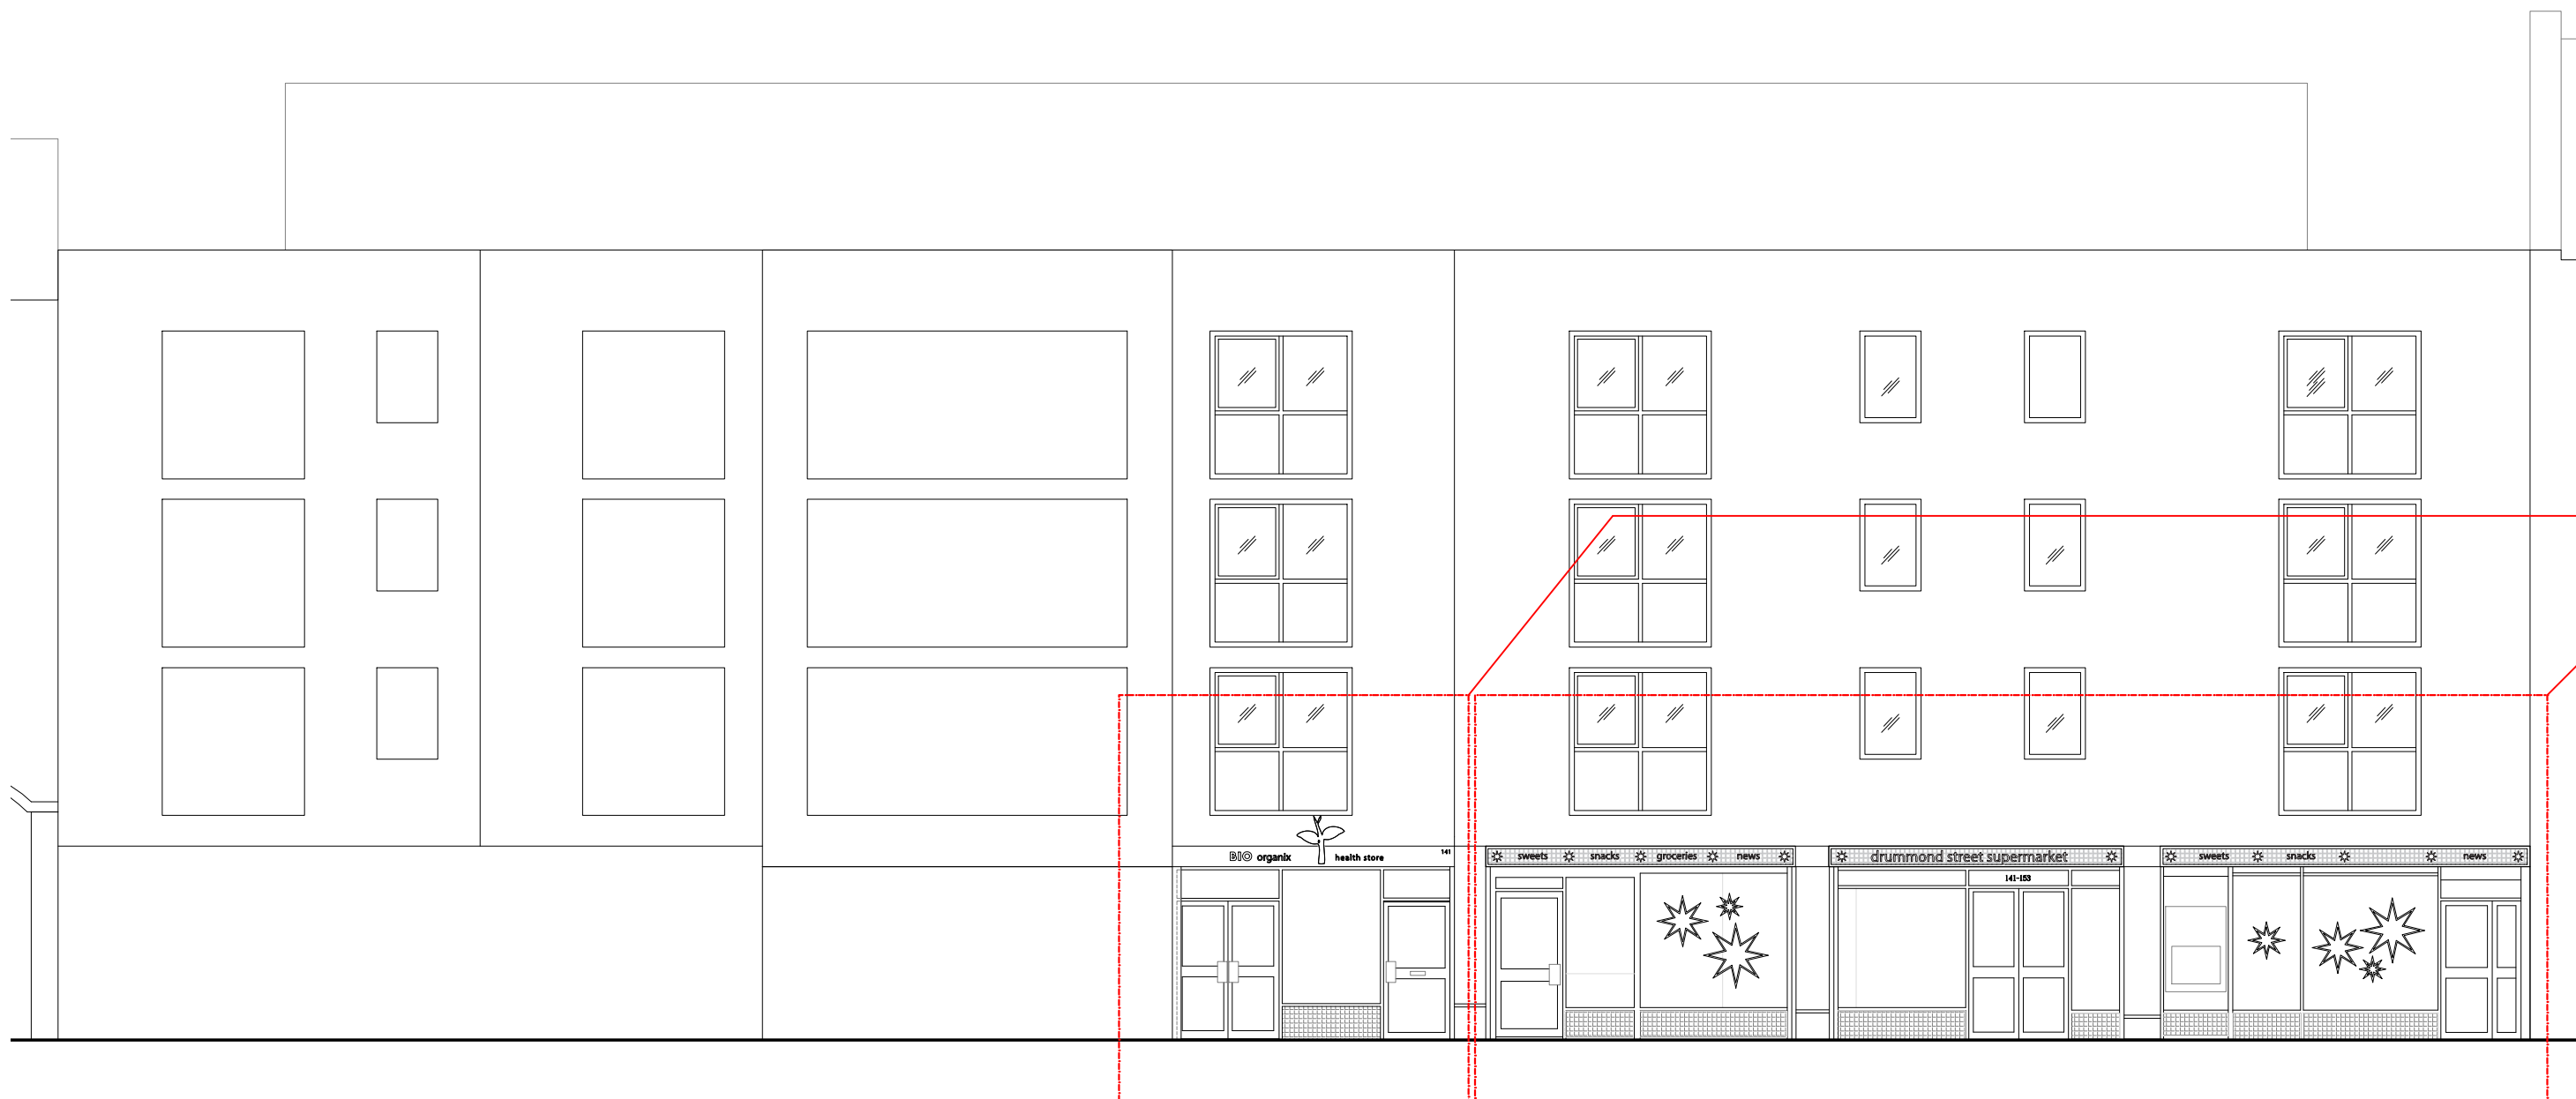

02 Proposed Elevation

Scale: 1:100

k

Client
Euston Town BID

Project name
Drummond Street

Project number
178

Drawing name
**Existing and Proposed Elevation,
no. 141-153 Drummond Street**

Drawing number
141-153_001

Scale
1:100

Revision
-

Drawing status
Planning

Page size
A3

Date
24 10 2022

Drawn by
AJ

Checked by
CT

Do not scale from this drawing. Report any discrepancies. Copyright owned by Jan Kattein Architects.

Scale at 1:100

0 1 2 5m

JAN KATTEIN ARCHITECTS

277 New North Road
London N1 7AA / UK
+44 (0)20 7704 0604

www.jankattein.com / mail@jankattein.com