



01

Proposed Elevation

Shopfront surrounds to be cleared of all fixtures + cleaned

New tiling to existing store riser

new cut-out window vinyl, applied to interior of glass surface

New powder-coated aluminium fascia to replace existing

New cut out lettering attached to steel mesh panel

New powder coated steel mesh supporting panel

New concealed static LED illumination behind steel mesh panel

Remove existing signboard, floodlights + lighting channel + alarm box


Clear shopfront of all fixtures + clean existing

New tiling to existing stall riser

new cut-out window vinyl, applied to interior of glass surface

Removal of existing notice boards

Scale: 1:20

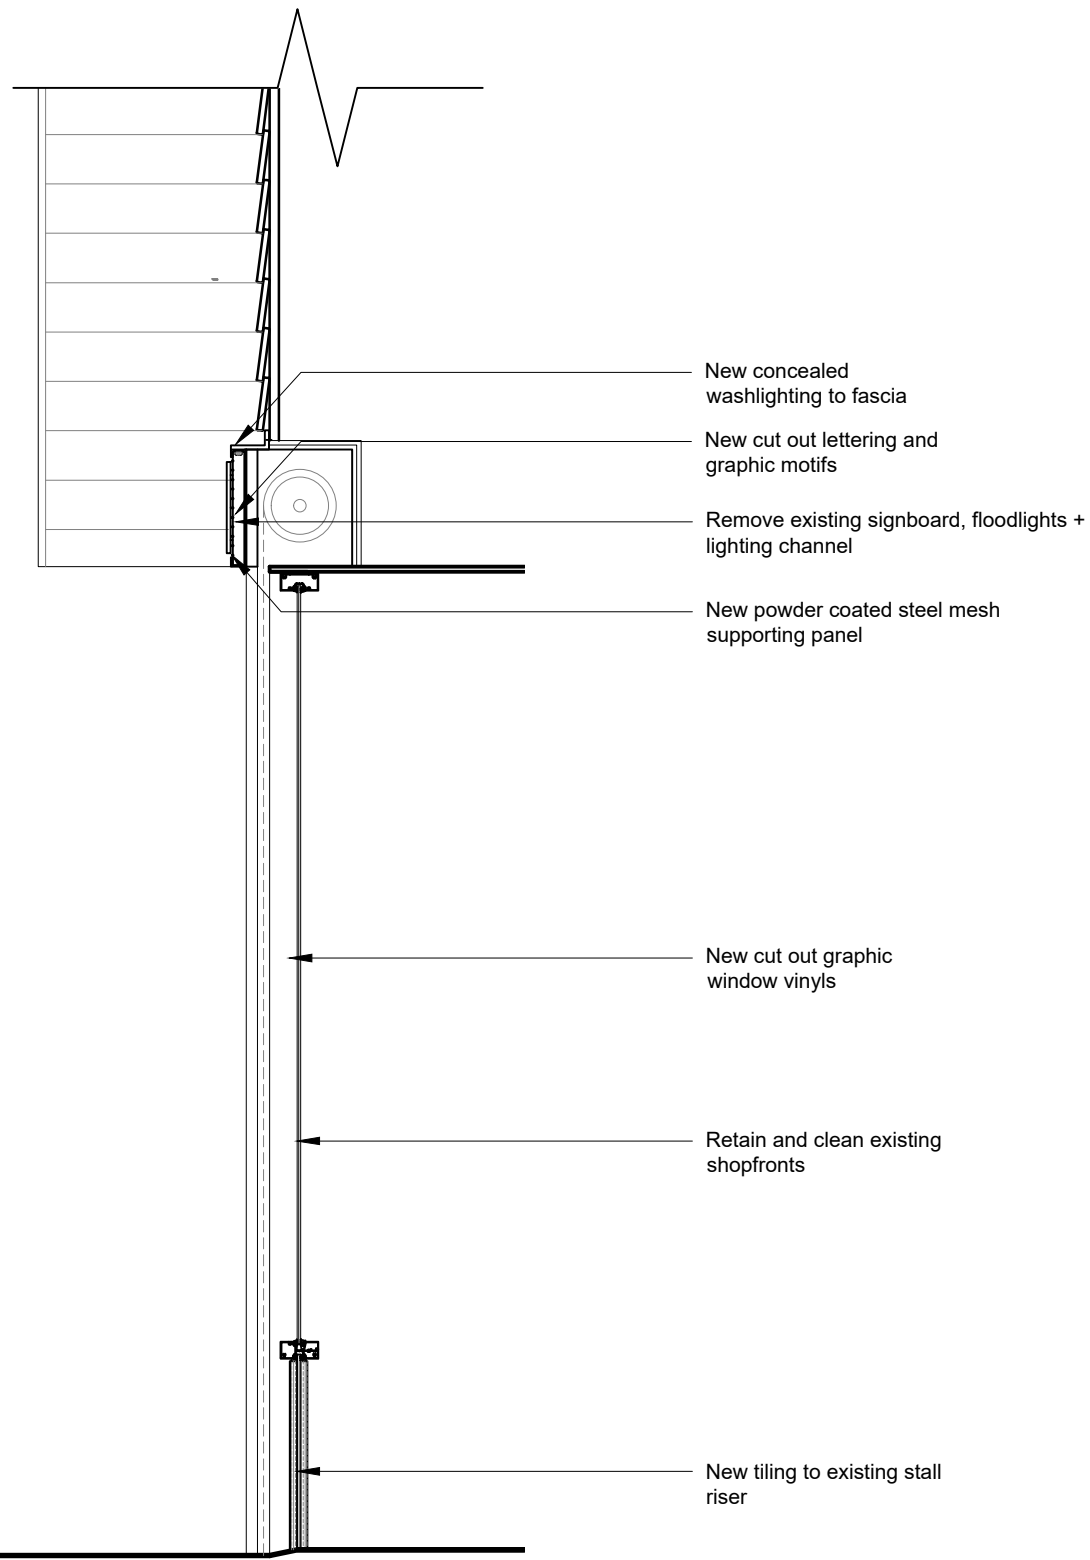

New concealed washlighting to fascia

New cut out lettering and graphic motifs

Remove existing signboard, floodlights + lighting channel

New powder coated steel mesh supporting panel

New cut out graphic window vinyls

Retain and clean existing shopfronts

New tiling to existing stall riser

02

Proposed Section

Scale: 1:20

k

Client

Euston Town BID

Project name

Drummond Street

Project number

178

Drawing name

Proposed Elevation and Section,
no. 141-153 Unit A Drummond Street

Drawing number

141-153A_200

Scale

1:20

Revision

-

Drawing status

Planning

Page size

A1

Date

24 10 2022

Drawn by

RB

Checked by

CT

Do not scale from this drawing. Report any discrepancies. Copyright owned by Jan Kattein Architects.

Scale at 1:20

0 0.2 0.5 1m

JAN KATTEIN ARCHITECTS

277 New North Road
London N1 7AA / UK
+44 (0)20 7704 0604

www.jankattein.com / mail@jankattein.com