




1 Proposed Elevation - West (Courtyard)  
Scale: 1:100

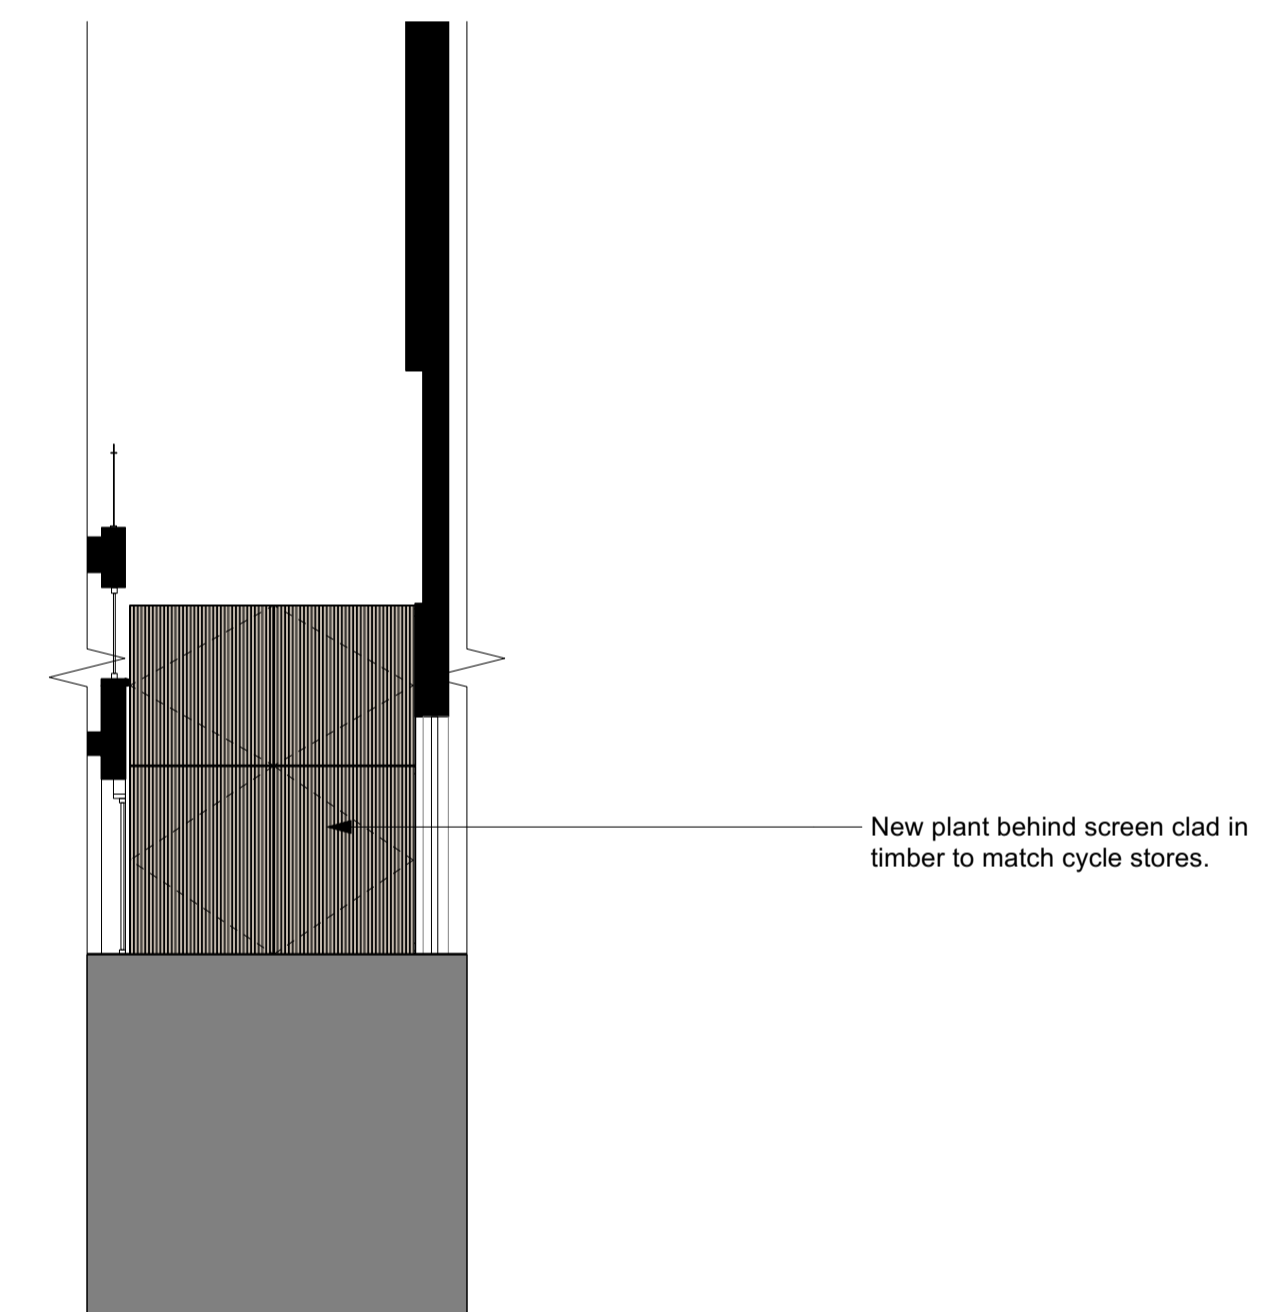

2 Proposed Elevation - North (Courtyard)  
Scale: 1:100




© Buckley Gray Yeoman Ltd.

All dimensions to be checked on site prior to commencement of any works, and/or preparation of any shop drawings. Sizes of and dimensions to any structural elements are indicative only. See structural engineers drawings for actual sizes/dimensions. Sizes of and dimensions to any service elements are indicative only. See service engineers drawings for actual sizes and dimensions.  
This drawing to be read in conjunction with all other Architects drawings, specifications and other Consultants' information. All proprietary systems shown on this drawing are to be installed strictly in accordance with the Manufacturers/Suppliers recommended details.  
Any discrepancies between information shown on this drawing and any other contract information or manufacturers/suppliers recommendations is to be brought to the attention of the Architect.

DO NOT SCALE FROM THIS DRAWING.

DRAWING NOTES:

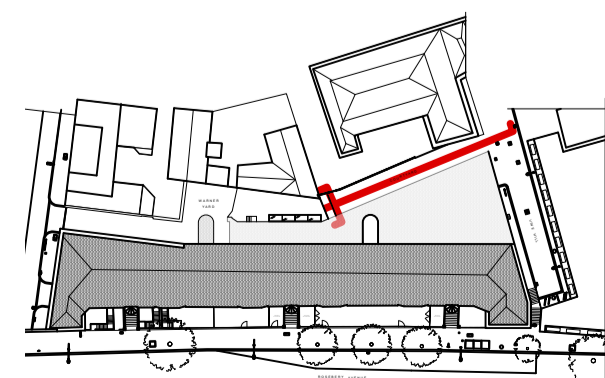

P3 22/08/2022 Issue for Planning  
P2 13/12/2021 For SF3  
P1 05/03/2021 For Planning  
REV. DATE NOTE

JL  
KSS  
SM  
DRAWN

CLIENT  
**Vine 1 & Vine 2 Ltd**

PROJECT  
**22-26 Vine Hill**

DWG No.  
**1134\_PL-GE-03**

DRAWING  
**Proposed Elevations - West & South C'd Elevations**

STATUS  
**PLANNING**

SCALE  
**1:100 @ A1  
(1:200 @ A3)**

APPROVED  
**KSS**

DATE  
**March 2021**

**BGY**  
BUCKLEY GRAY YEOMAN  
+ 44 20 7033 9913  
BGY.CO.UK