



450 x 600 x 75 Granite slabs, laid to falls on bed of 30mm cement mortar on 100mm concrete base to match Vine Hill Paving

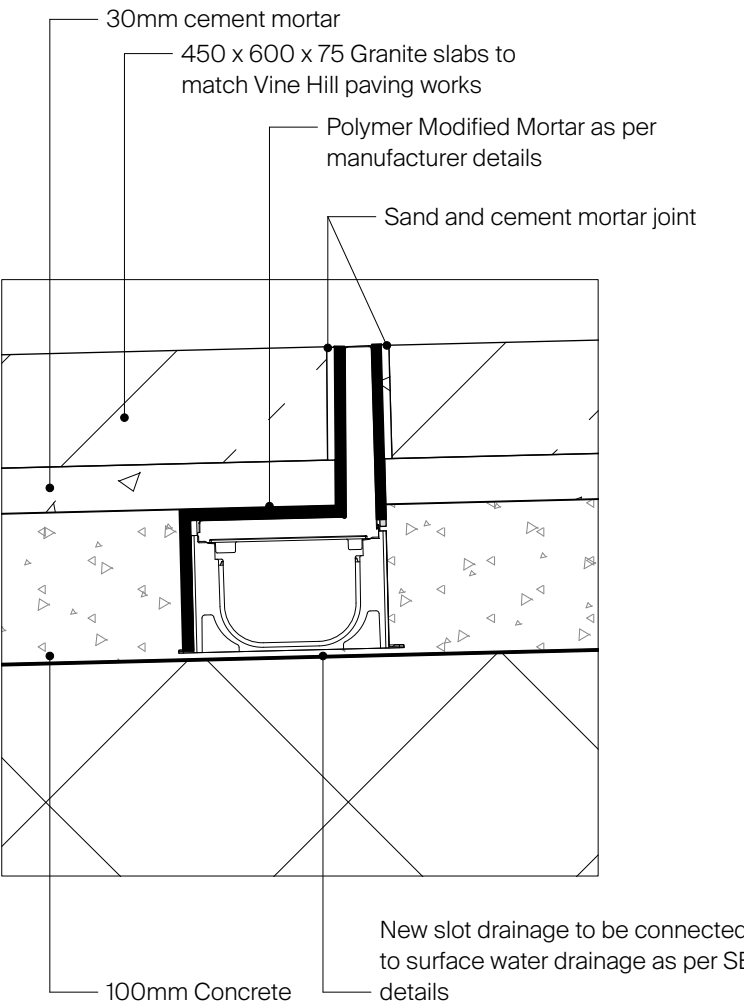

2 Typical Slot Drainage Detail
Scale: 1:5

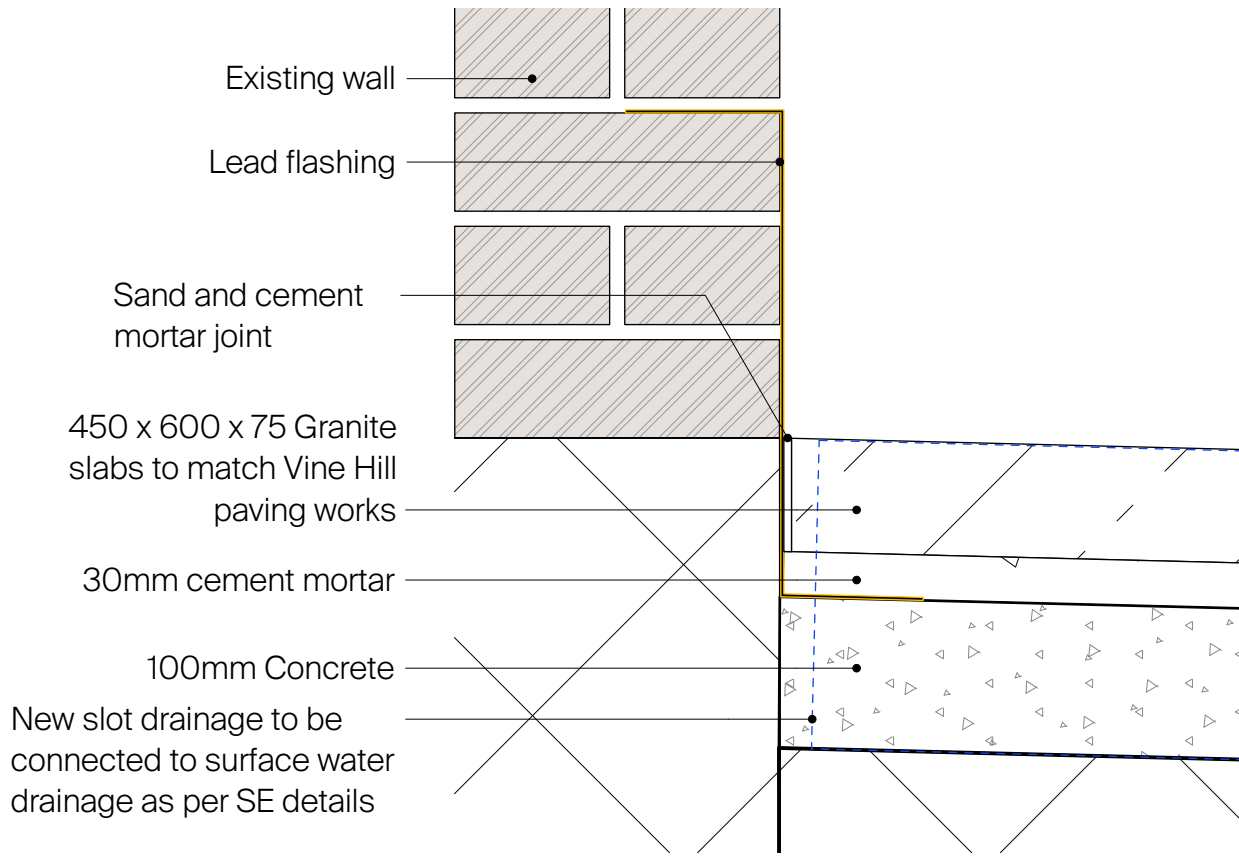

3 Typical Wall to Floor intersection
Scale: 1:5

1 Proposed Plan - YARD
Scale: 1:50@A1

© Buckley Gray Yeoman Ltd.

All dimensions to be checked on site prior to commencement of any works, and/or preparation of any shop drawings. Sizes of and dimensions to any structural elements are indicative only. See structural engineers drawings for actual sizes/dimensions. Sizes of and dimensions to any service elements are indicative only. See service engineers drawings for actual sizes and dimensions.
This drawing to be read in conjunction with all other Architect's drawings, specifications and other Consultants' information. All proprietary systems shown on this drawing are to be installed strictly in accordance with the Manufacturers/Suppliers recommended details.
Any discrepancies between information shown on this drawing and any other contract information or manufacturers/suppliers recommendations is to be brought to the attention of the Architect.

DO NOT SCALE FROM THIS DRAWING.

DRAWING NOTES:

Site Boundary

New slot drainage Yard. To be connected to surface water drainage as per SE details

P1 22/08/2022 Issue for Planning
REV. DATE NOTE

JL
DRAWN

CLIENT
Vine Hill

PROJECT
22-26 Vine Hill

DWG No.
1134_PL-ED-01

DRAWING
Yard Drainage

STATUS
PLANNING

SCALE
**1:50 @ A1
(1:100 @ A3)**

Revision
P1

APPROVED
KSS

DATE
Aug.22

BGY

BUCKLEY GRAY YEOMAN
+ 44 20 7033 9913
BGY.CO.UK