





Stained Timber, ENVIROGRAF Clear Intumescent coated Screen Image \_ Slatted and Rebated Joints

Galvanised and Pre-patinated Mild Steel Gates Finish

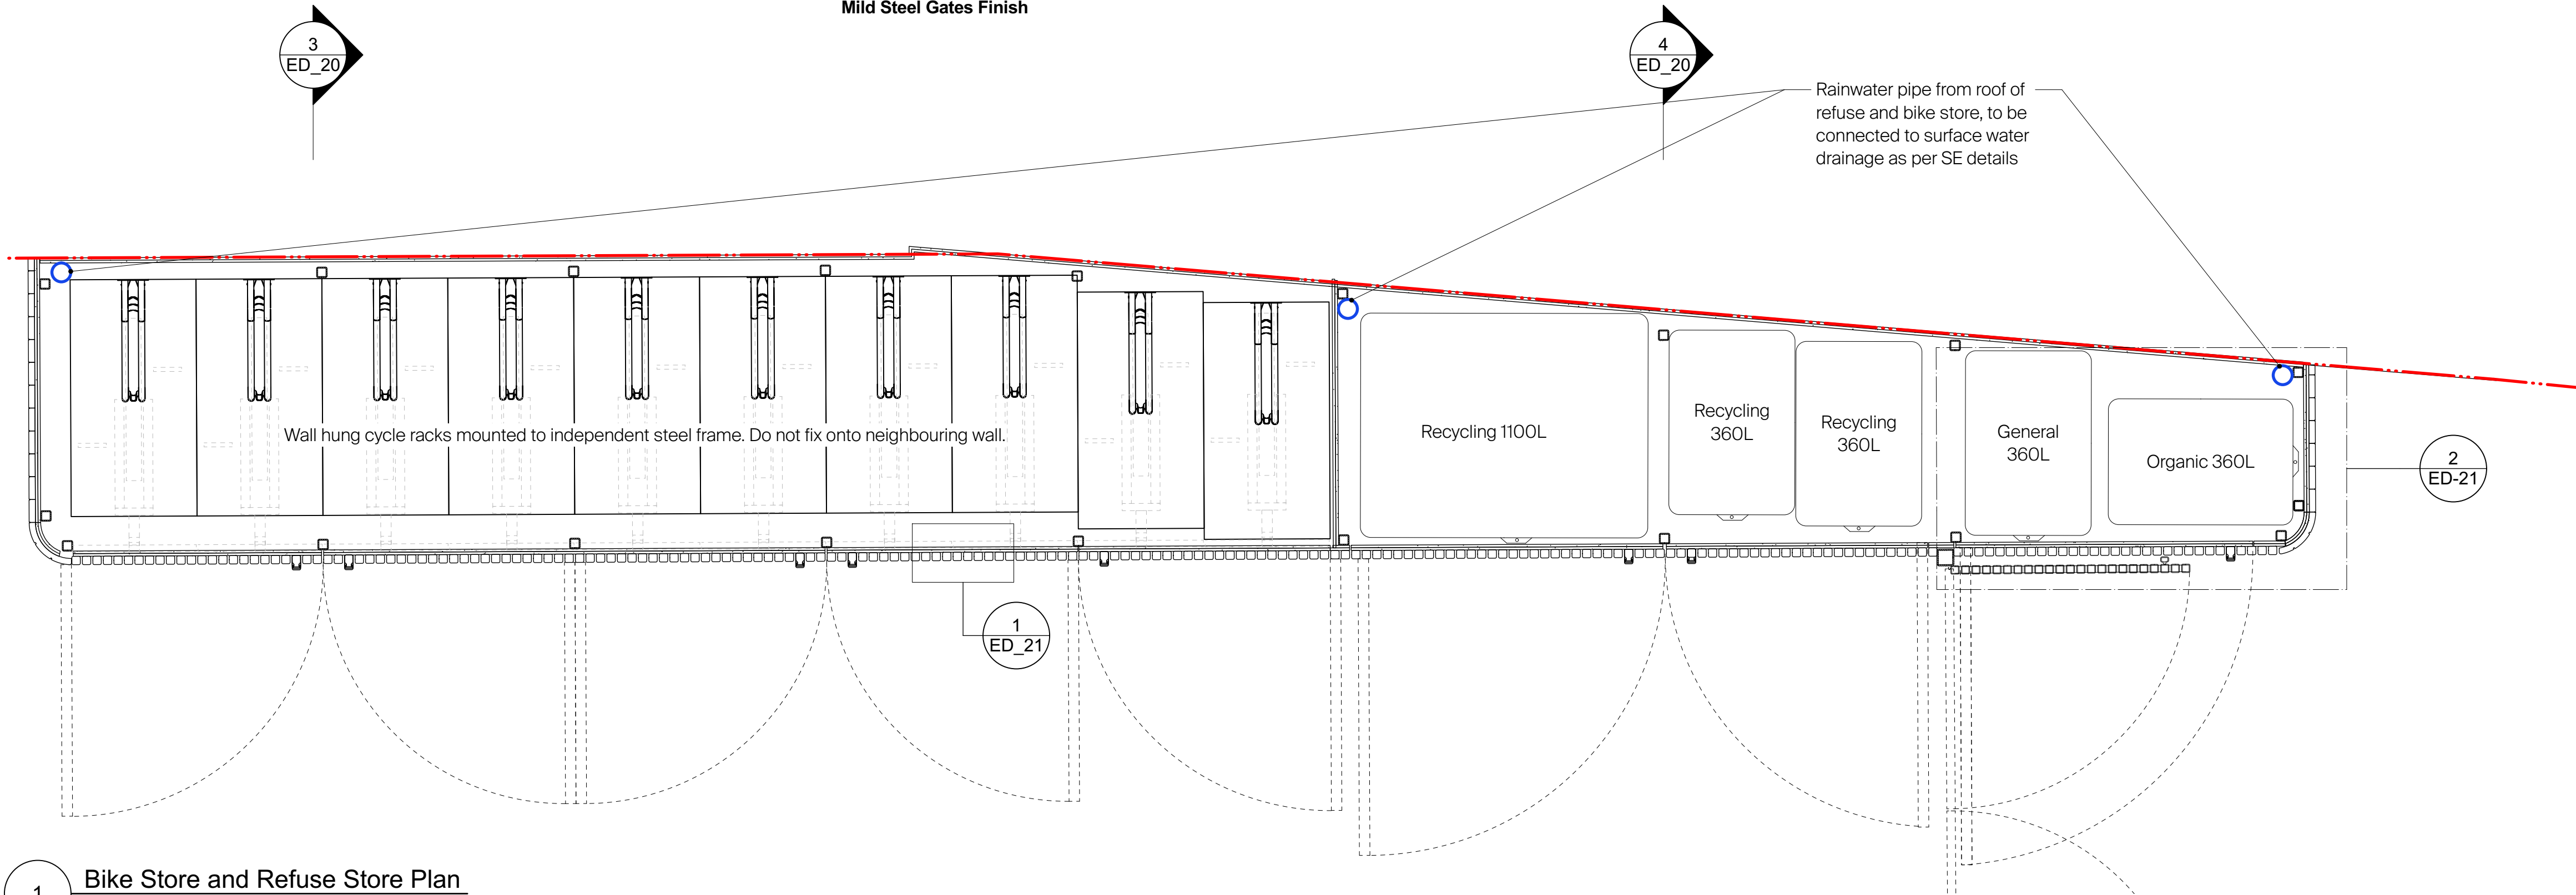

1 Bike Store and Refuse Store Plan  
Scale: 1:20

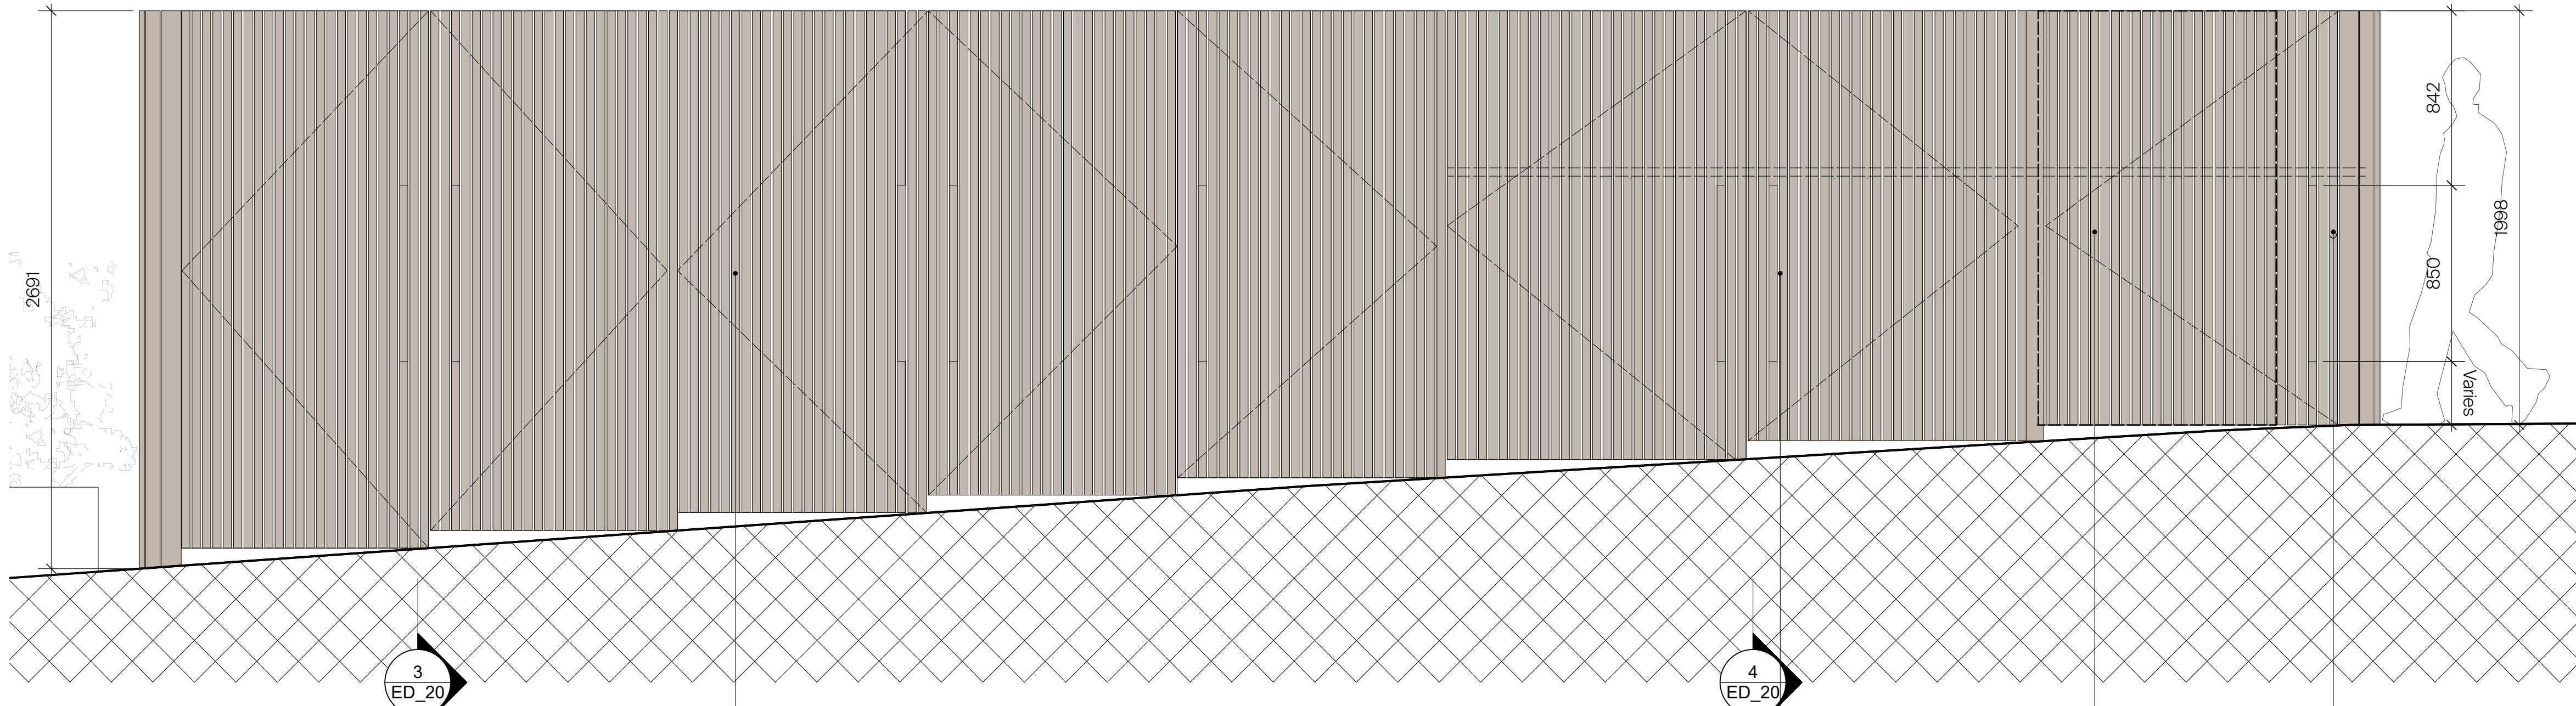


2 Bike Store and Refuse Store Elevation  
Scale: 1:20


Door into Cycle Store containing wall hung bicycle racks. Curved extrusion timber door handle/ Concealed Hinging, tba with Client Team. Stained and treated to reduce Surface Spread of Flame as shown in the photo.

Door into Refuse Store with curved extrusion timber door handle/ Concealed Hinging, tba with Client Team. Stained and treated to reduce Surface Spread of Flame as shown in the photo.

Timber slats - treated and stained with separate weather coating and fire coating treatment as shown in the photo image.

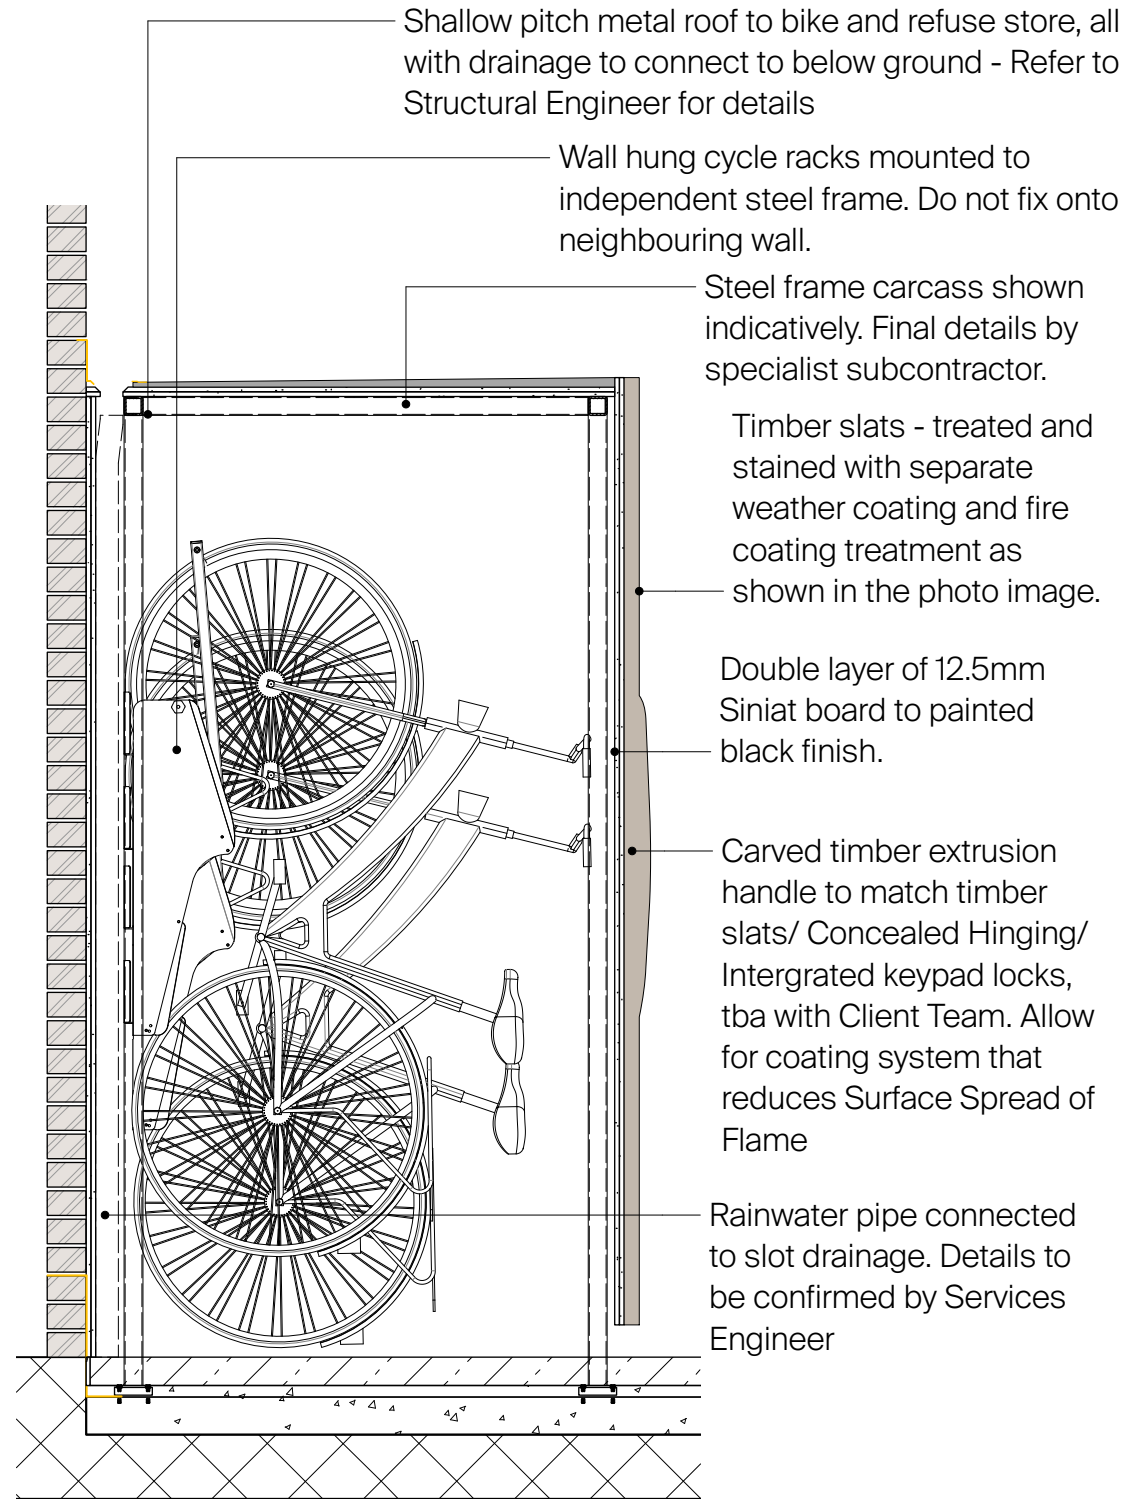

3 Bike Store Section  
Scale: 1:20

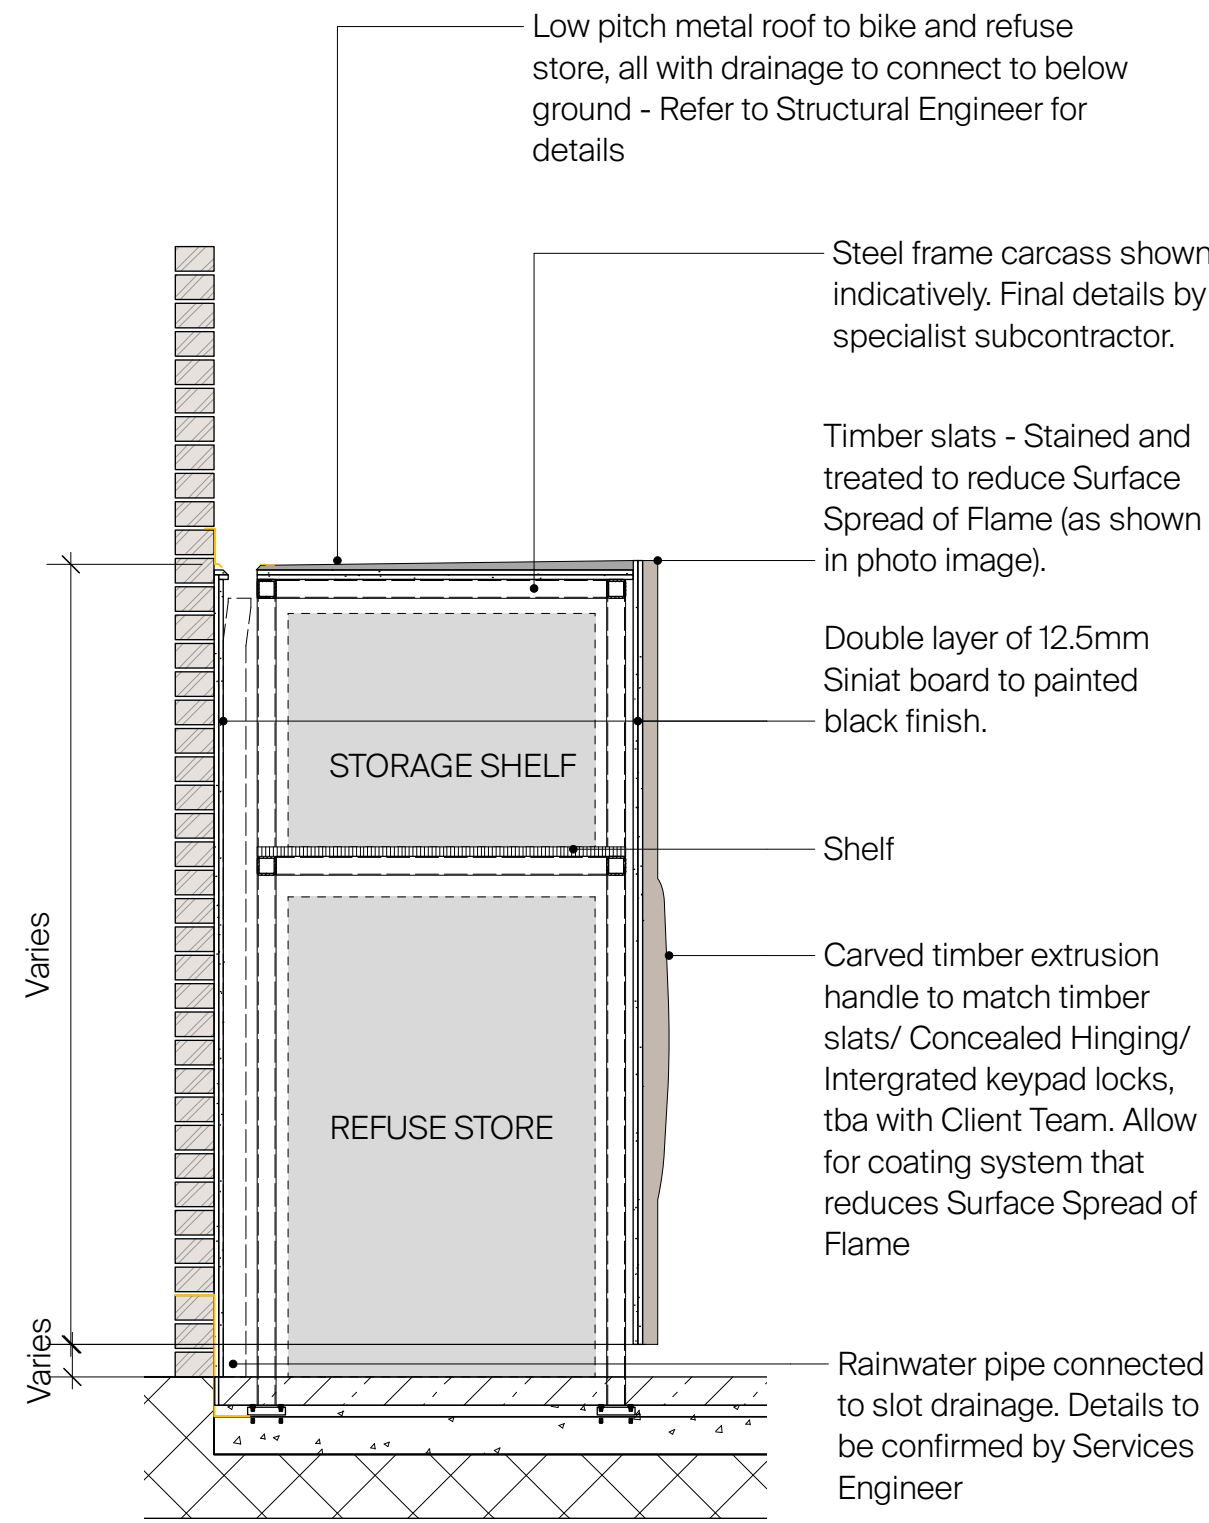

4 Refuse Store Section  
Scale: 1:20

© Buckley Gray Yeoman Ltd.

All dimensions to be checked on site prior to commencement of any works, and/or preparation of any shop drawings. Sizes of and dimensions to any structural elements are indicative only. See structural engineers drawings for actual sizes/dimensions. Sizes of and dimensions to any service elements are indicative only. See service engineers drawings for actual sizes and dimensions.  
This drawing to be read in conjunction with all other Architect's drawings, specifications and other Consultants' information. All proprietary systems shown on this drawing are to be installed strictly in accordance with the Manufacturers/Suppliers recommended details.  
Any discrepancies between information shown on this drawing and any other contract information or manufacturers/suppliers recommendations is to be brought to the attention of the Architect.

DO NOT SCALE FROM THIS DRAWING.

DRAWING NOTES:



Site Boundary

P1 22/08/2022 Issue for Planning  
REV. DATE NOTE

JL  
DRAWN

CLIENT  
**Vine Hill**

PROJECT  
**22-26 Vine Hill**

DWG No.  
**1134\_PL-ED-20**

DRAWING  
**External Bike Storage Details 1**

STATUS  
**PLANNING**

SCALE  
**1:10 @ A1  
(1:20 @ A3)**

APPROVED  
**KSS**

DATE  
**Aug.22**

**BGY**  
BUCKLEY GRAY YEOMAN  
+ 44 20 7033 9913  
BGY.CO.UK