



1 Plant Screen - Plan
Scale: 1:20

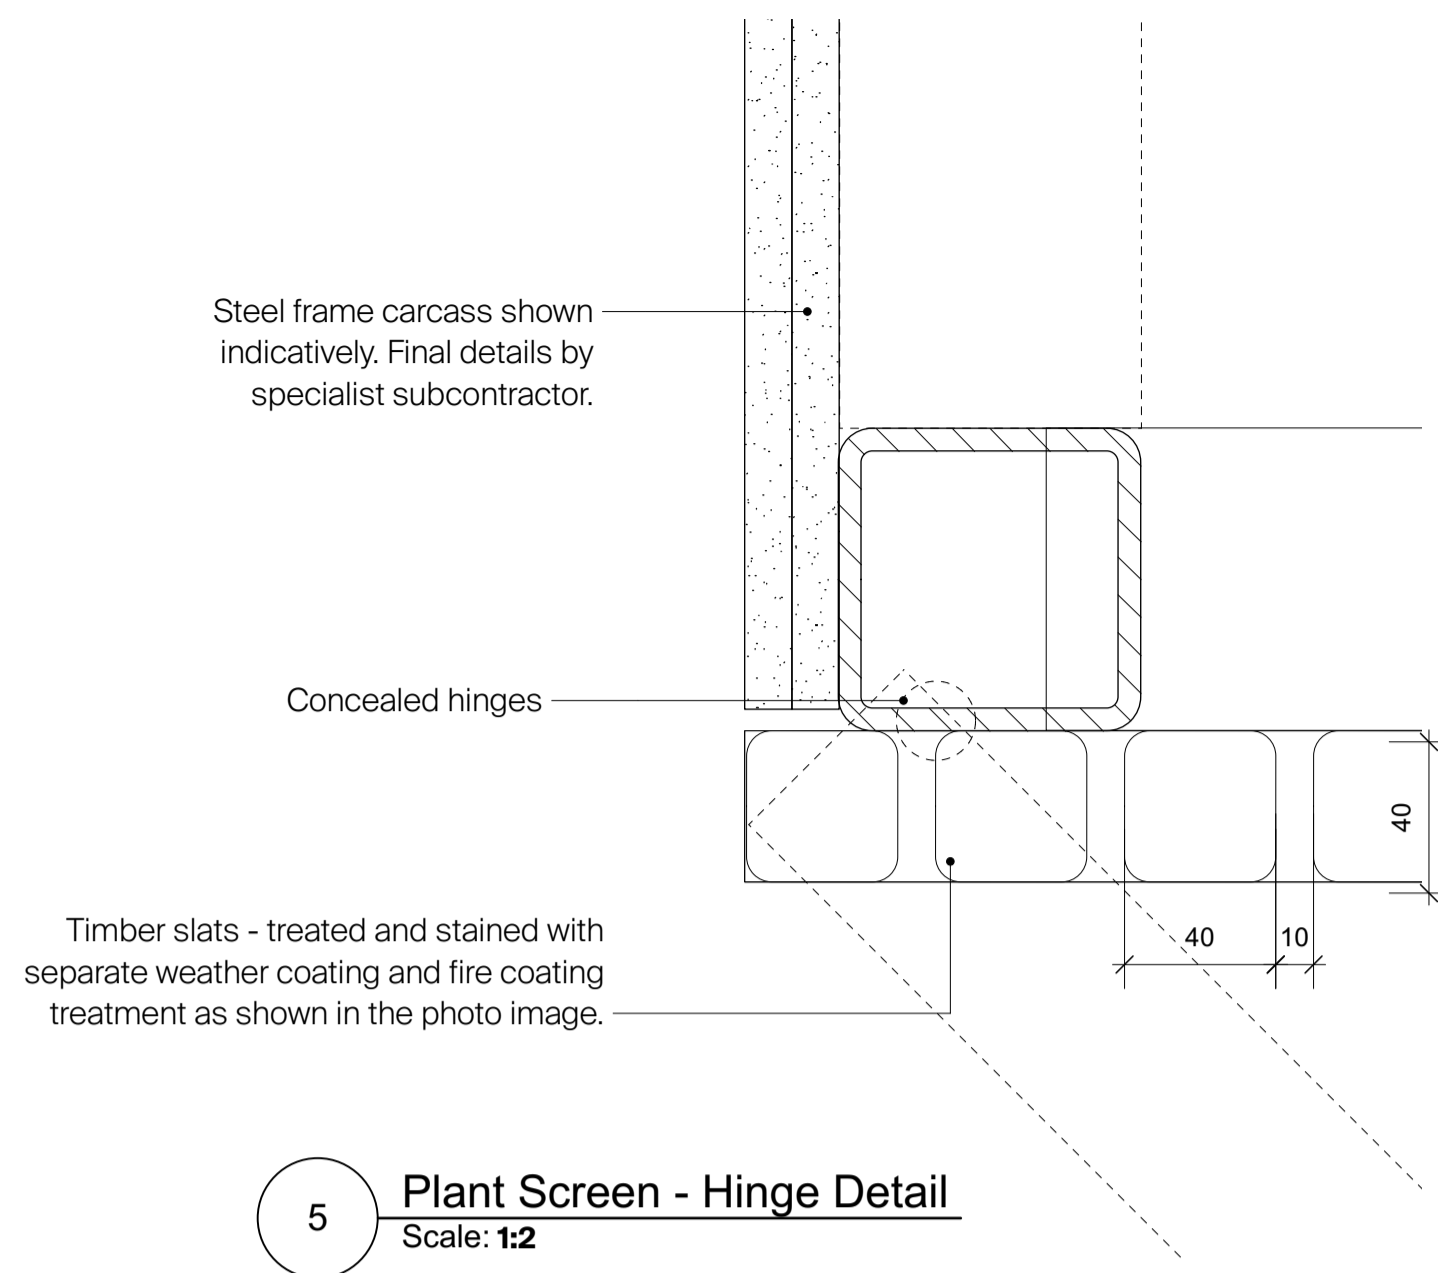


5 Plant Screen - Hinge Detail
Scale: 1:2

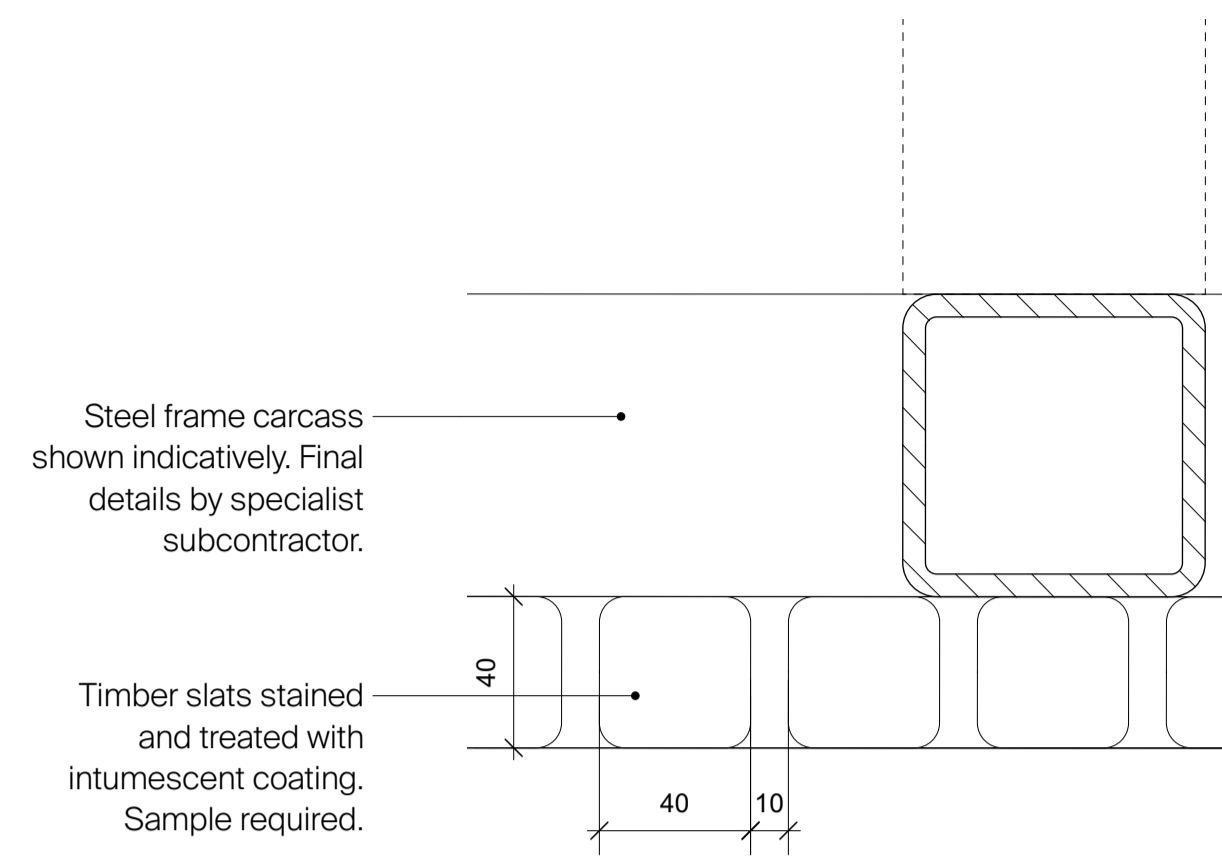


6 Plant Screen - Joinery Detail
Scale: 1:2




Stained Timber, ENVIROGRAF Clear Intumescent coated Screen Image_ Slatted and Rebated Joints

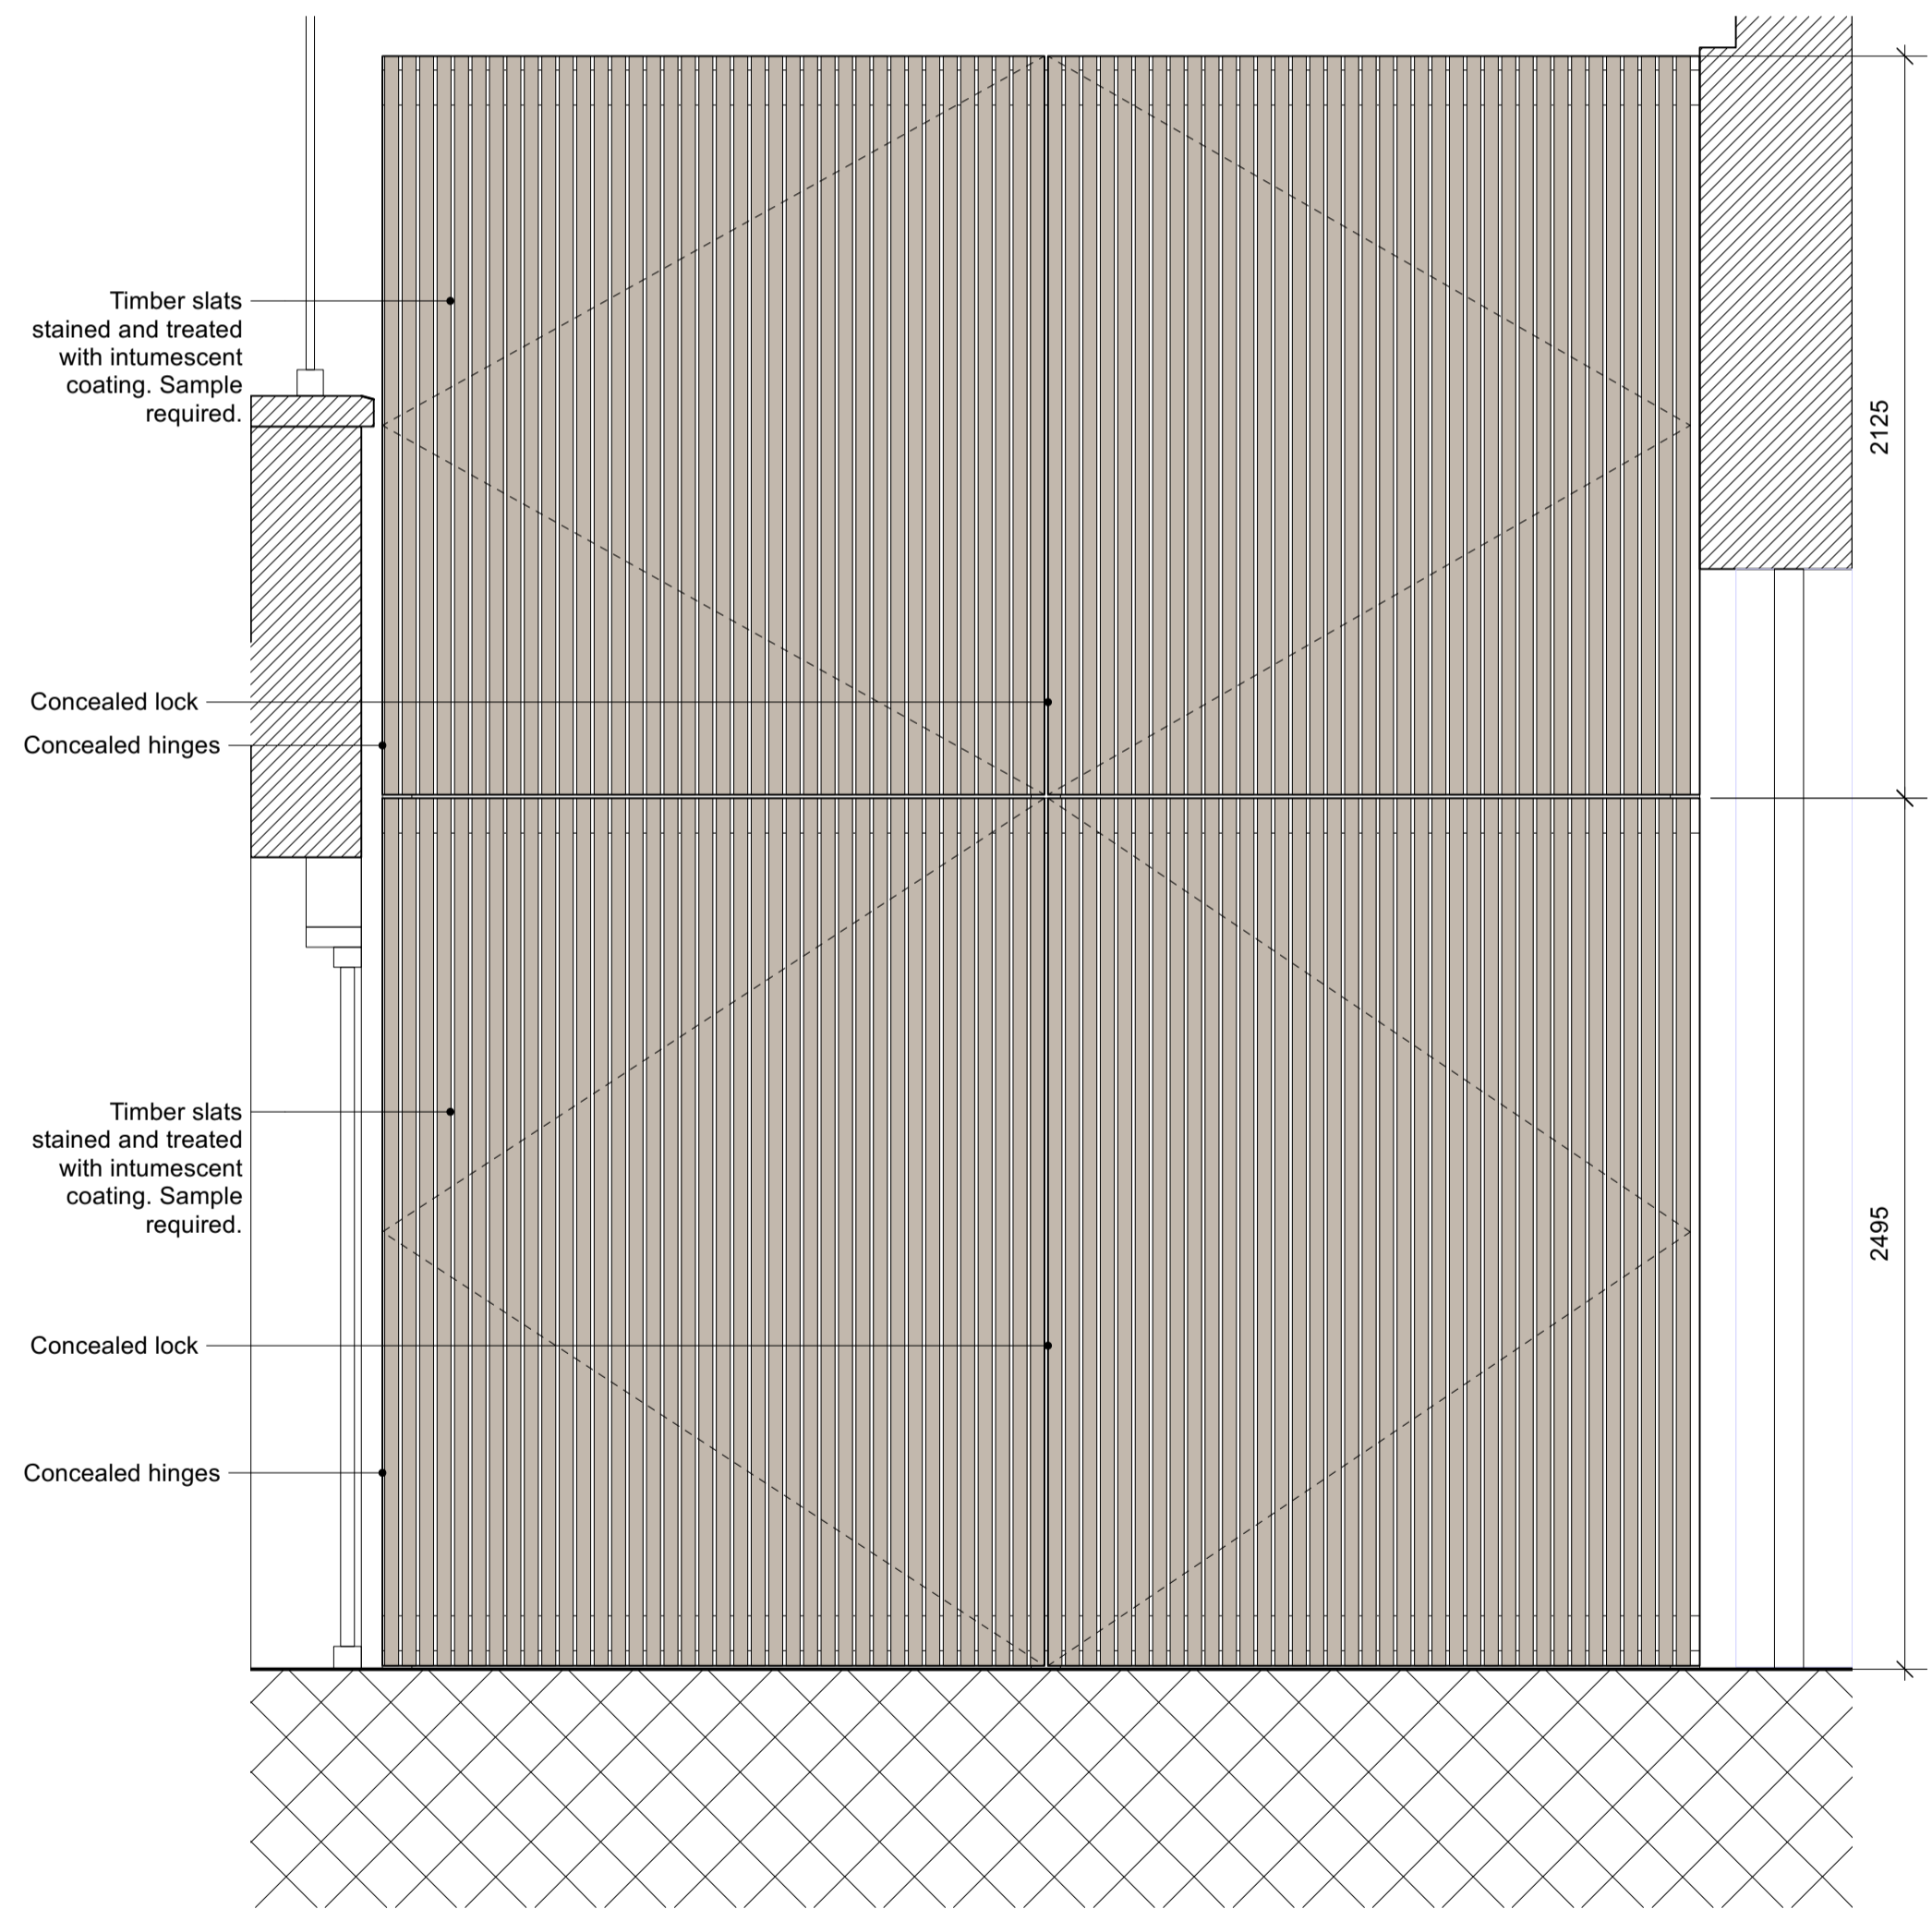

2 Plant Screen Elevation
Scale: 1:20

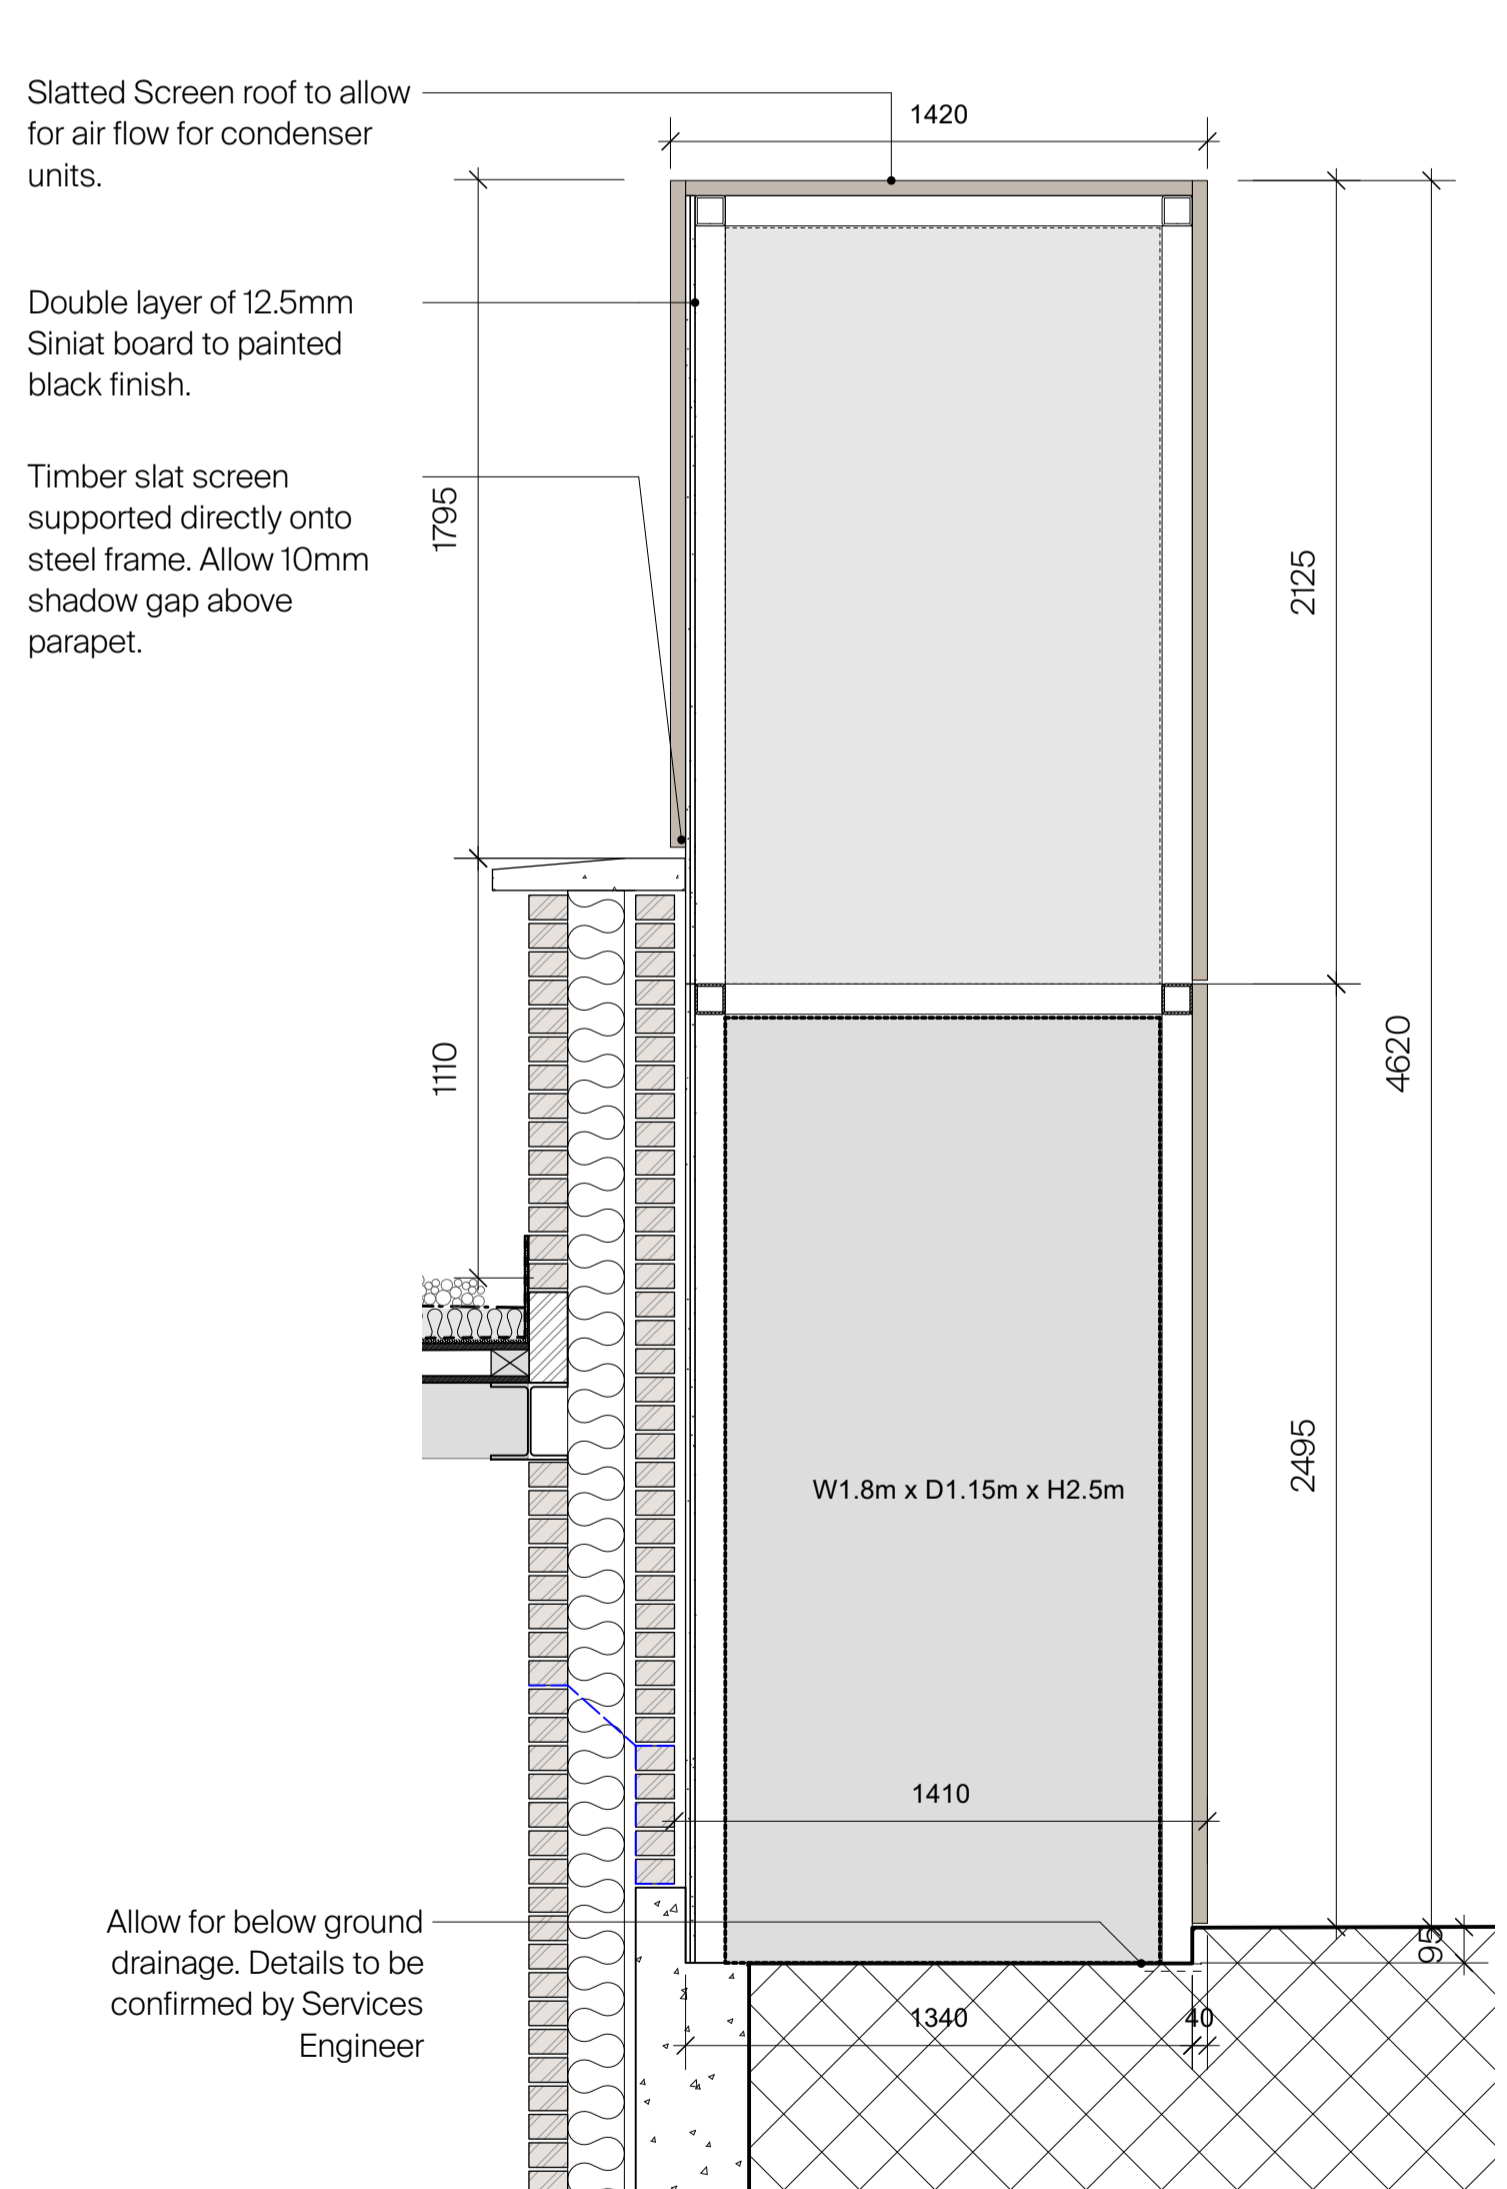

3 Plant Screen - Section
Scale: 1:20

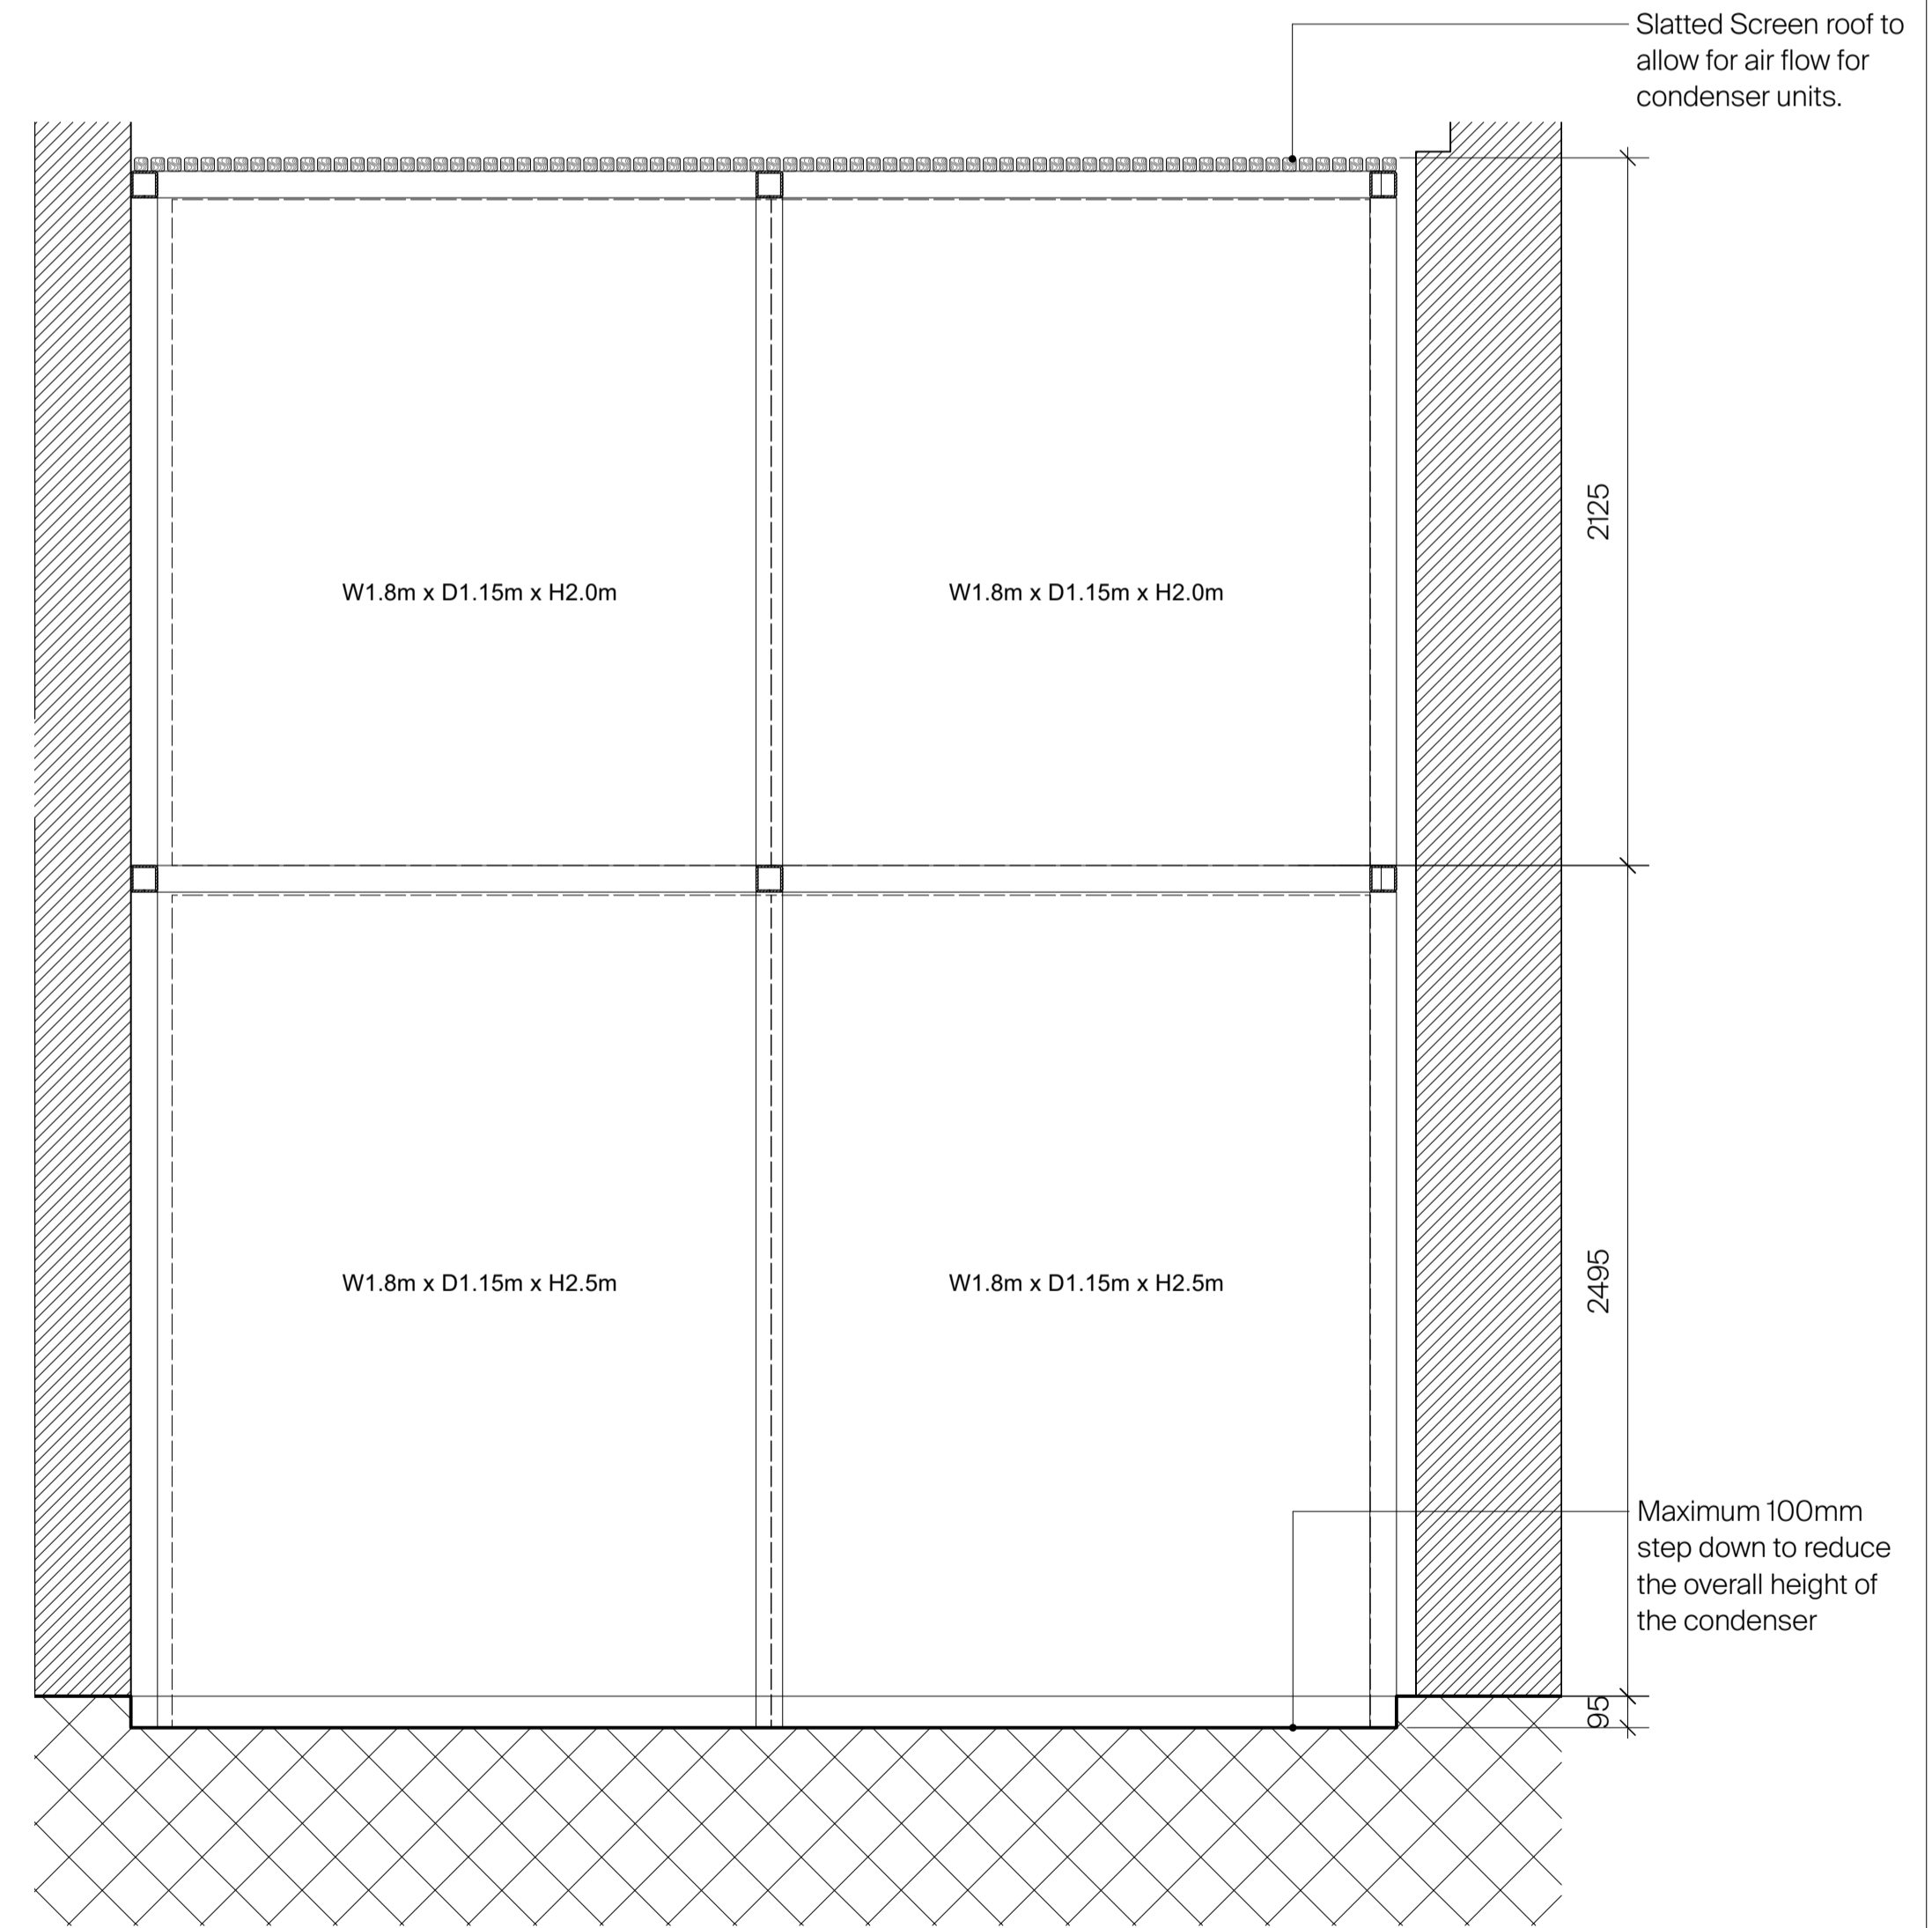

4 Plant Screen Long Section
Scale: 1:20

© Buckley Gray Yeoman Ltd.
All dimensions to be checked on site prior to commencement of any works, and/or preparation of any shop drawings. Sizes of and dimensions to any structural elements are indicative only. See structural engineers drawings for actual sizes/dimensions. Sizes of and dimensions to any service elements are indicative only. See service engineers drawings for actual sizes and dimensions.
This drawing to be read in conjunction with all other Architects drawings, specifications and other Consultants' information. All proprietary systems shown on this drawing are to be installed strictly in accordance with the Manufacturers/Suppliers recommended details.
Any discrepancies between information shown on this drawing and any other contract information or manufacturers/suppliers recommendations is to be brought to the attention of the Architect.
DO NOT SCALE FROM THIS DRAWING.

DRAWING NOTES:
Site Boundary

CLIENT
Vine Hill

PROJECT
22-26 Vine Hill

DWG No.
1134_PL-ED-50

REV. DATE
P1 22/08/2022 Issue for Planning

JL DRAWN

DRAWING
Condenser Enclosure - Phase 1 & 2

STATUS
PLANNING

SCALE
**1:100 @ A1
(1:200 @ A3)**

Revision
P1

APPROVED
KSS

DATE
Aug.22

