




1 **Detail 01- Plant Screen Connection**
Scale: 1:2

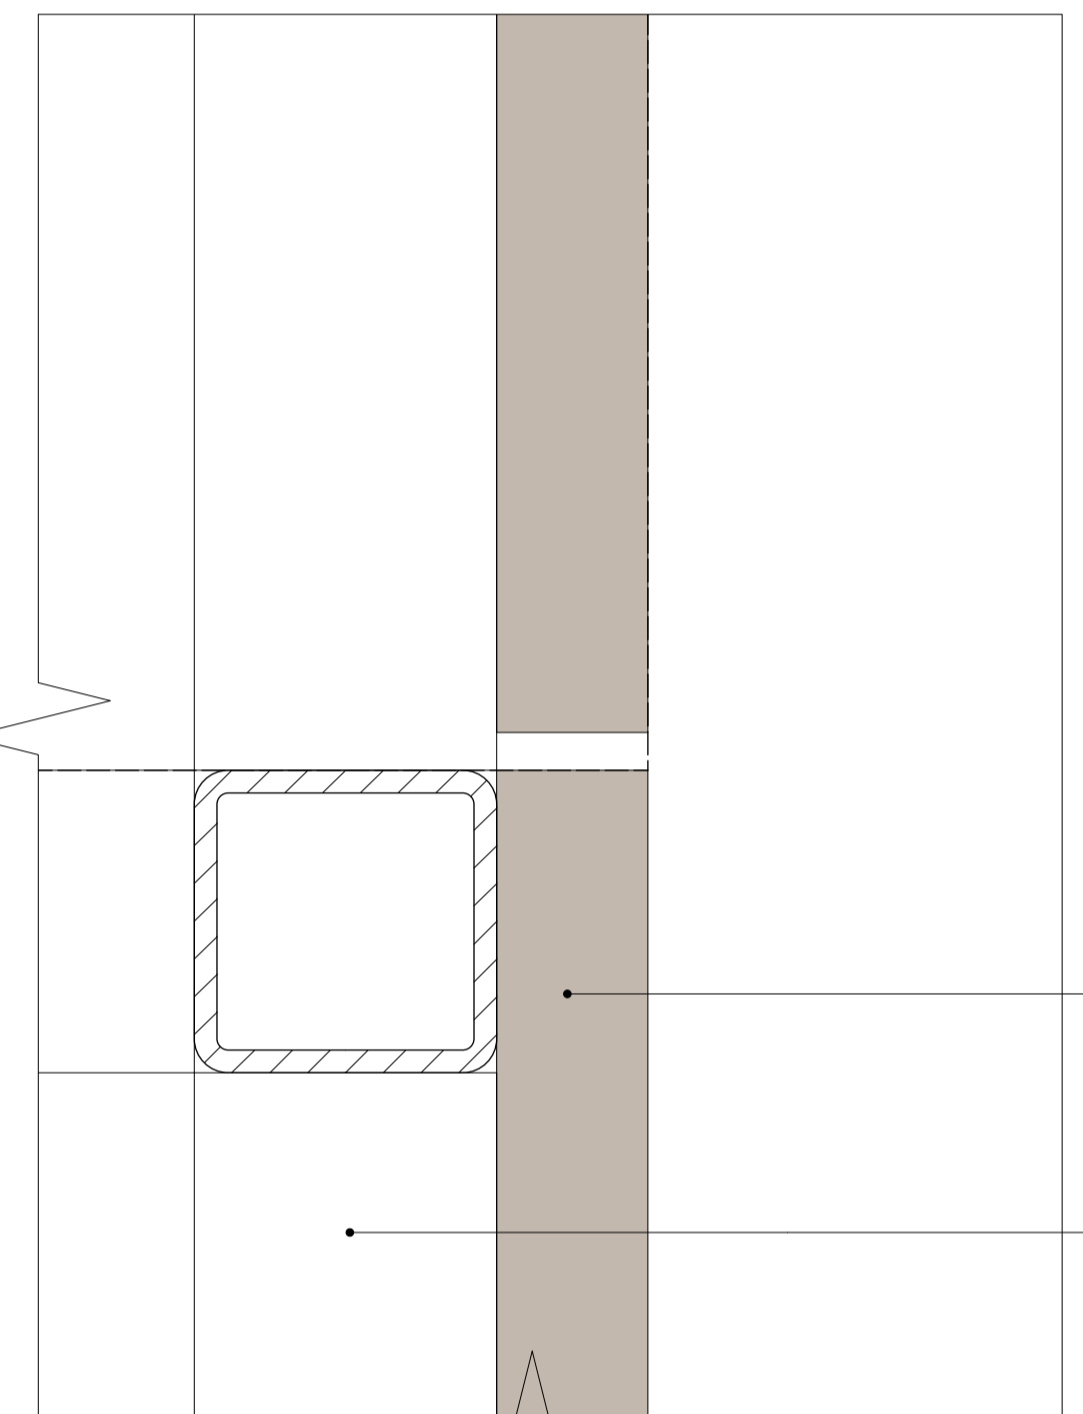

2 **Detail 02 - Plant Screen Door and Connection**
Scale: 1:2

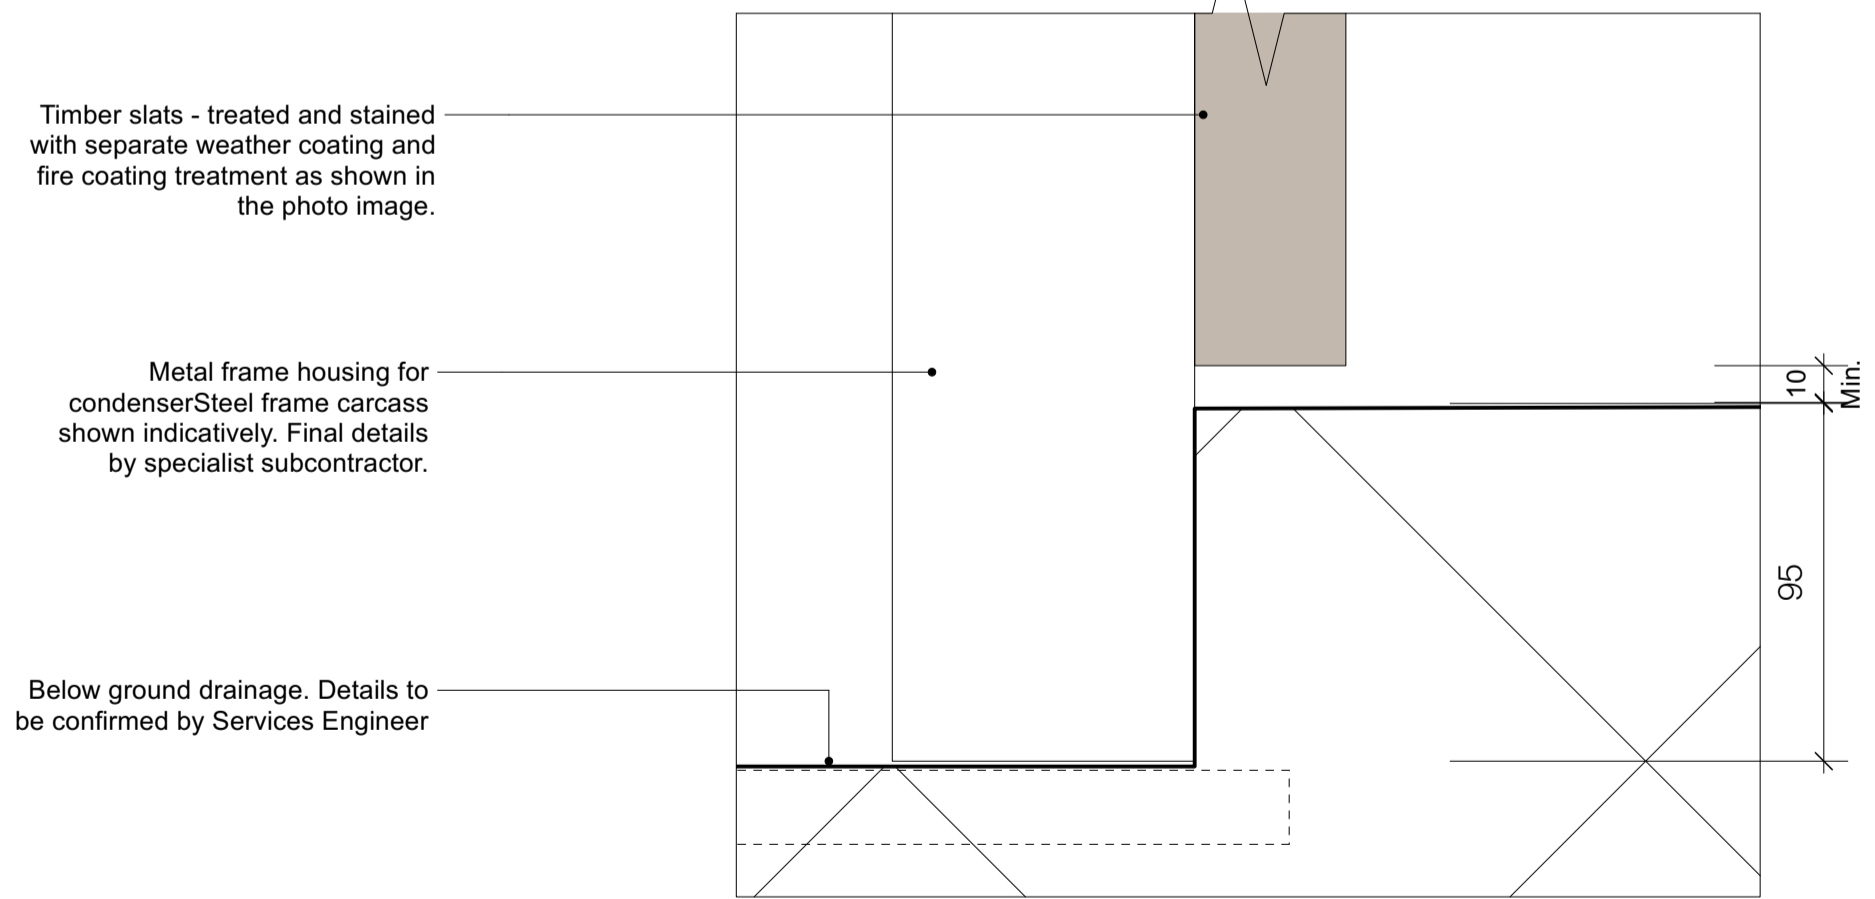

3 **Plant Screen Connection Detail 03**
Scale: 1:2

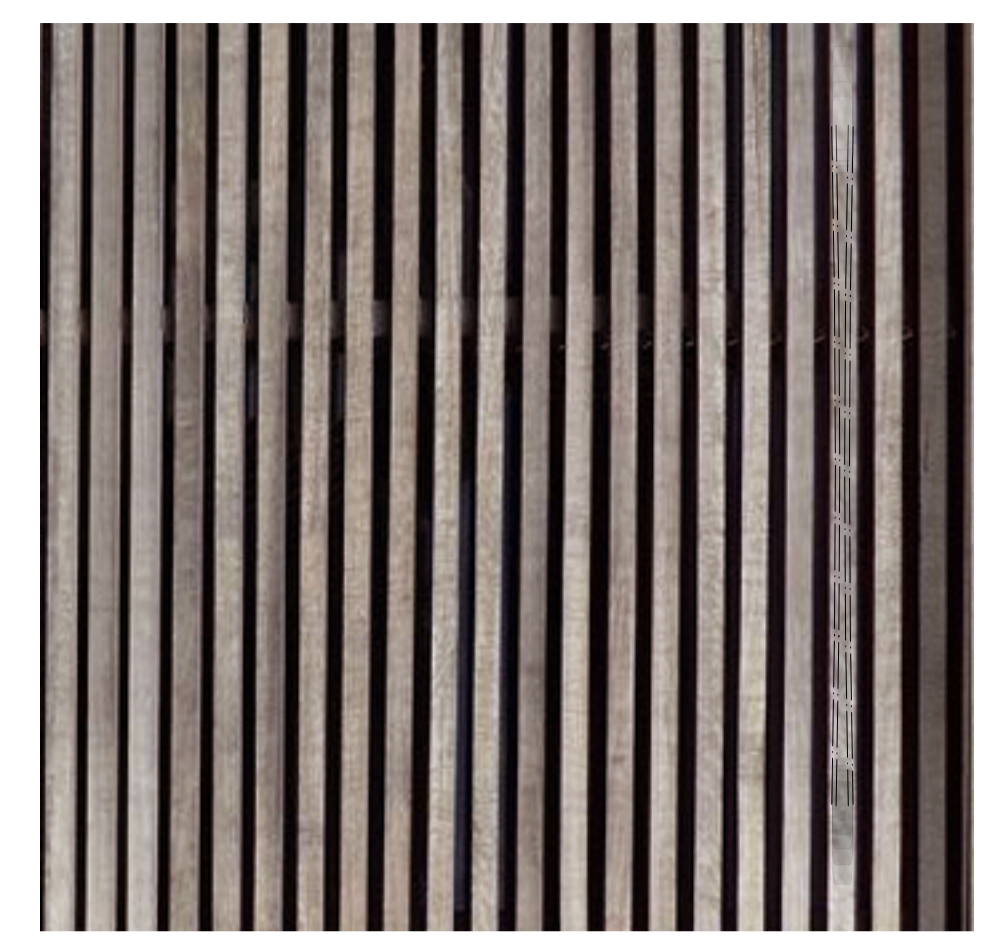

Stained Timber, ENVIROGRAF Clear Intumescent coated Screen
Image _ Slatted and Rebated Joints

© Buckley Gray Yeoman Ltd.

All dimensions to be checked on site prior to commencement of any works, and/or preparation of any shop drawings. Sizes of and dimensions to any structural elements are indicative only. See structural engineers drawings for actual sizes/dimensions. Sizes of and dimensions to any service elements are indicative only. See service engineers drawings for actual sizes and dimensions.

This drawing to be read in conjunction with all other Architects drawings, specifications and other Consultants' information. All proprietary systems shown on this drawing are to be installed strictly in accordance with the Manufacturers/Suppliers recommended details.

Any discrepancies between information shown on this drawing and any other contract information or manufacturers/suppliers recommendations is to be brought to the attention of the Architect.

DO NOT SCALE FROM THIS DRAWING.

DRAWING NOTES:

CLIENT	Vine Hill
PROJECT	22-26 Vine Hill
DWG No.	1134_PL-ED-51
Revision	P1
REV. DATE	NOTE
P1	22/08/2022 Issue for Planning

DRAWING	Condenser Enclosure Detail 02
STATUS	PLANNING
APPROVED	KSS
SCALE	1:100 @ A1 (1:200 @ A3)
DATE	Aug.22

CLIENT	Vine Hill
PROJECT	22-26 Vine Hill
DWG No.	1134_PL-ED-51
Revision	P1
REV. DATE	NOTE
P1	22/08/2022 Issue for Planning

BGY
BUCKLEY GRAY YEOMAN
+ 44 20 7033 9913
BGY.CO.UK