
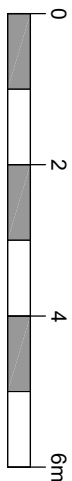
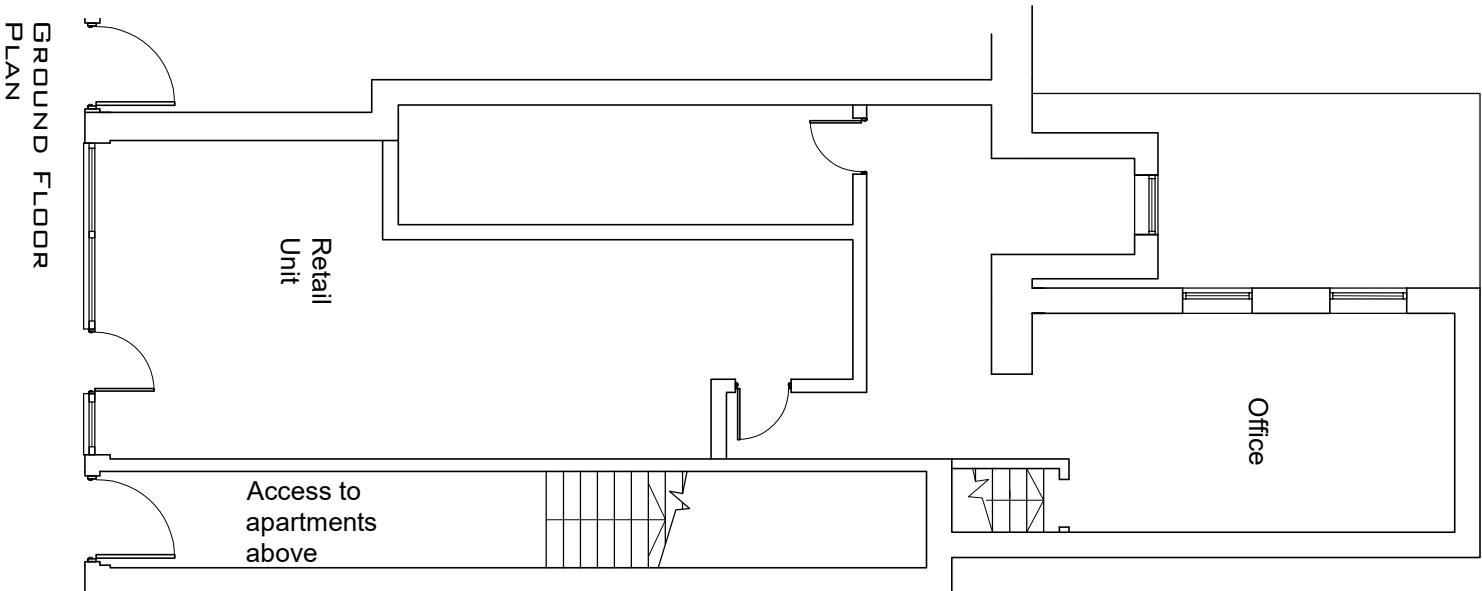
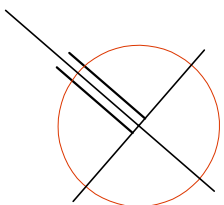


TITLE
PROPOSED BASEMENT & GF PLANS

PROJECT
**47 ENGLANDS LANE
CAMDEN
LONDON
NW3 4YD**

CLIENT
MR LANDAU

DWG NO.
995/PL/04

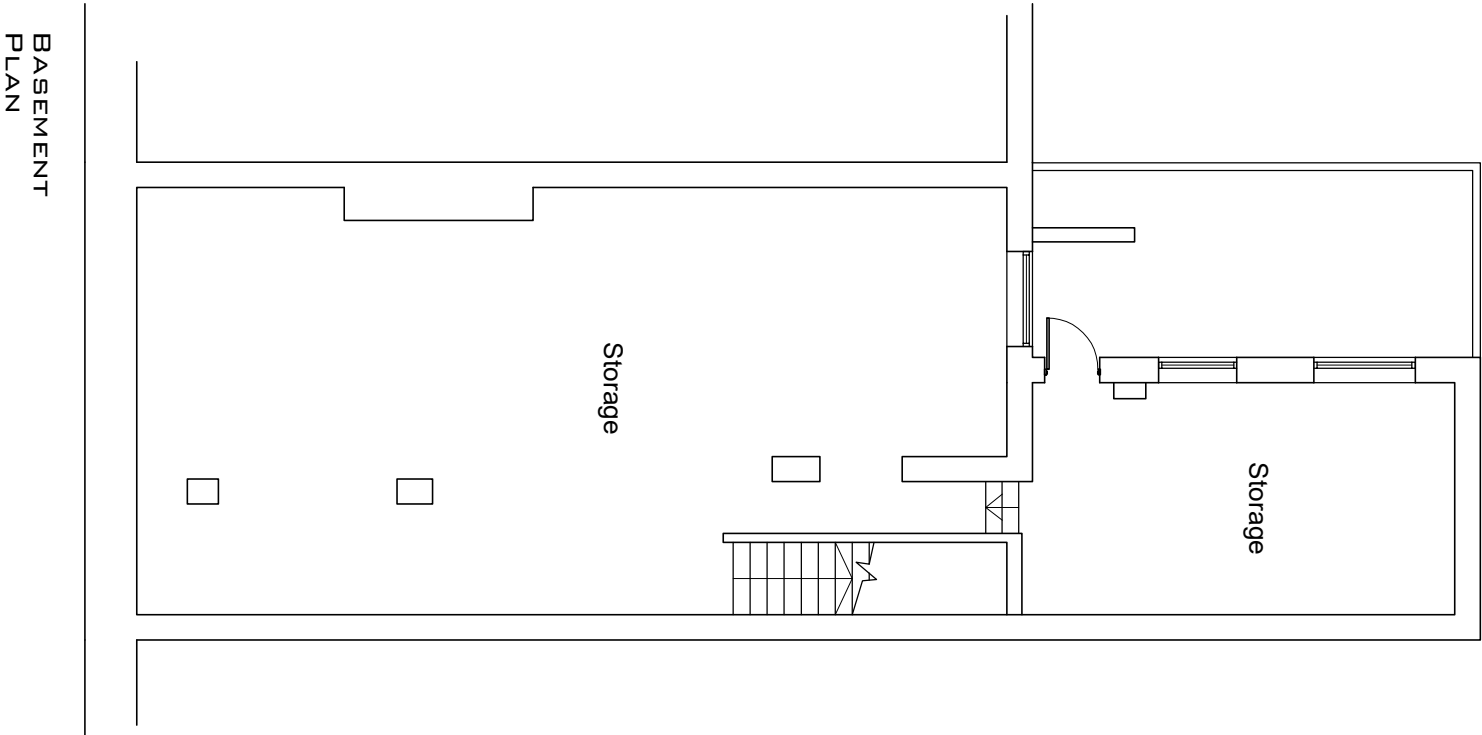

SCALE 1:100

DESIGN QUARTER (UK) LTD
ARCHITECTURAL DESIGN CONSULTANTS

ADMIRAL'S OFFICES THE HISTORIC DOCKYARD
CHATHAM KENT ME4 4TZ
T : 01634 832000

