






LOCATION PLAN

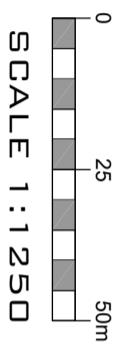

SCALE 1:1250

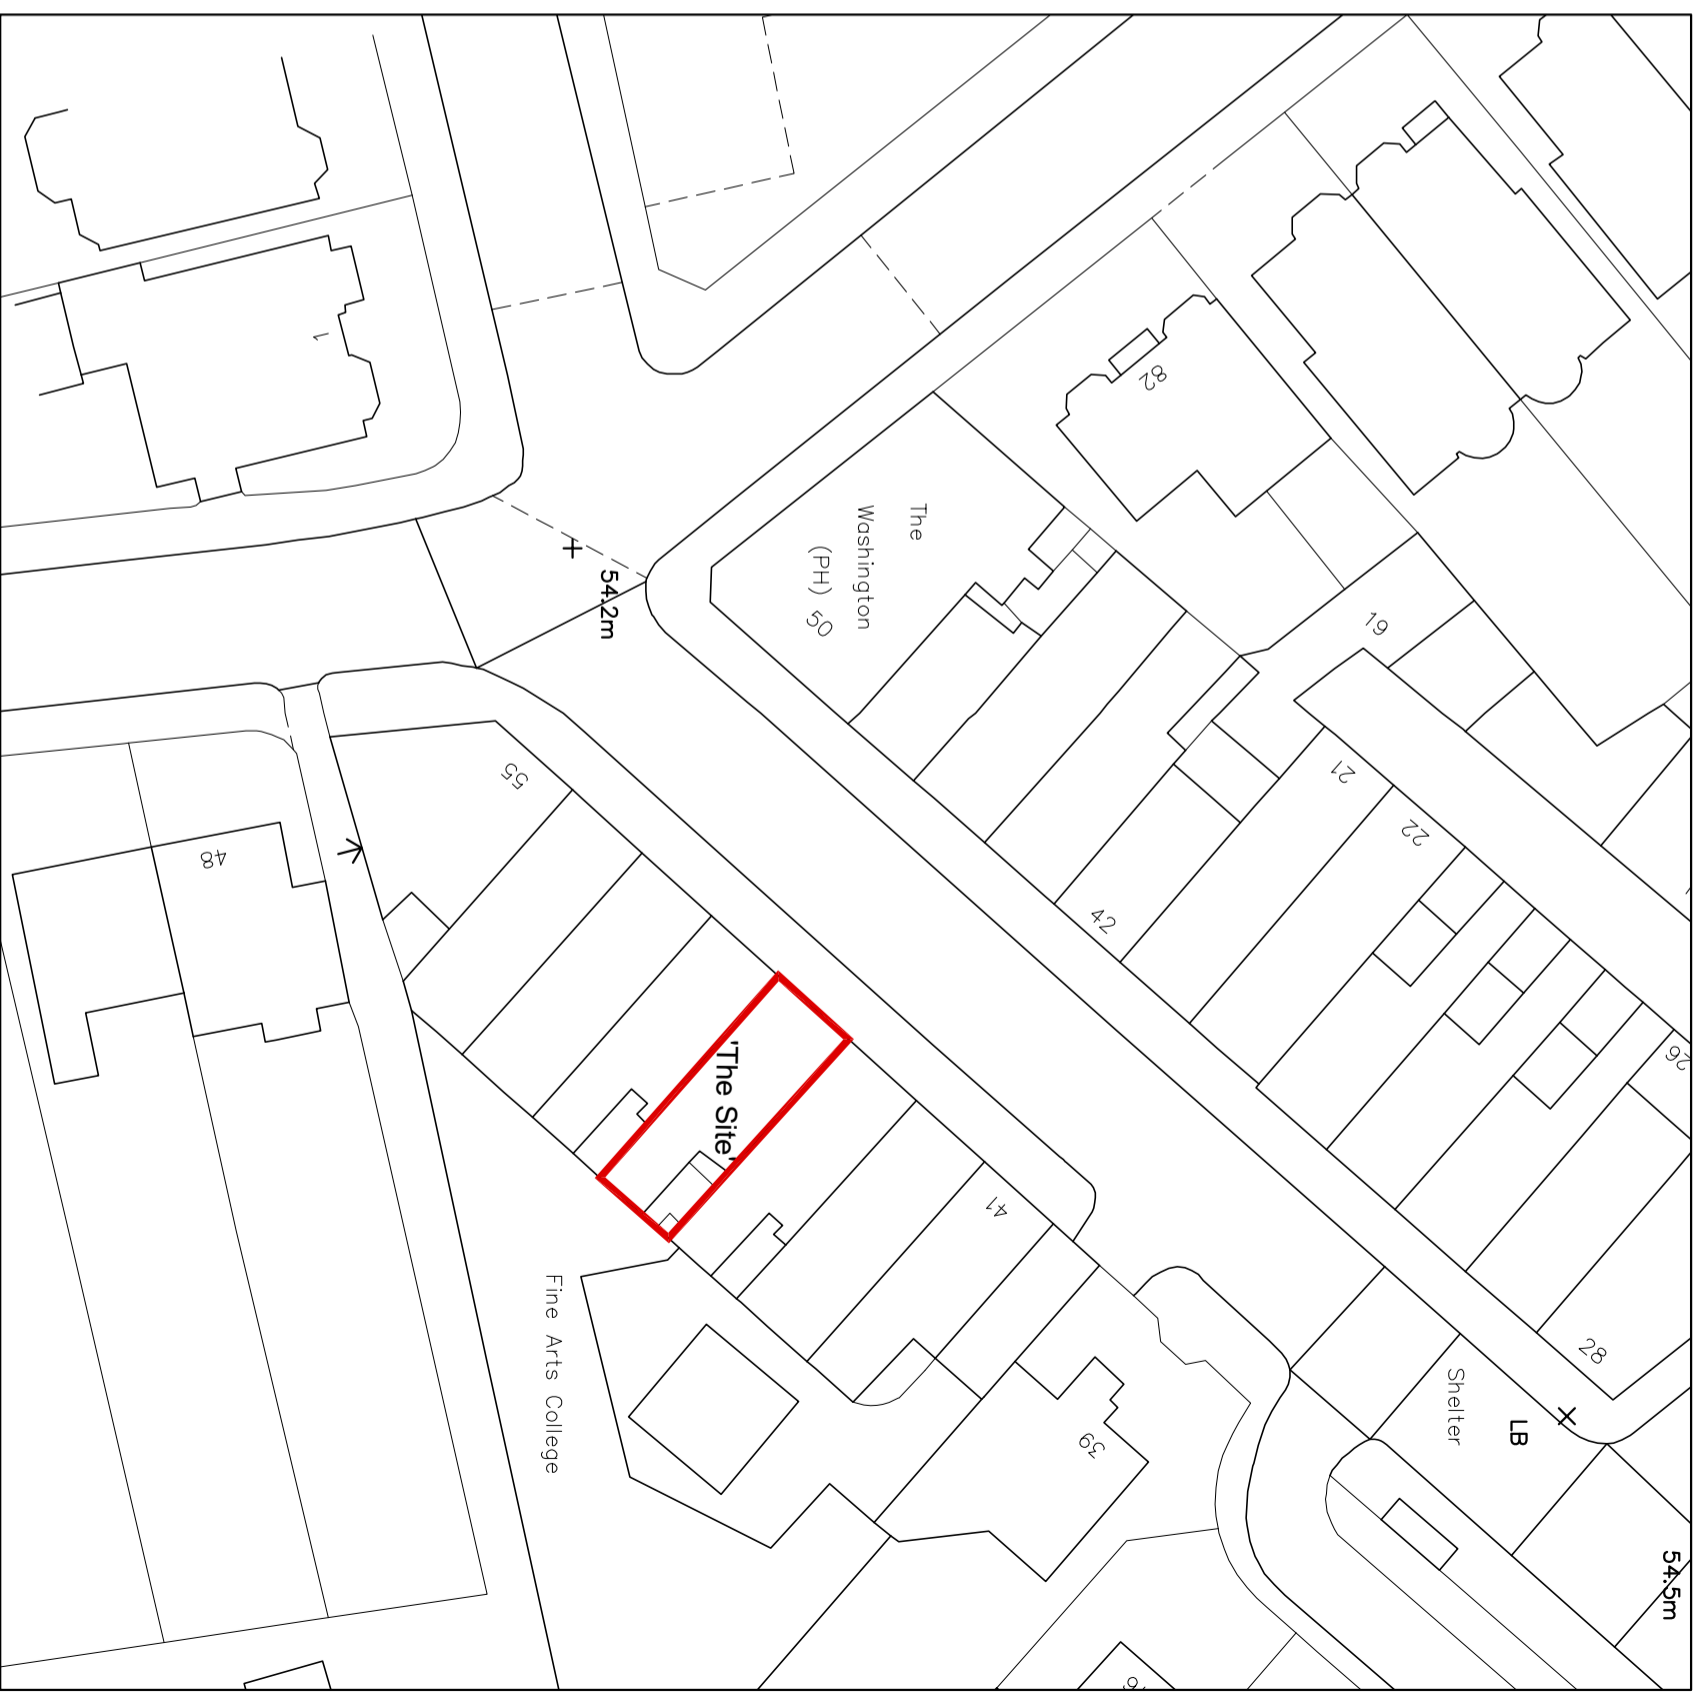

SITE/BLOEK PLAN

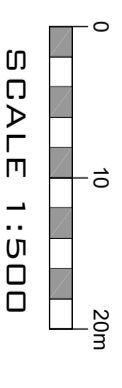

SCALE 1:500

TITLE
SITE/BLOEK & LOCATION PLAN
 PROJECT
47 ENGLANDS LANE
LONDON
NW3 4YD

CLIENT
MR LANDAU

DWG NO.
995/PL/01

DESIGN QUARTER (UK) LTD
 ARCHITECTURAL DESIGN CONSULTANTS

ADMIRAL'S OFFICES THE HISTORIC DOCKYARD
 CHATHAM KENT ME4 4TZ
 T : 01634 832000

