




Walkerbushe
Architects

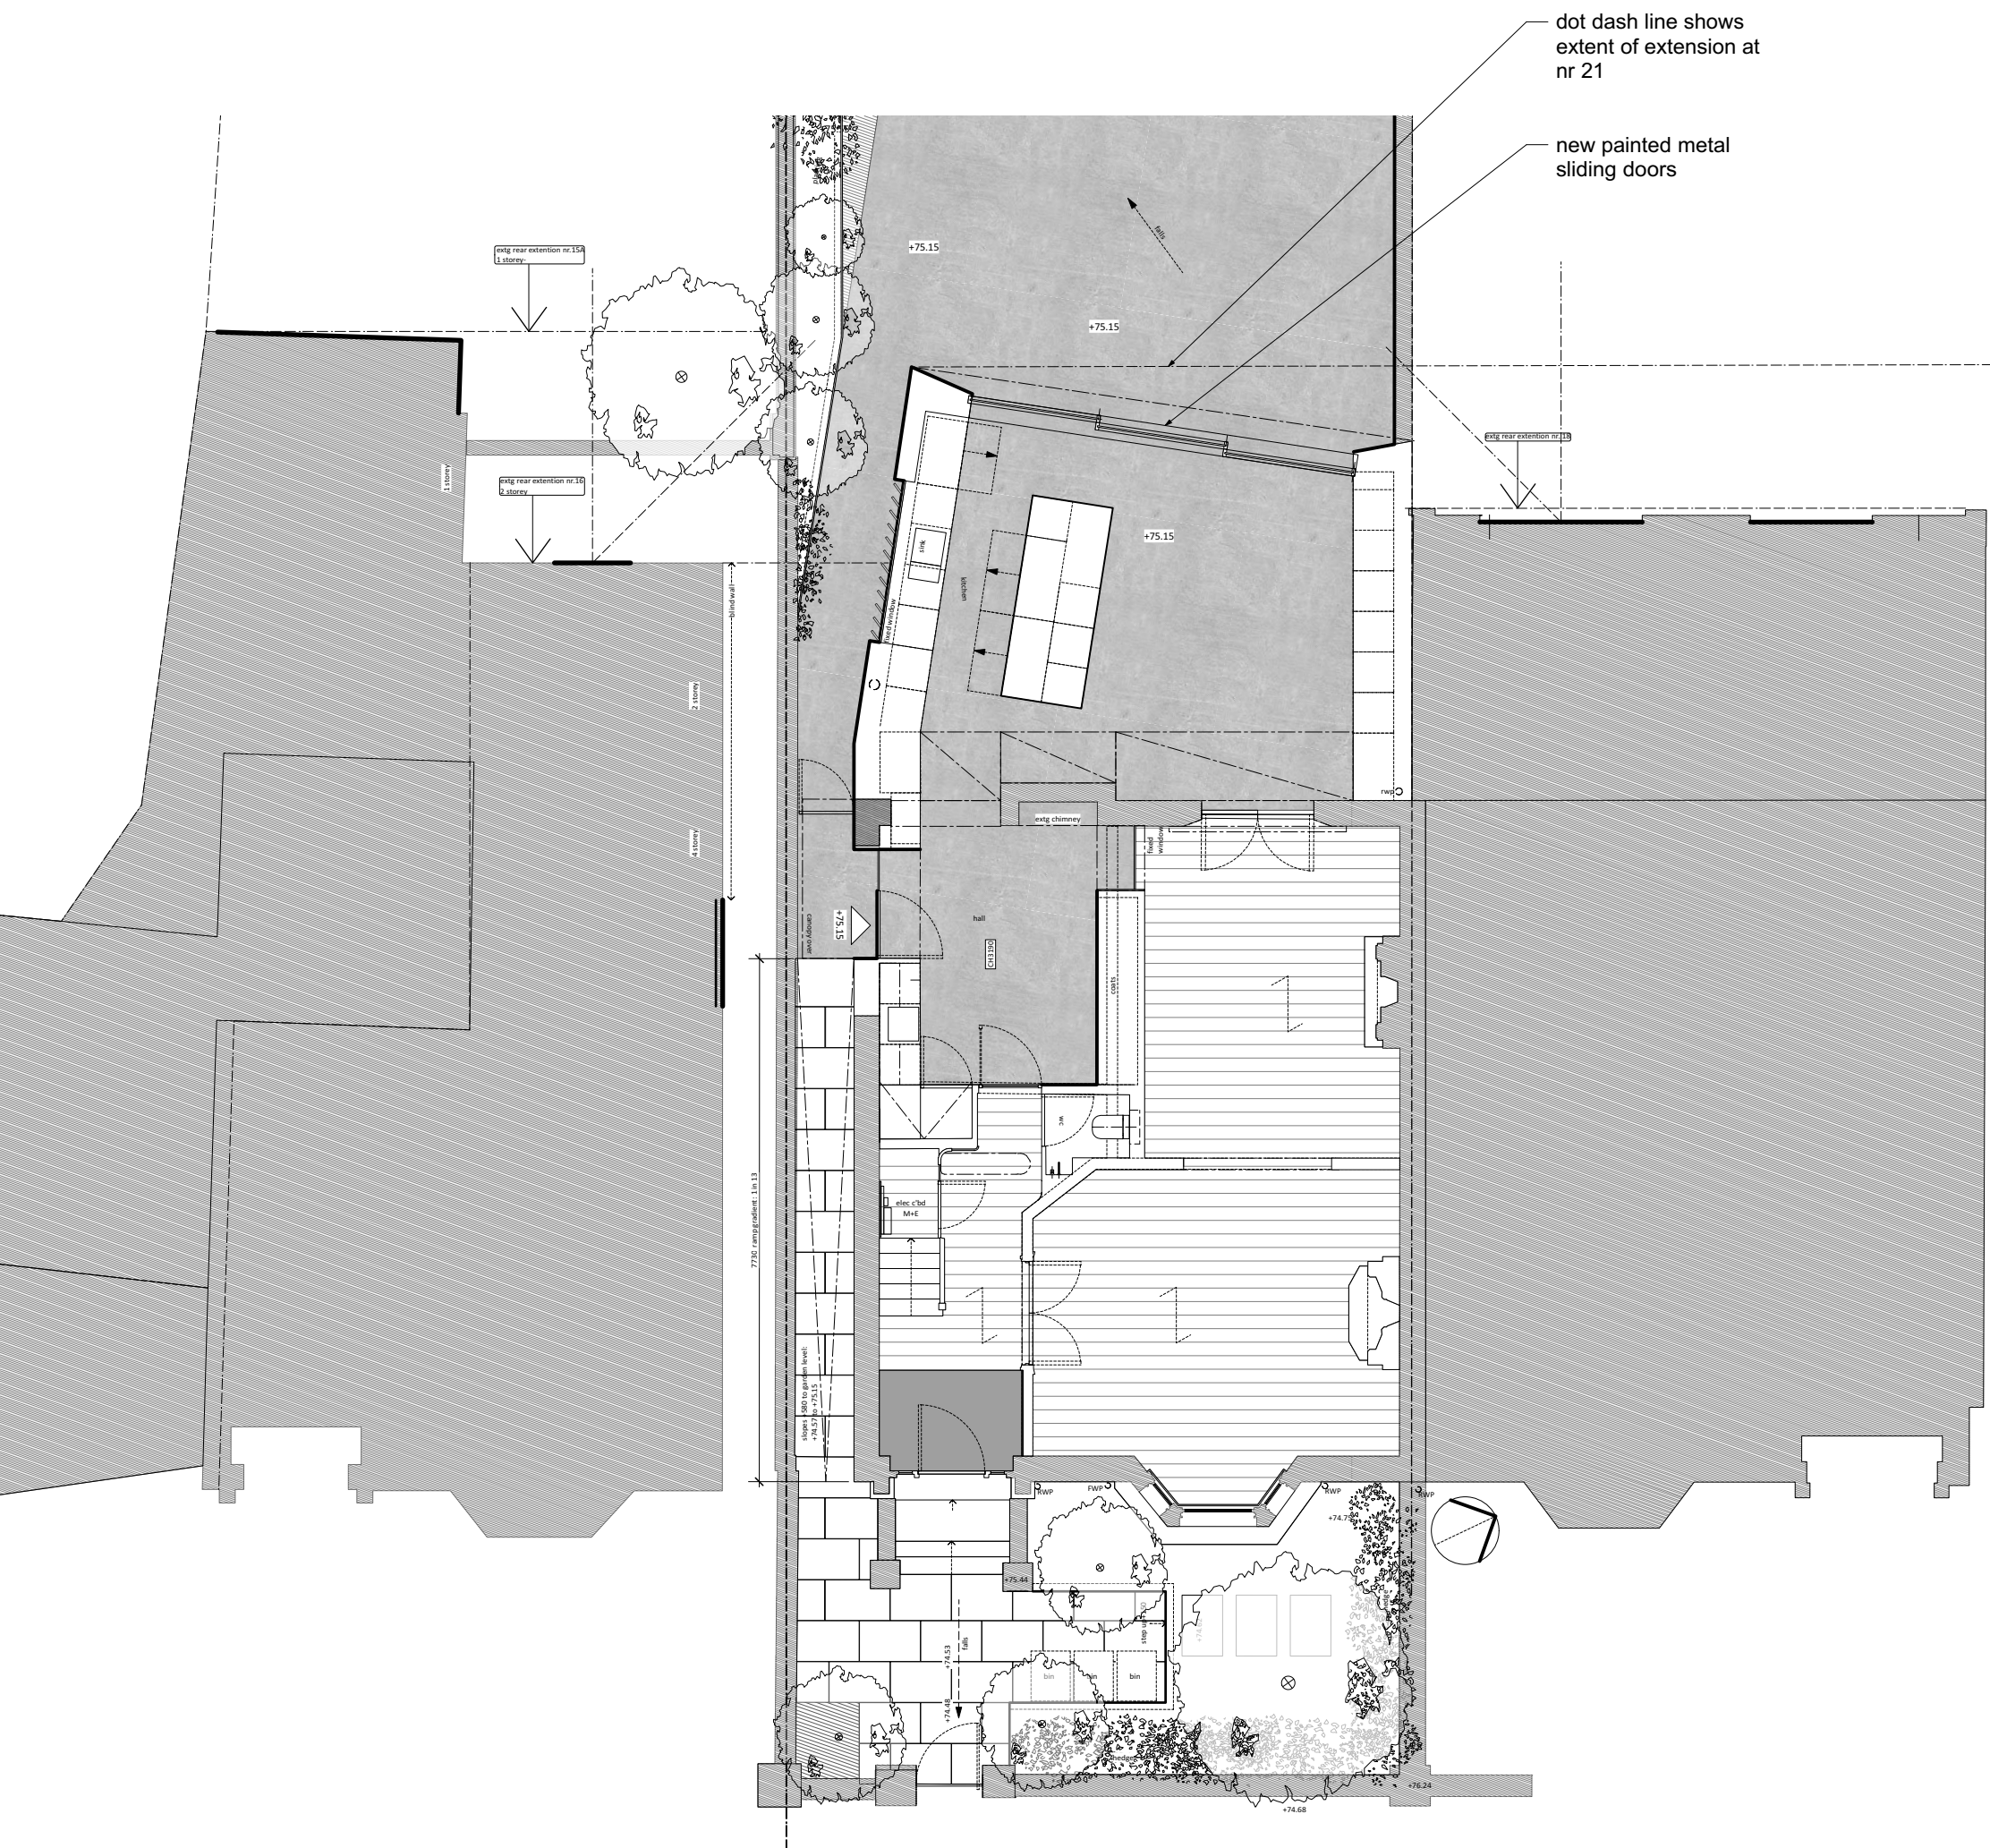

dot dash line shows
extent of extension at
nr 21

new painted metal
sliding doors

