

PLANNING

GENERAL NOTES

COPYRIGHT BELSIZE ARCHITECTS.
 NO IMPLIED LICENSE EXISTS. THIS DRAWING SHOULD NOT BE USED TO CALCULATE AREAS FOR THE PURPOSES OF VALUATION. ALL DIMENSIONS TO BE CHECKED ON SITE BY THE CONTRACTOR AND SUCH DIMENSIONS TO BE THEIR RESPONSIBILITY. DO NOT SCALE DRAWINGS

THIS DRAWING IS TO BE READ IN CONJUNCTION WITH ALL OTHER CONTRACT DOCUMENTS AND SPECIFICATIONS AND ALL OTHER CONSULTANTS DRAWINGS. ALL LEVELS AND DIMENSIONS SHOULD BE CHECKED ON SITE

ALL WORK MUST COMPLY WITH RELEVANT BRITISH STANDARDS AND BUILDING REGULATIONS REQUIREMENTS DRAWING ERRORS AND OMISSIONS TO BE REPORTED TO THE ARCHITECT

REVISIONS

- 27.10.22 REV A:**
- Double door replaced by single door.
 - Drawing name amended.

NOTES

205 ALBANY STREET
 LONDON, NW1 4AB

PROPOSED LIBRARY
 DOOR

DWG No: 205AS/P506A


SCALE: 1:10 @A3

DATE: APRIL 2021

BELSIZE ARCHITECTS


48 PARKHILL ROAD, LONDON, NW3 2YP
 T: 020 7482 4420
 E: MAIL@BELSIZEARCHITECTS.COM

© COPYRIGHT
 NOT TO BE REPRODUCED OR USED
 WITHOUT PERMISSION

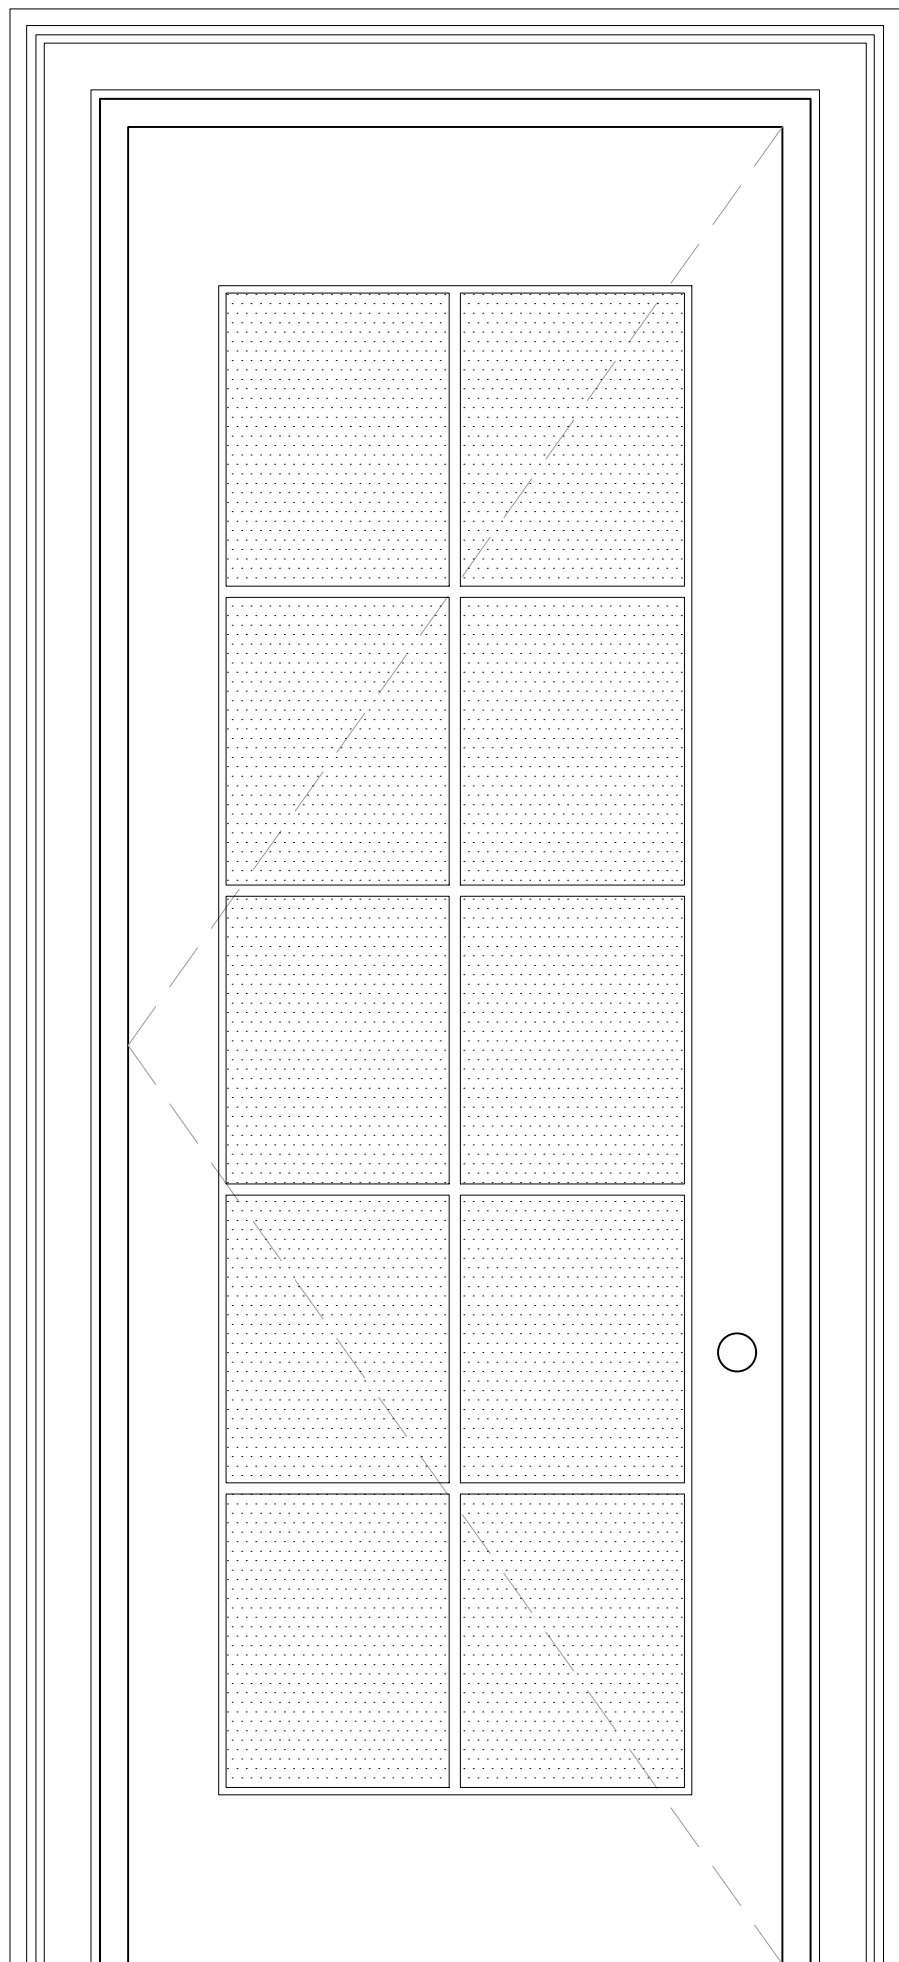


SIZE: 2400 x 940 x 54 mm

ELEVATION 1:10

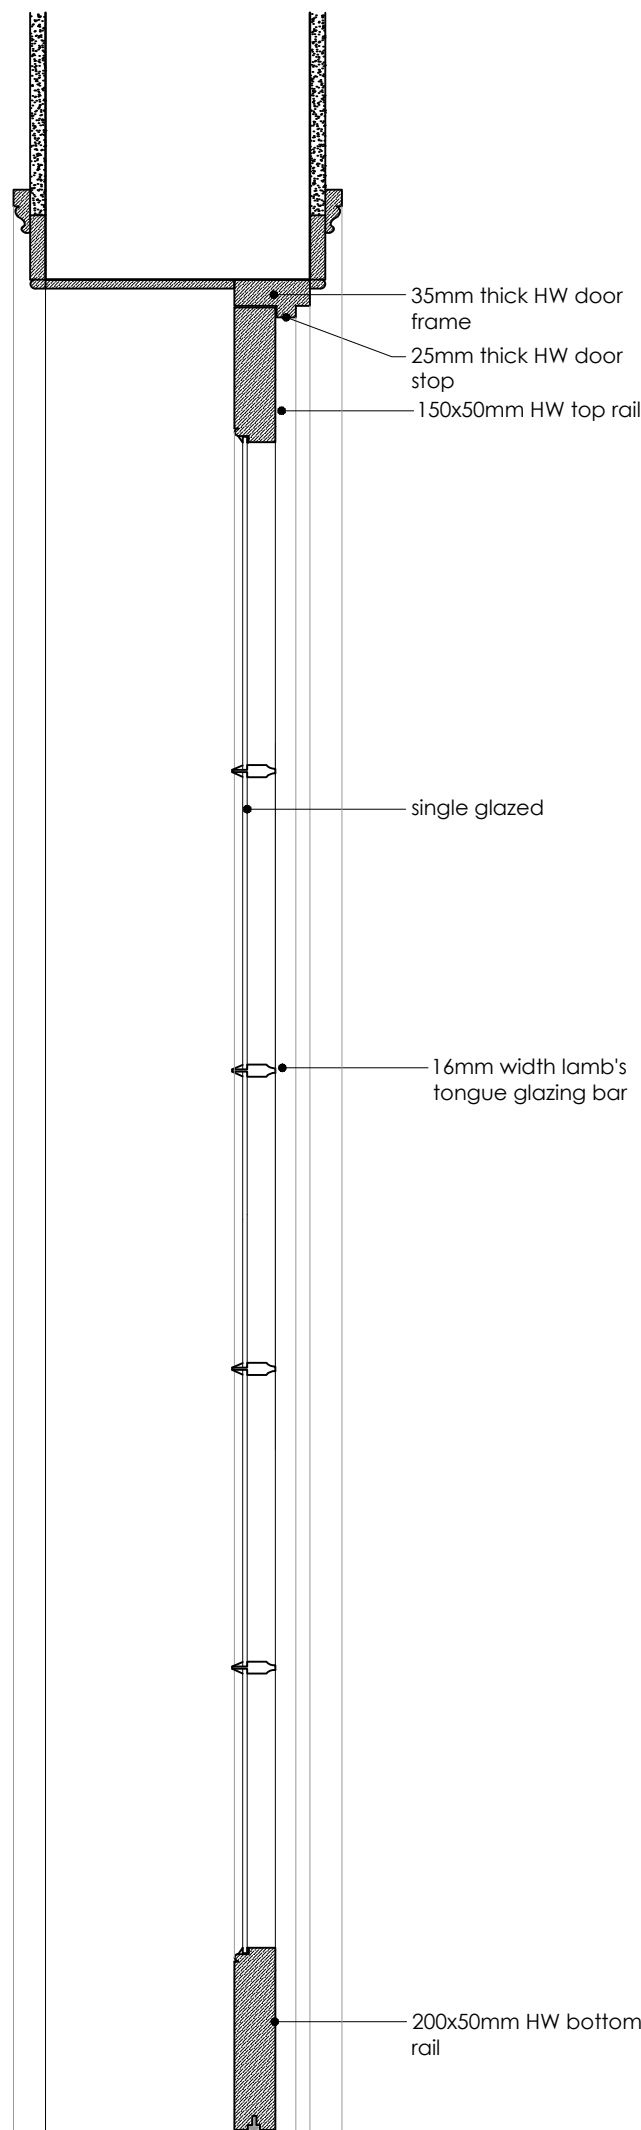

SECTION 1:10

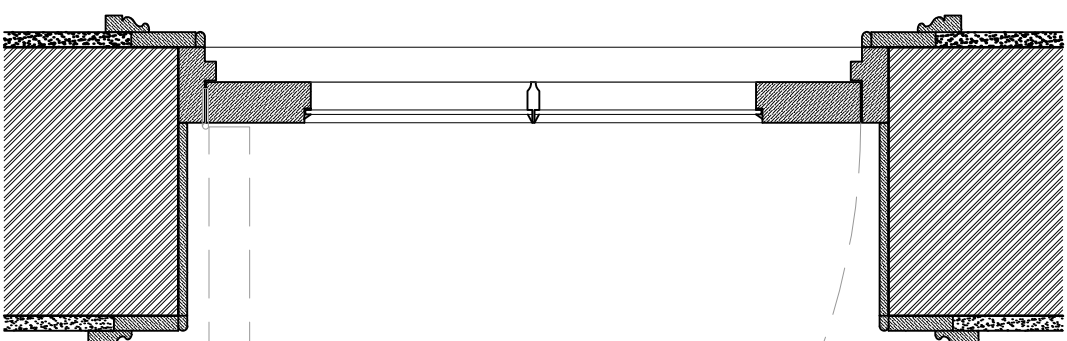

PLAN 1:10

