




Reproduced by permission of Ordnance
Survey on behalf of the Controller of Her
Majesty's Stationery Office
All rights reserved. © Crown Copyright
licence no. 100047947

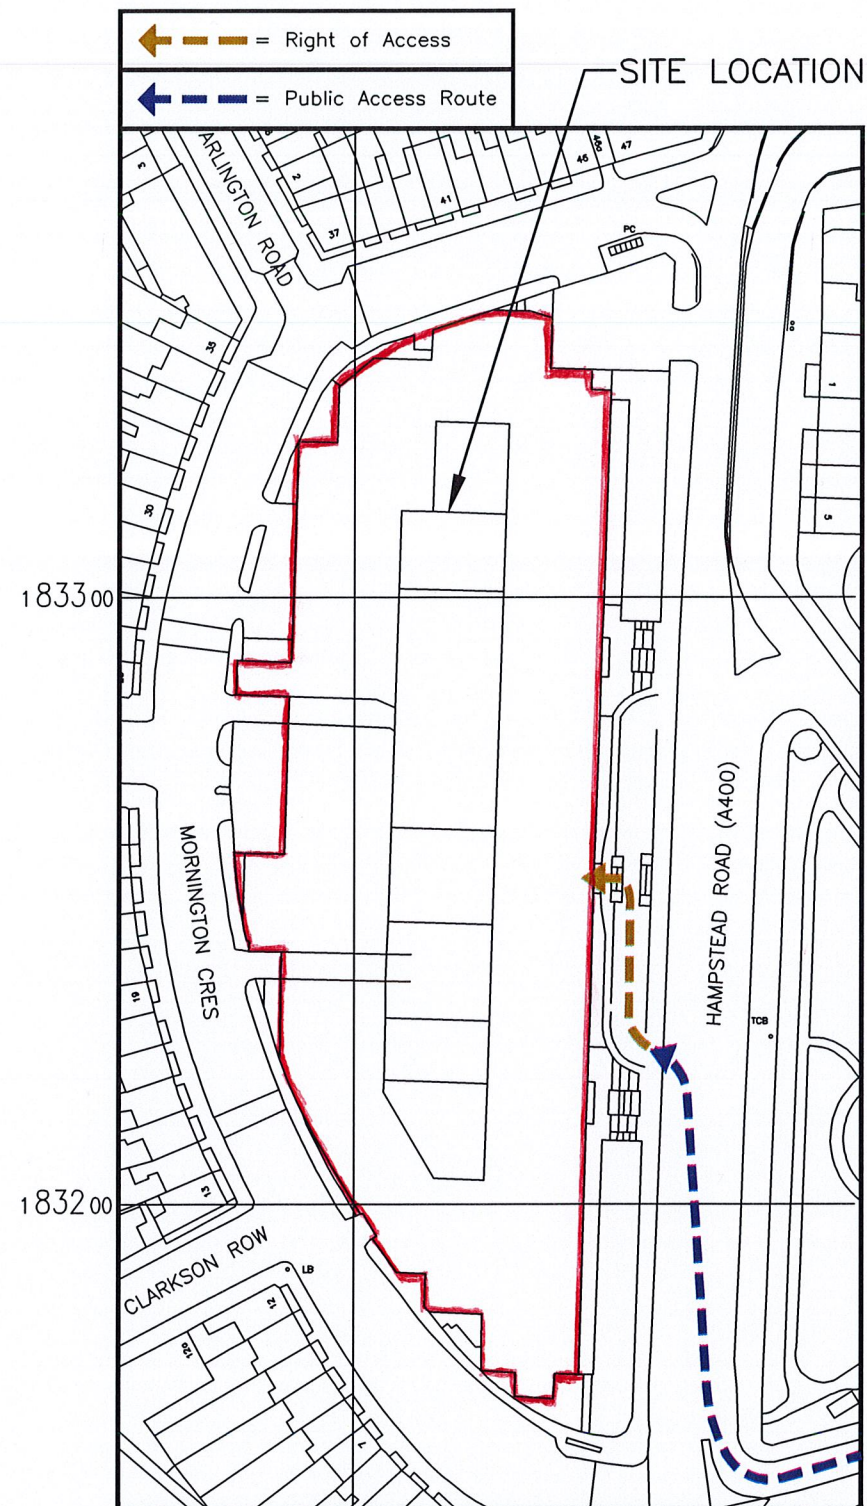

SITE PHOTOGRAPH

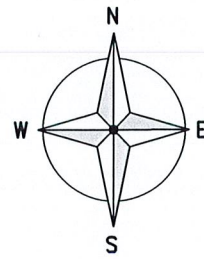

Reproduced by permission of Ordnance
Survey on behalf of the Controller of Her
Majesty's Stationery Office
All rights reserved. © Crown Copyright
licence no. 100047947

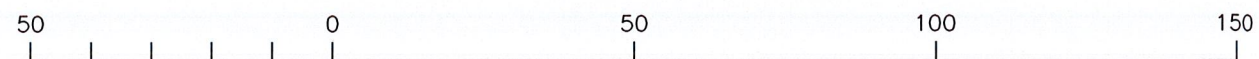


ORIGINAL SCALE AT A3 - 1:1250

ALL DIMENSIONS IN METRES

DIRECTIONS TO SITE:
HEAD SOUTH ON THE M1 TO JUNCTION 1
MERGE ON TO A406 NORTH CIRCULAR ROAD
TOWARDS CENTRAL LONDON / GOLDERS
GREEN. TAKE THE A41 EXIT TOWARDS CENTRE
AYLESBURY / LONDON W. AT ROUNDABOUT
TAKE THE 3RD EXIT ONTO BRENTFIELD
GARDENS. TAKE THE RAMP ONTO BRENT
CROSS FLYOVER (A41) AND FOLLOW FOR 1.4
MILES. TURN RIGHT ON TO FINCHLEY ROAD
(A41). AFTER 1.6 MILES TURN LEFT INTO
ADELAIDE RD (B509). ASHLEY COURT IS ON
THE RIGHT HAND SIDE, THEN AFTER 1 MILE
TURN RIGHT ONTO HAVERSTOCK HILL (A502),
AFTER 0.6 MILE SLIGHT LEFT ONTO CAMDEN
ST A400, AFTER 0.6 MILE TURN RIGHT ON TO
CROWNDALE ROAD (B512) THEN AFTER 0.1
MILE TAKE 2ND LEFT ON TO EVERSALT
ROAD, BEAR ONTO HARRINGTON SQUARE,
FOLLOWING ONTO HAMPSTEAD ROAD, SITE IS
ON THE LEFT HAND SIDE.

NOTES:

A	Issued for Approval	ICS	ICS	13.07.22
REV	MODIFICATION	BY	CH	DATE

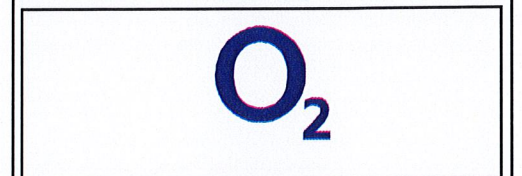

Cell Name	Opt.
ALBANY STREET	E

Cell ID No		
CORNERSTONE	VMO2	VF
13742830 E324877	009287	23013

Site Address / Contact Details

GREATER LONDON HOUSE
HAMSPTD ROAD
HAMSPTD
LONDON
NW1 1NH

Drawing Title: SITE LOCATION MAPS

Purpose of issue:	PLANNING	Dwg Rev:
-------------------	----------	-------------

Drawing Number:	100	A
-----------------	-----	---

Surveyed By: ICS		Original Sheet Size: A3		Pack Issue:
Drawn: ICS	Date: 13.07.22	Checked: ICS	Date: 13.07.22	B

DNT0005 Version 1.0