

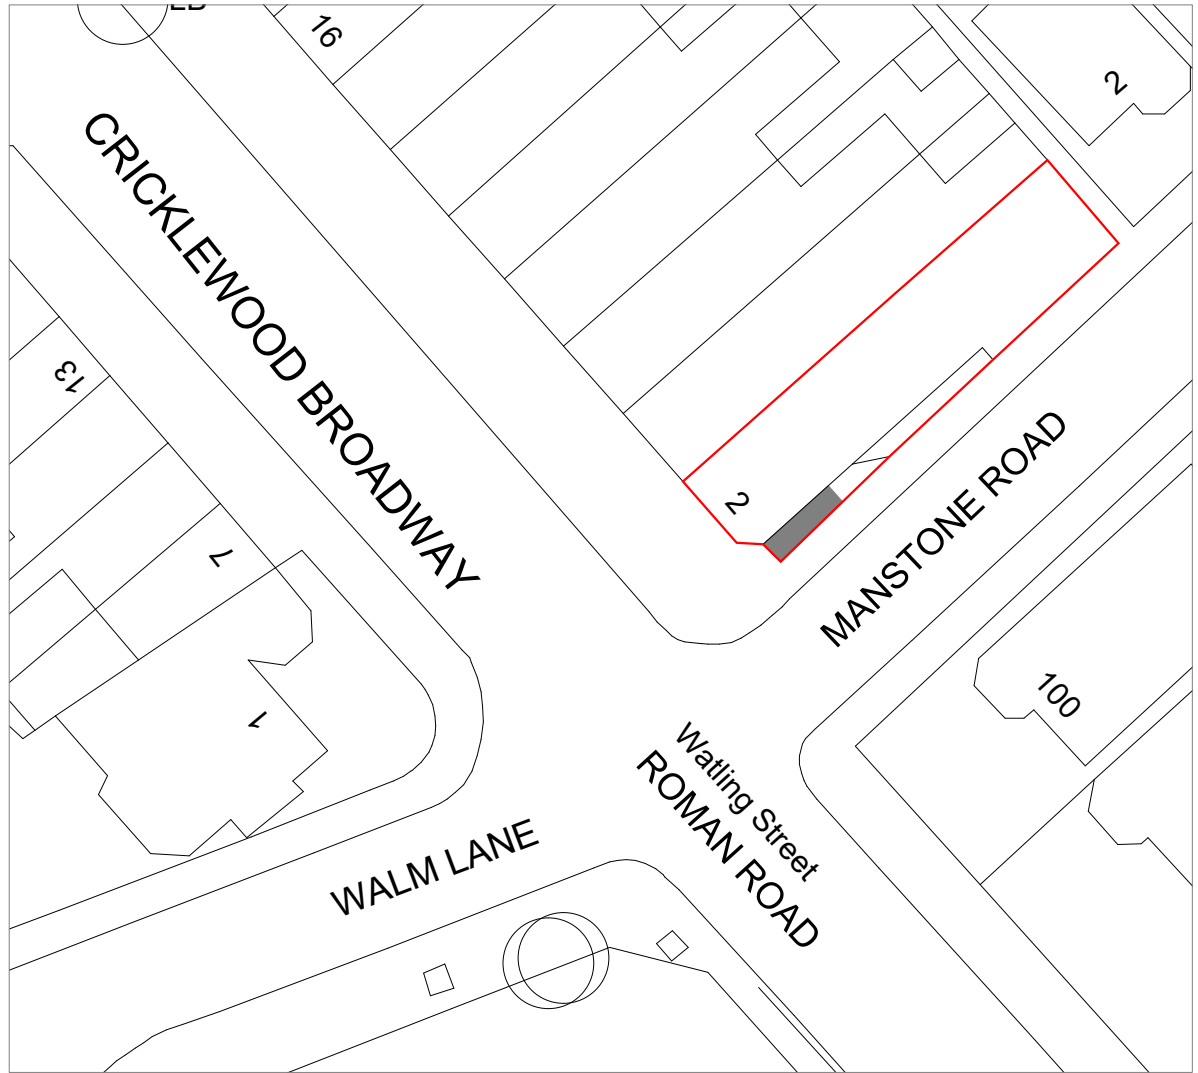
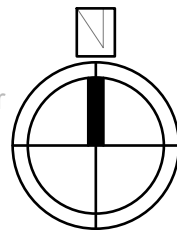


Location Plan
Scale:1:1250

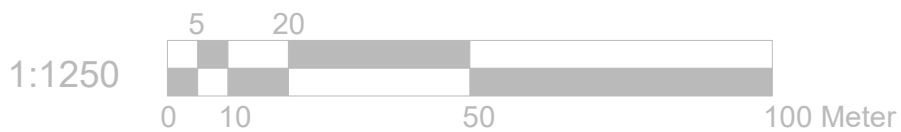

Block Plan
Scale:1:500

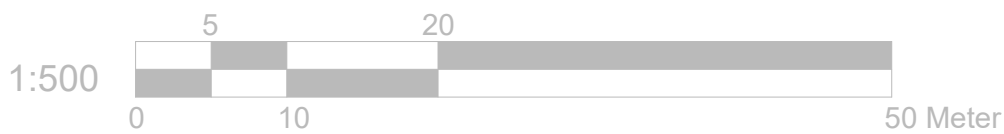

| | | | |
|--|---|---------------------------------|--|
| | Project: | Title: | Scale: 1:500/1250 @ A3 |
| | 2 Cricklewood Broadway London NW2 3HD | Location Plan Block Plan | Date: 14/10/2022 Drawing No.: 3280 - 03/FP |
| Revision | | | |
| A | | | |
| 14/10/22 | | | |
| 239 Western Road, Southall, Middx, UB2 5HS Tel: 020 8571 1369 info@multicreation.co.uk | | | |