


Written dimensions to be taken in preferences to scaled dimensions. The Contractor is responsible for checking all dimensions before work starts.

All work is to be carried out to the requirements, and to the satisfaction of the Local Authority. These drawings are for planning purposes only

Any discrepancies to be brought to the attention of 4D Planning Consultants immediately.

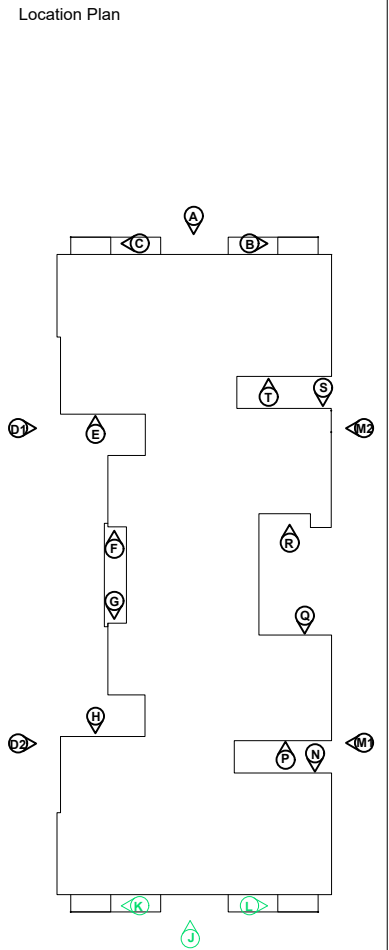


Rev	Date	Description	by	chk

**4D PLANNING™**  
Chartered Town Planners & Architectural Technicians

Architecture | Town Planning

T: 0203 1500 183    www.GetMePlanning.com

www.GetMePlanning.com	
Client	Mr Chris Gamble
Project	Kingswood Court NW6 4SU
Title	EXISTING DRAWINGS ELEVATIONS
Date: 15/04/2021	Rev:
Scale: 1:100 @ A3	REV A
Drawing No. 4D264	26.10.2022
E05	

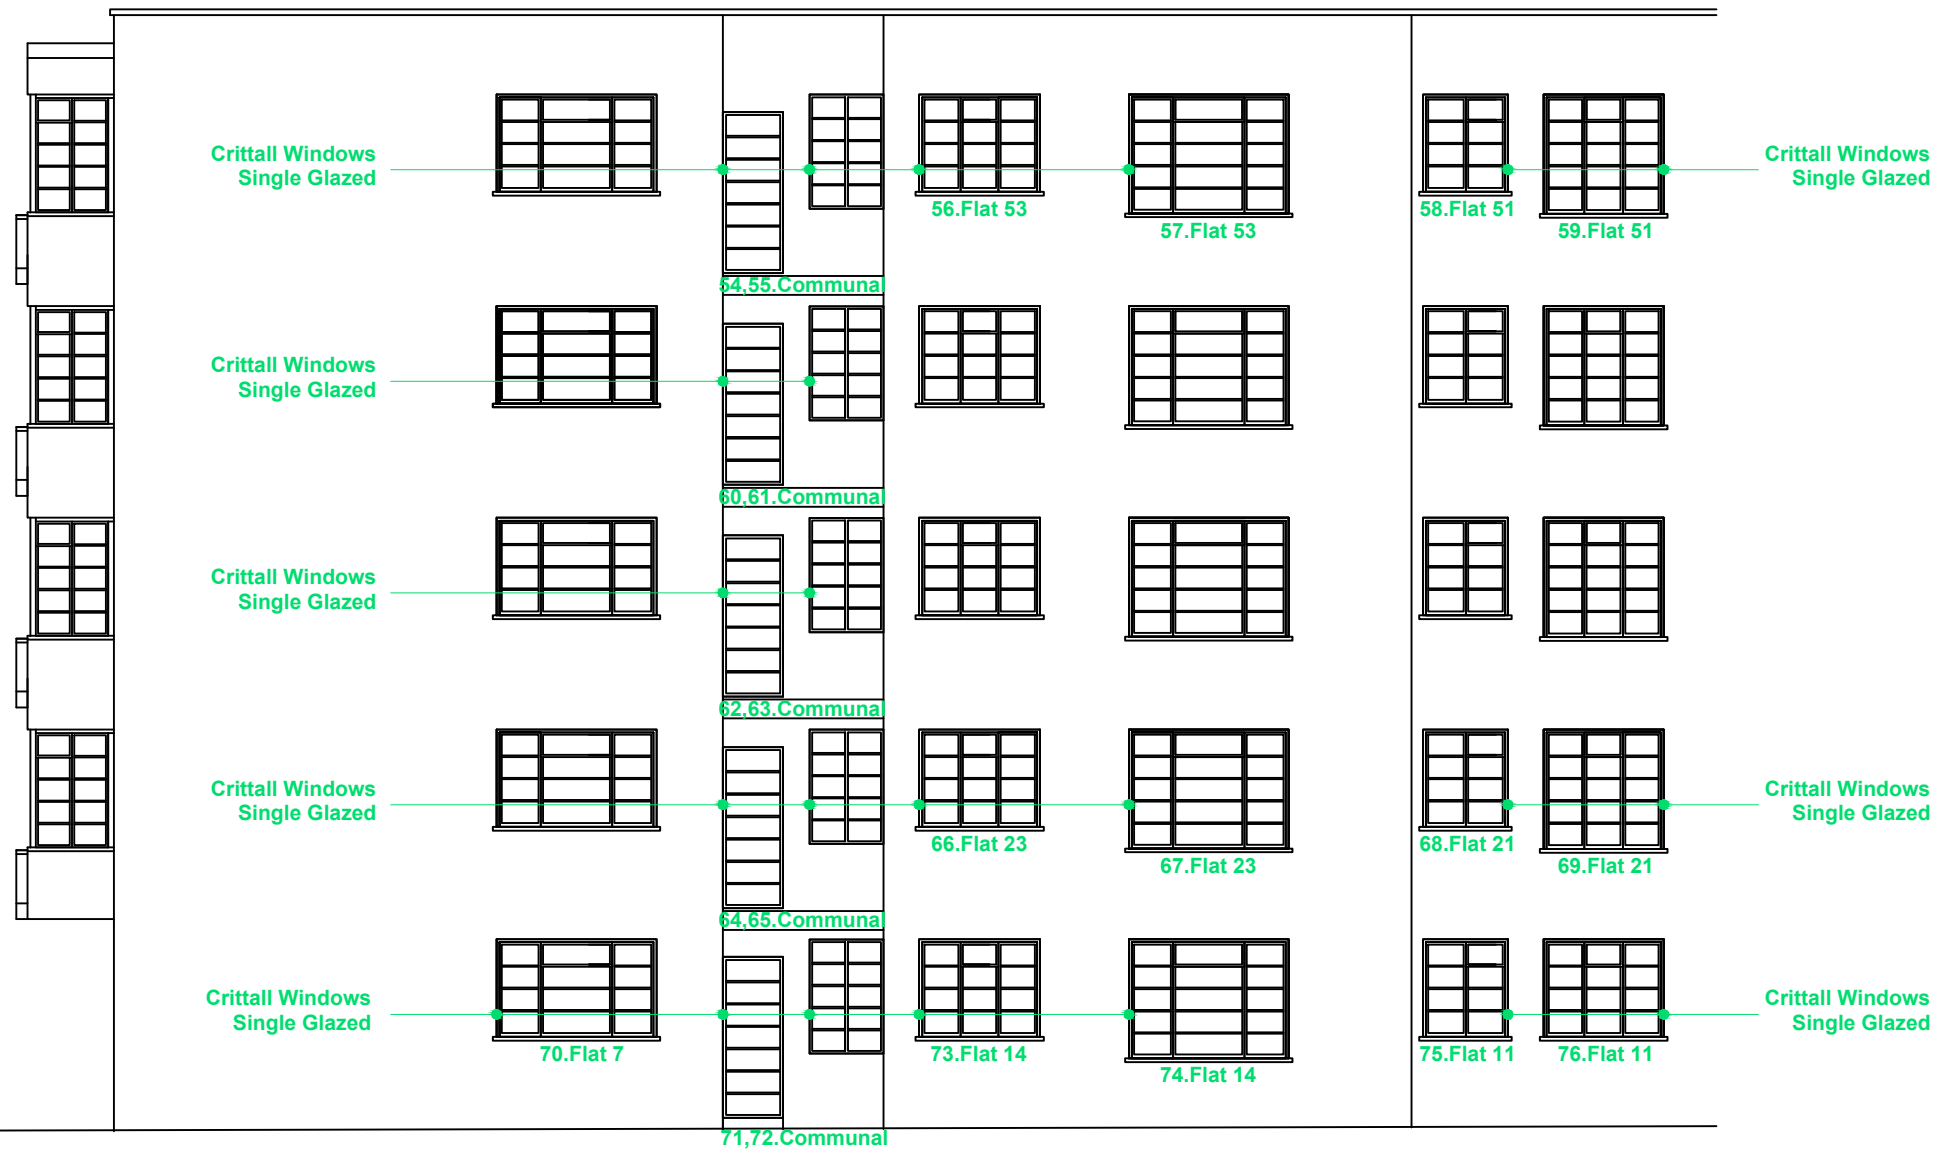

**ELEVATION M(part1)**




Written dimensions to be taken in preferences to scaled dimensions. The Contractor is responsible for checking all dimensions before work starts.

All work is to be carried out to the requirements, and to the satisfaction of the Local Authority. These drawings are for planning purposes only

Any discrepancies to be brought to the attention of 4D Planning Consultants immediately.

Location Plan

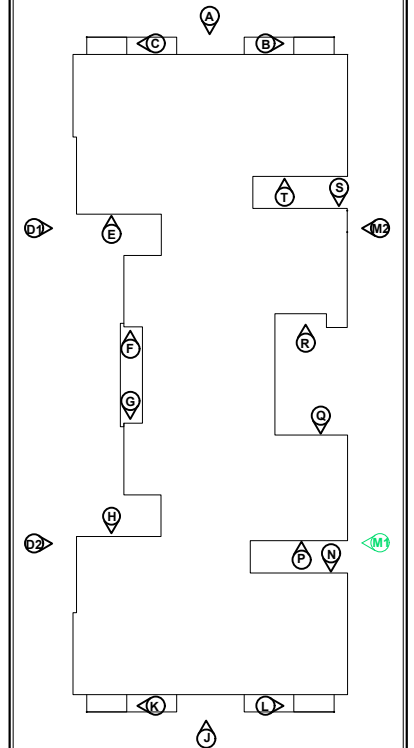

Rev	Date	Description	by	chk

**4D PLANNING™**  
Chartered Town Planners & Architectural Technicians

Architecture | Town Planning

T: 0203 1500 183    [www.GetMePlanning.com](http://www.GetMePlanning.com)


[www.GetMePlanning.com](http://www.GetMePlanning.com)

Client  
Mr Chris Gamble

Project  
Kingswood Court NW6 4SU

Title  
**EXISTING DRAWINGS  
ELEVATIONS**


Date: 15/04/2021	Rev:
Scale: 1:100 @ A3	<b>REV A</b>
Drawing No. 4D264	<b>26.10.2022</b>
<b>E06</b>	

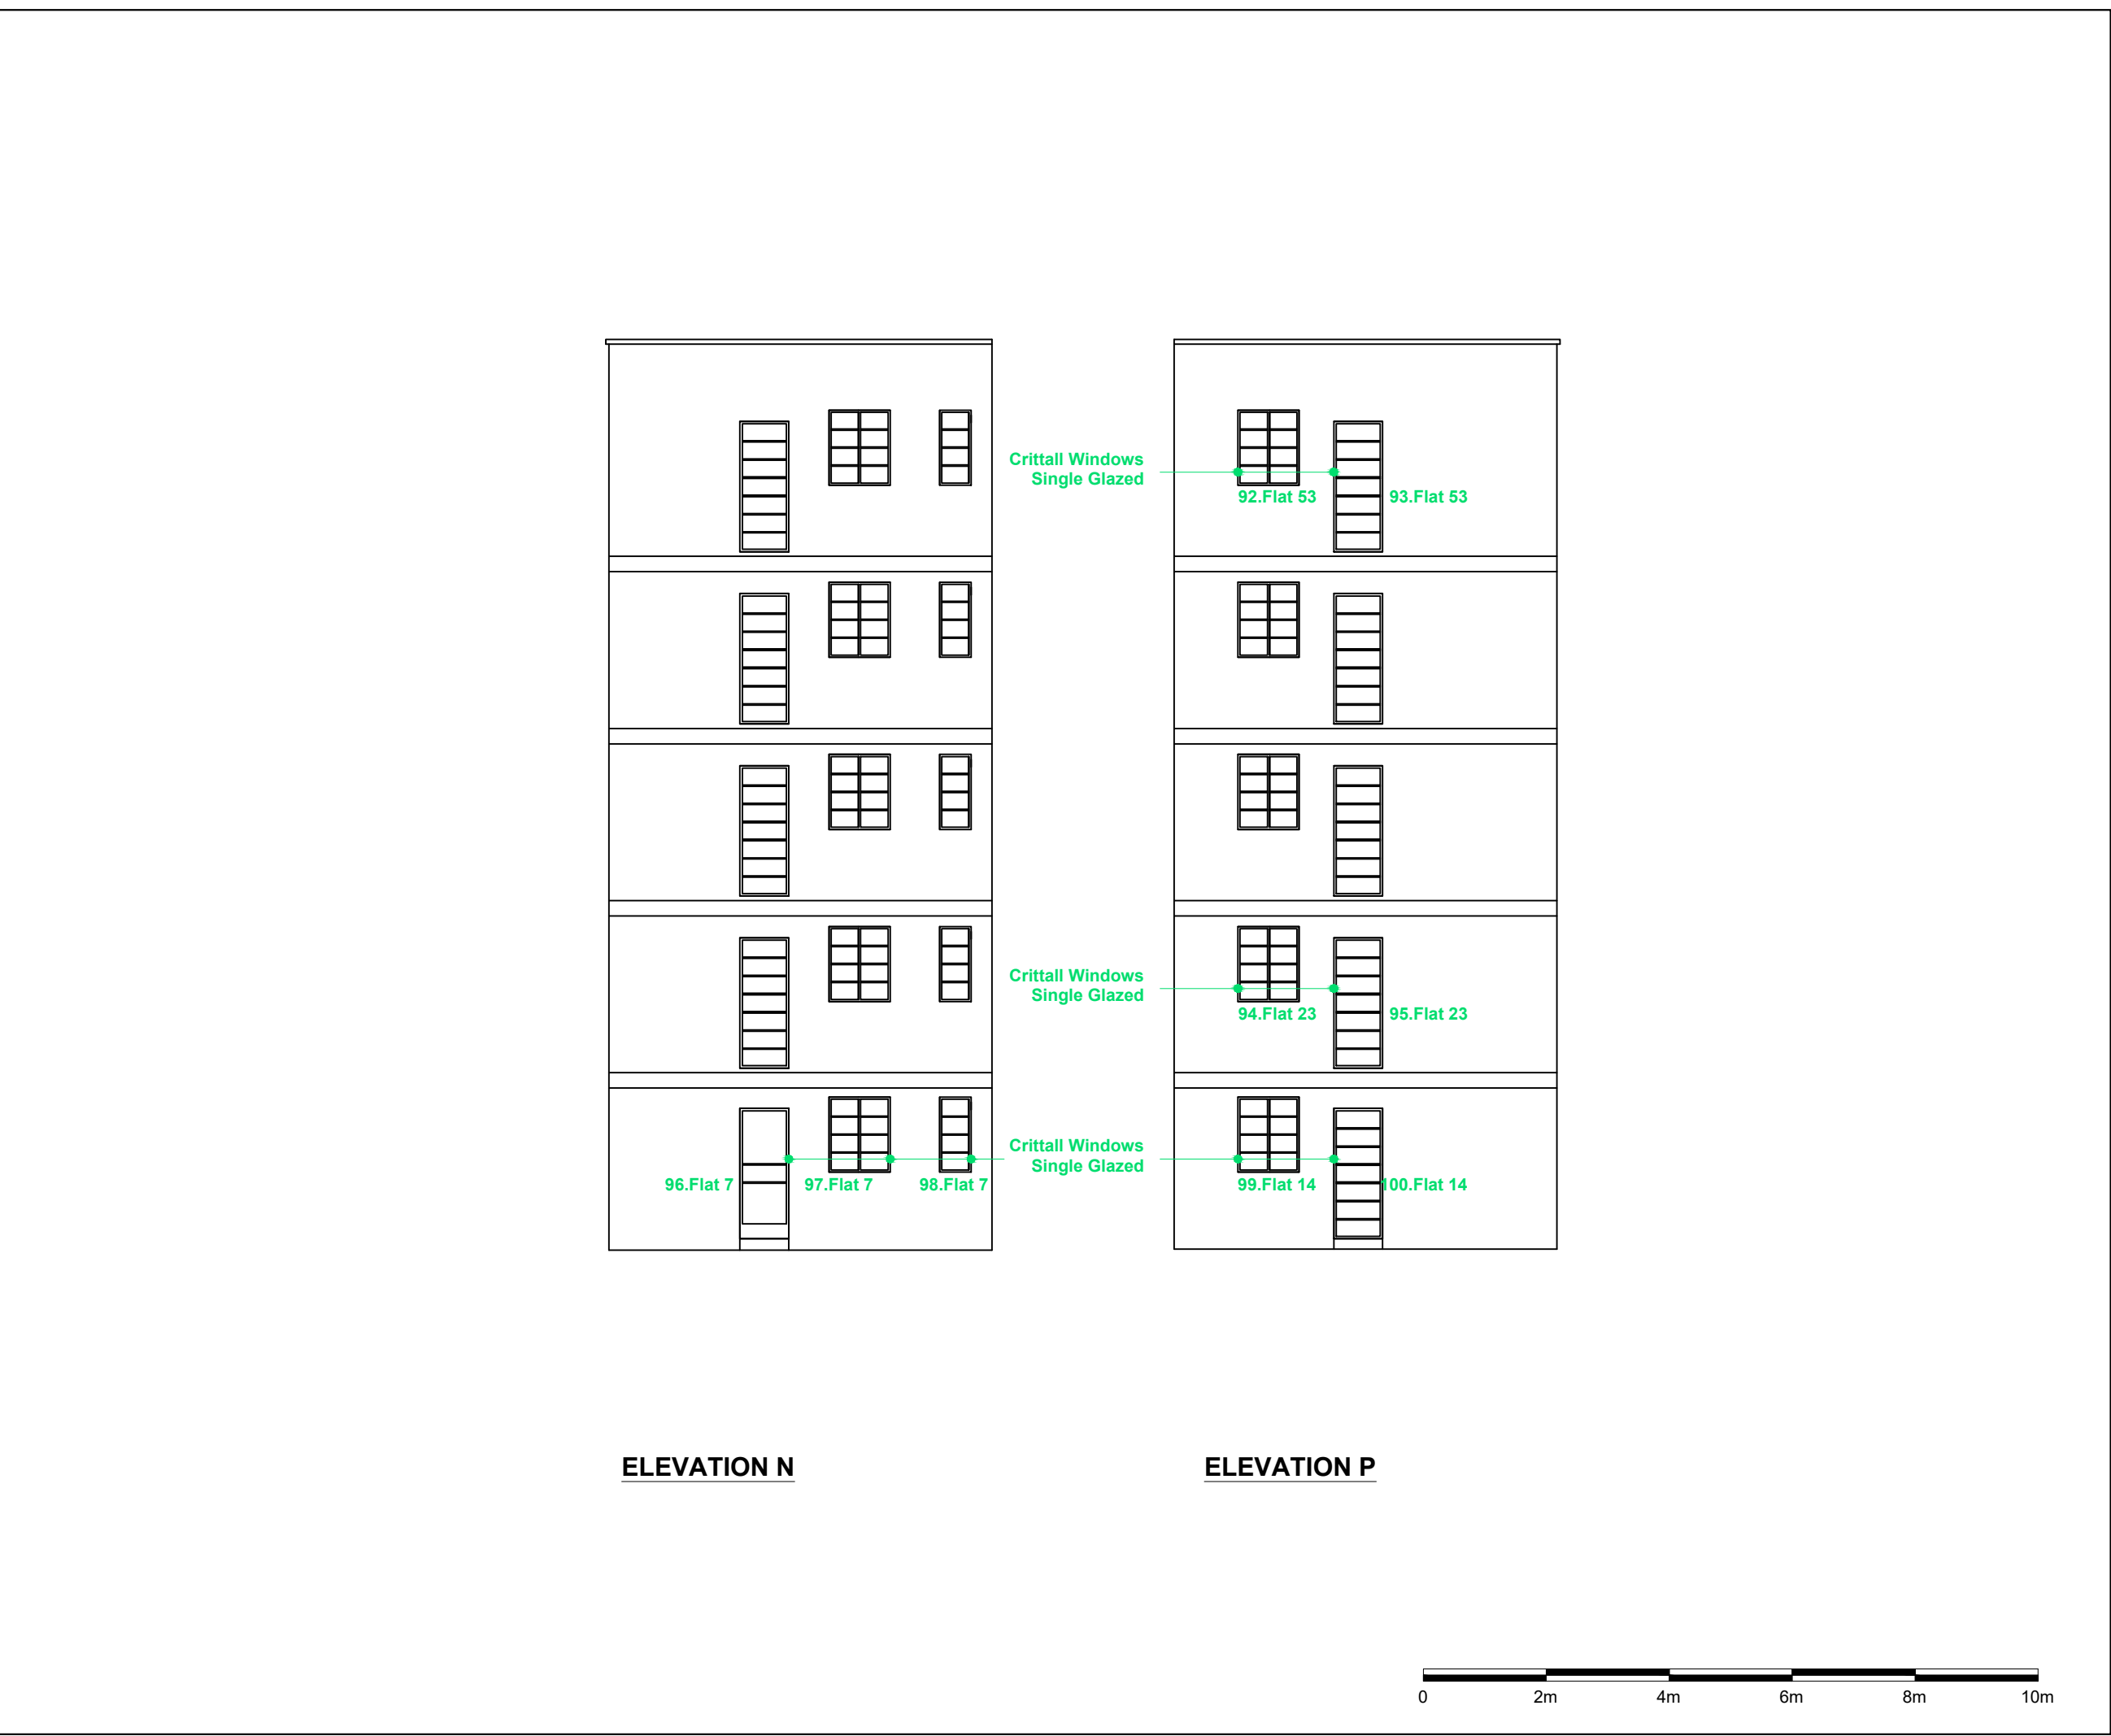

Written dimensions to be taken in preferences to scaled dimensions. The Contractor is responsible for checking all dimensions before work starts.

All work is to be carried out to the requirements, and to the satisfaction of the Local Authority. These drawings are for planning purposes only

Any discrepancies to be brought to the attention of 4D Planning Consultants immediately.

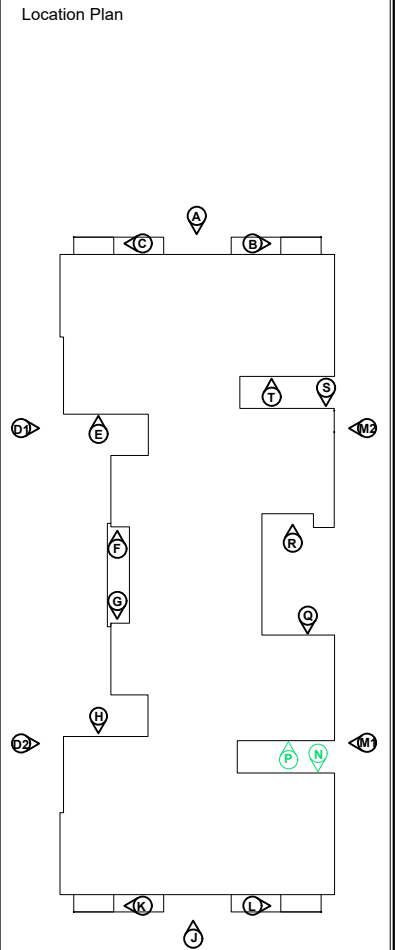

Rev	Date	Description	by	chk

**4D PLANNING™**  
Chartered Town Planners & Architectural Technicians

Architecture | Town Planning

T: 0203 1500 183    www.GetMePlanning.com


www.GetMePlanning.com

Client  
Mr Chris Gamble

Project  
Kingswood Court NW6 4SU

Title  
**EXISTING DRAWINGS  
ELEVATIONS**


Date: 15/04/2021	Rev:
Scale: 1:100 @ A3	<b>REV A</b>
Drawing No. 4D264	<b>26.10.2022</b>
<b>E08</b>	

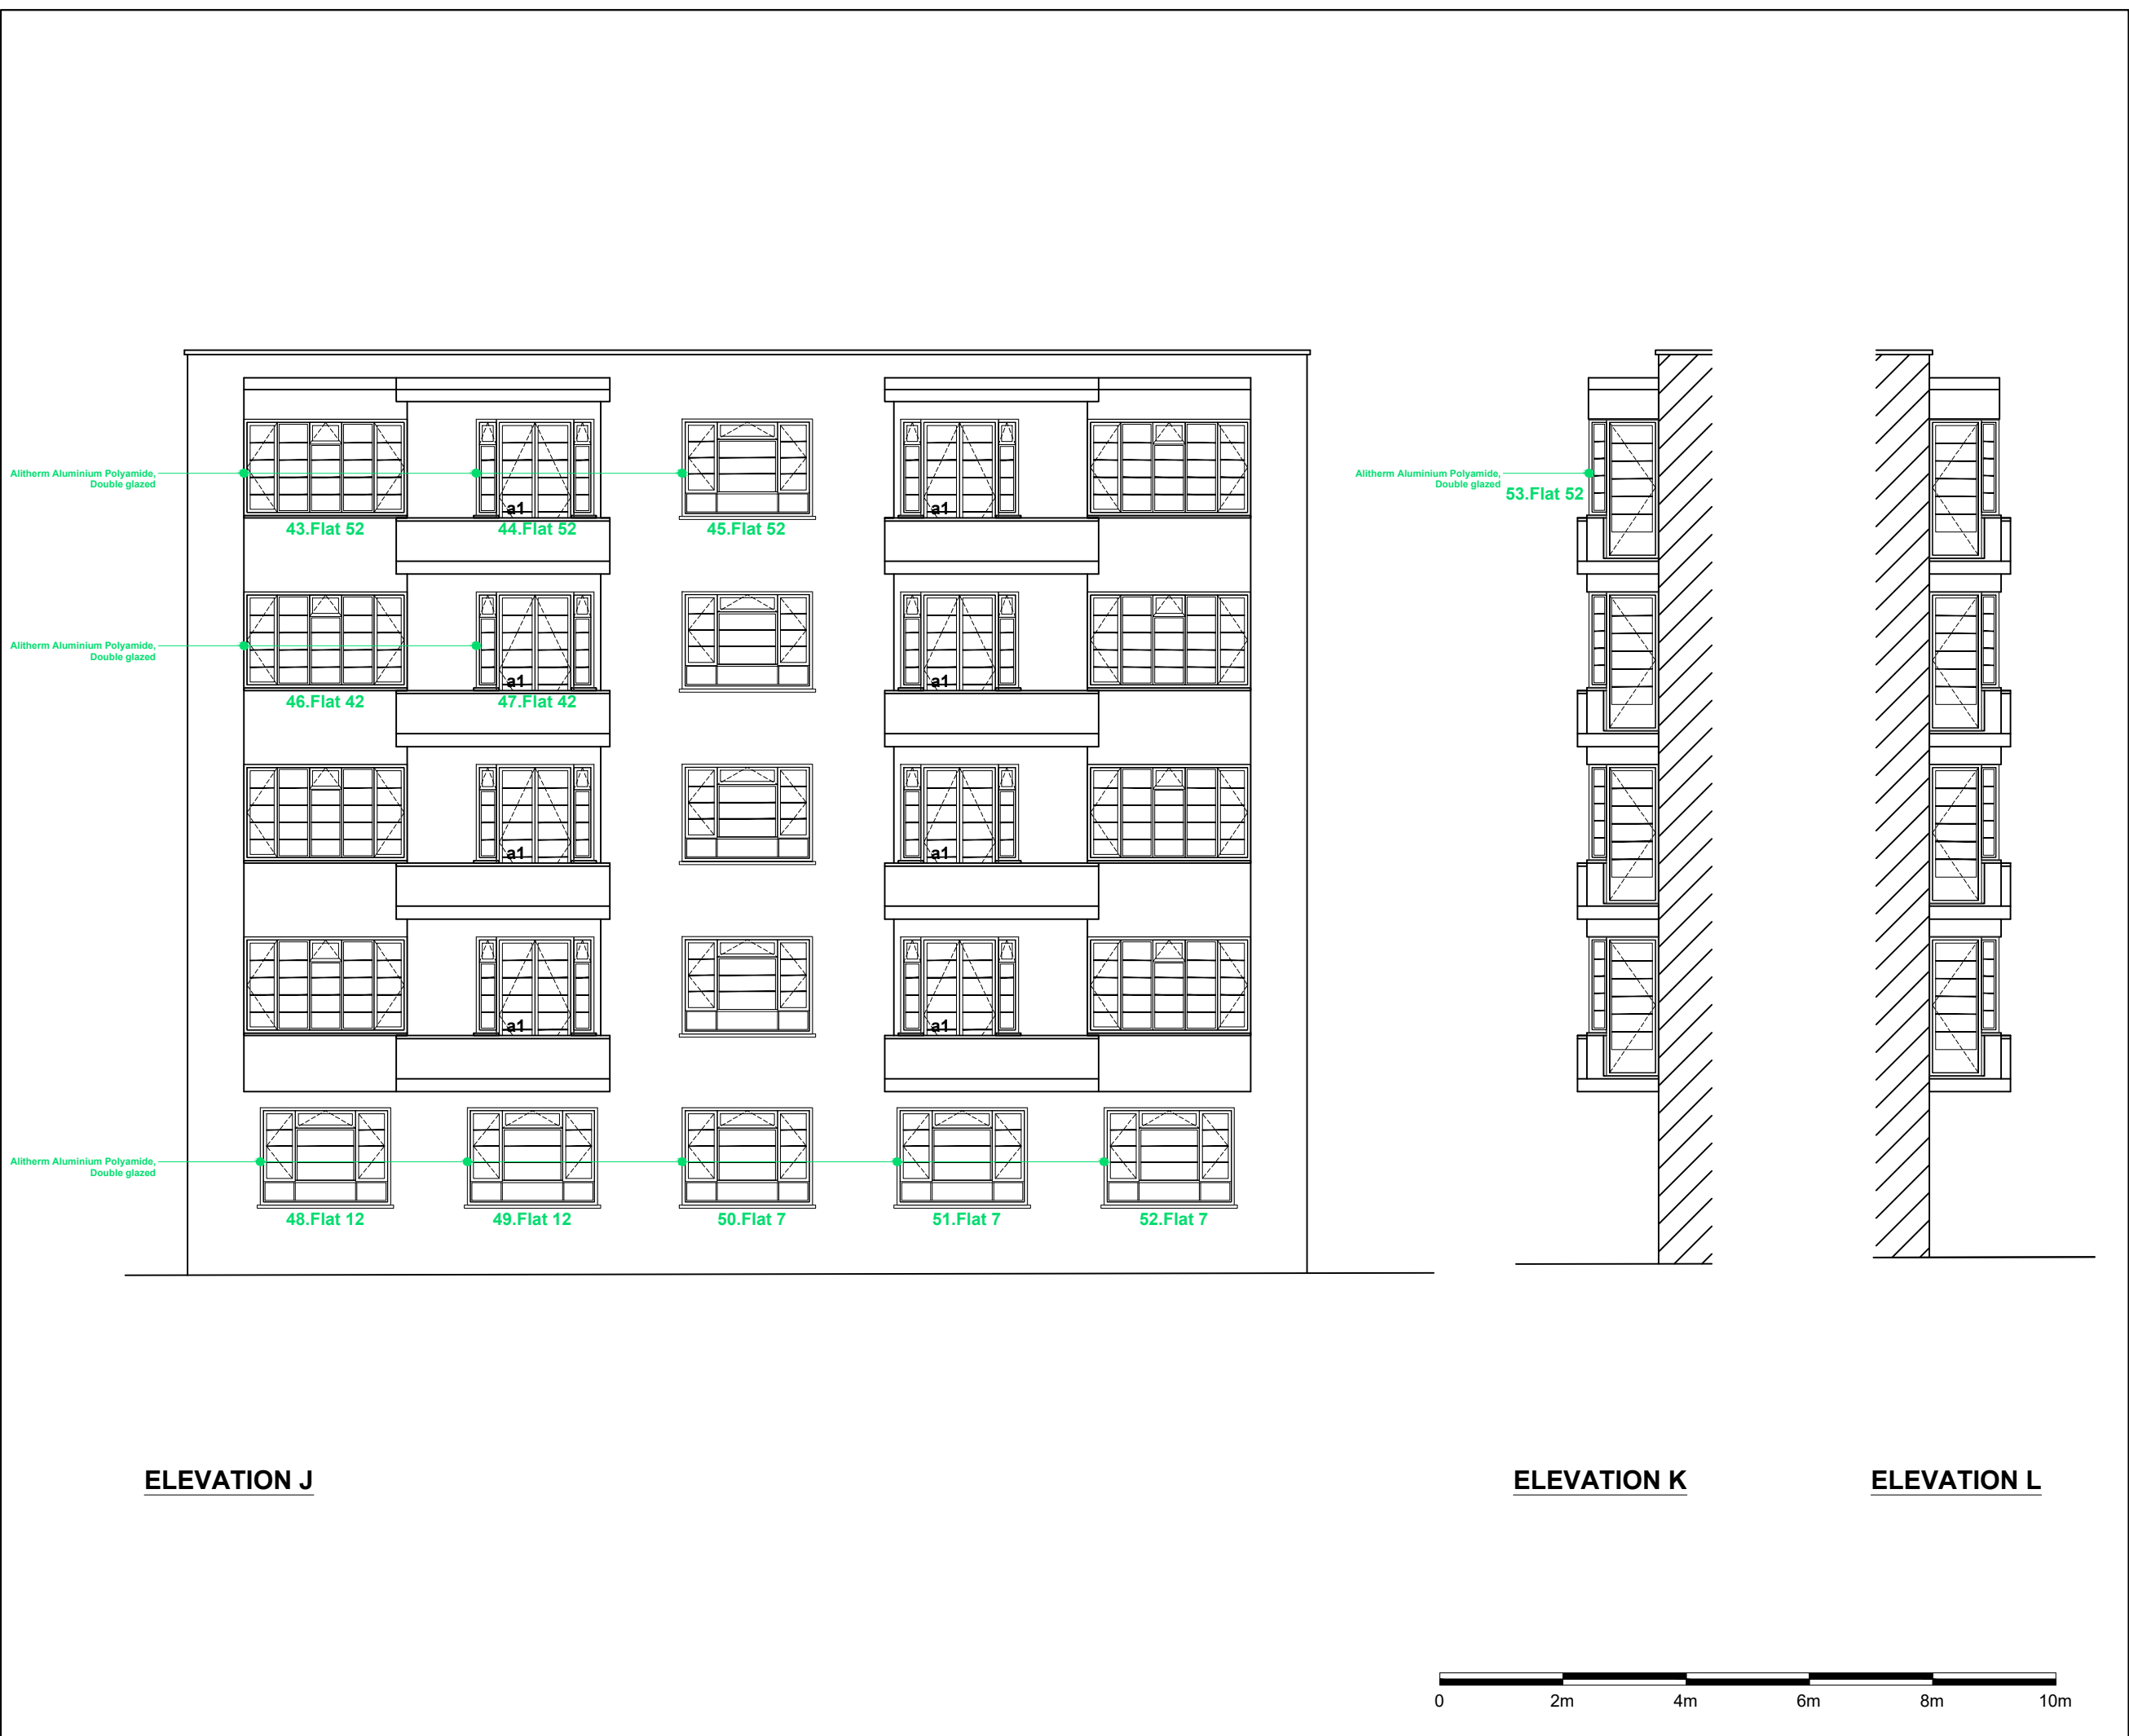

Written dimensions to be taken in preferences to scaled dimensions. The Contractor is responsible for checking all dimensions before work starts.

All work is to be carried out to the requirements, and to the satisfaction of the Local Authority. These drawings are for planning purposes only

Any discrepancies to be brought to the attention of 4D Planning Consultants immediately.

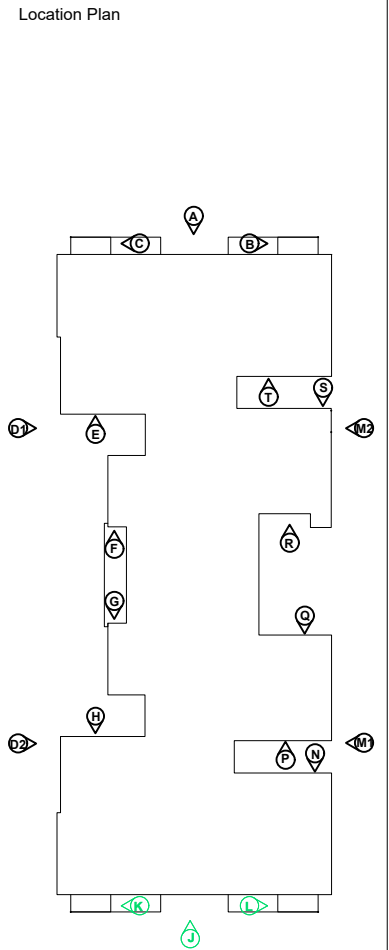

Rev	Date	Description	by	chk

**4D PLANNING™**  
Chartered Town Planners & Architectural Technicians

Architecture | Town Planning

T: 0203 1500 183    www.GetMePlanning.com

www.GetMePlanning.com

Client  
Mr Chris Gamble

Project  
Kingswood Court NW6 4SU

Title  
EXISTING DRAWINGS  
ELEVATIONS

Date: 15/04/2021  
Scale: 1:100 @ A3  
Drawing No. 4D264

Rev:  
**REV A**  
26.10.2022

E05



**ELEVATION M**




Written dimensions to be taken in preferences to scaled dimensions. The Contractor is responsible for checking all dimensions before work starts.

All work is to be carried out to the requirements, and to the satisfaction of the Local Authority. These drawings are for planning purposes only

Any discrepancies to be brought to the attention of 4D Planning Consultants immediately.

Location Plan

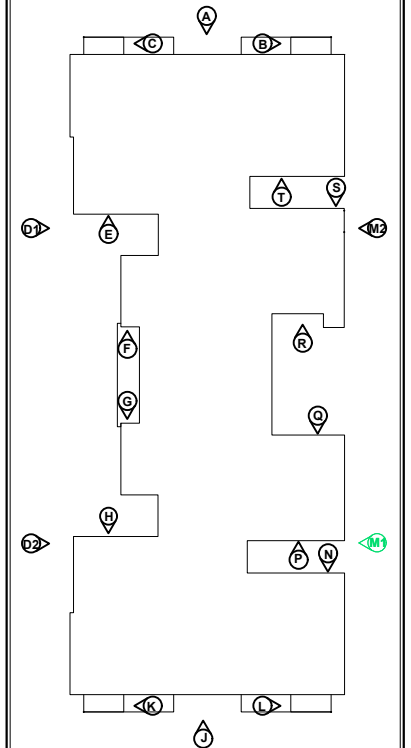

Rev	Date	Description	by	chk

**4D PLANNING™**  
Chartered Town Planners & Architectural Technicians

Architecture | Town Planning

T: 0203 1500 183    [www.GetMePlanning.com](http://www.GetMePlanning.com)

[www.GetMePlanning.com](http://www.GetMePlanning.com)

Client  
Mr Chris Gamble

Project  
Kingswood Court NW6 4SU

Title  
**PROPOSED DRAWINGS  
ELEVATIONS**

Date: 15/04/2021	Rev:
Scale: 1:100 @ A3	<b>REV A</b>
Drawing No. 4D264	<b>26.10.2022</b>
<b>P06</b>	



ELEVATION N


ELEVATION P



Written dimensions to be taken in preferences to scaled dimensions. The Contractor is responsible for checking all dimensions before work starts.

All work is to be carried out to the requirements, and to the satisfaction of the Local Authority. These drawings are for planning purposes only

Any discrepancies to be brought to the attention of 4D Planning Consultants immediately.

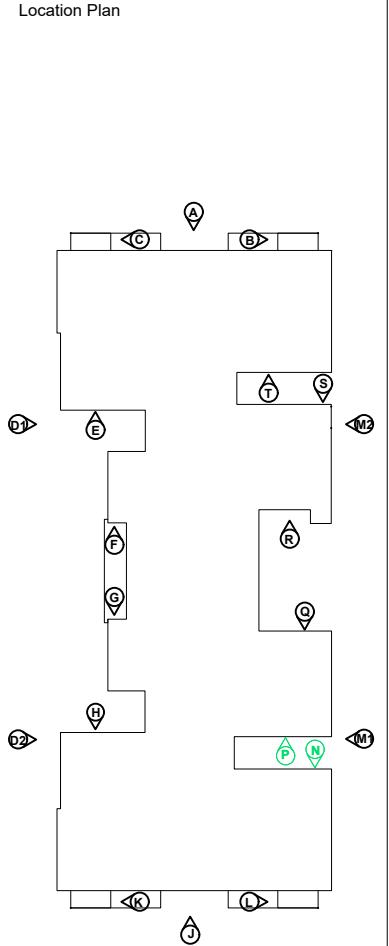

Rev	Date	Description	by	chk

**4D PLANNING™**  
Chartered Town Planners & Architectural Technicians

Architecture | Town Planning

T: 0203 1500 183    [www.GetMePlanning.com](http://www.GetMePlanning.com)

[www.GetMePlanning.com](http://www.GetMePlanning.com)

Client  
Mr Chris Gamble

Project  
Kingswood Court NW6 4SU

Title  
PROPOSED DRAWINGS  
ELEVATIONS

Date: 15/04/2021  
Scale: 1:100 @ A3  
Drawing No. 4D264  
P08

Rev:  
REV A  
26.10.2022