

1GG GRANGE GARDENS HAMPSTEAD NW3 2. PROPOSED SCHEME


18/10/2022

Drawings		
1GG P 01	Proposed Block Plan	1:1000@ A3
1GG P 02	Proposed Site Plan	1:500 @ A3
1GG P 03	Proposed Ground Floor Plan	1:100 @ A3
1GG P 04	Proposed First Floor Plan	1:100 @ A3
1GG P 05	Proposed Roof Floor Plan	1:100 @ A3
1GG P 06	Proposed Elevations	1:100 @ A3
1GG P 07	Proposed Sections	1:100 @ A3
1GG P 08	Proposed Context Elevation to Grange Gardens	1:100 @ A3
1GG P 09	Proposed Context Elevation to Templewood Avenue	1:200 @ A3

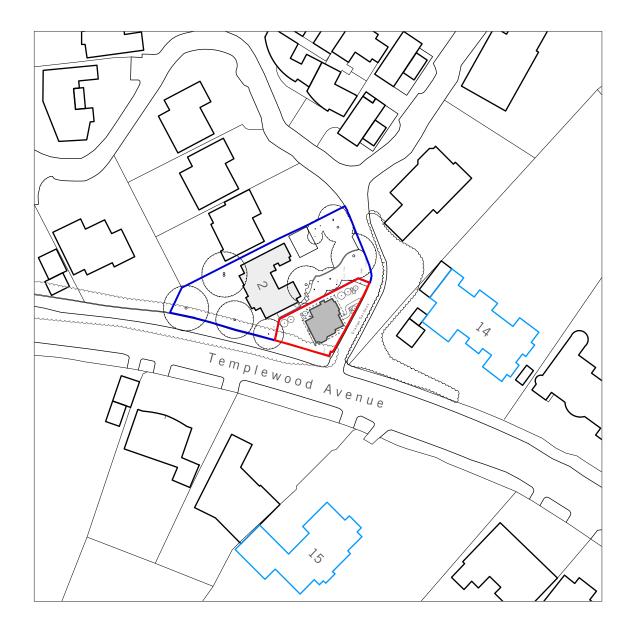

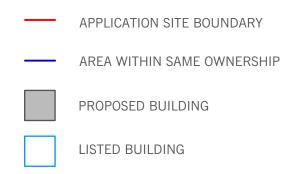




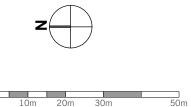











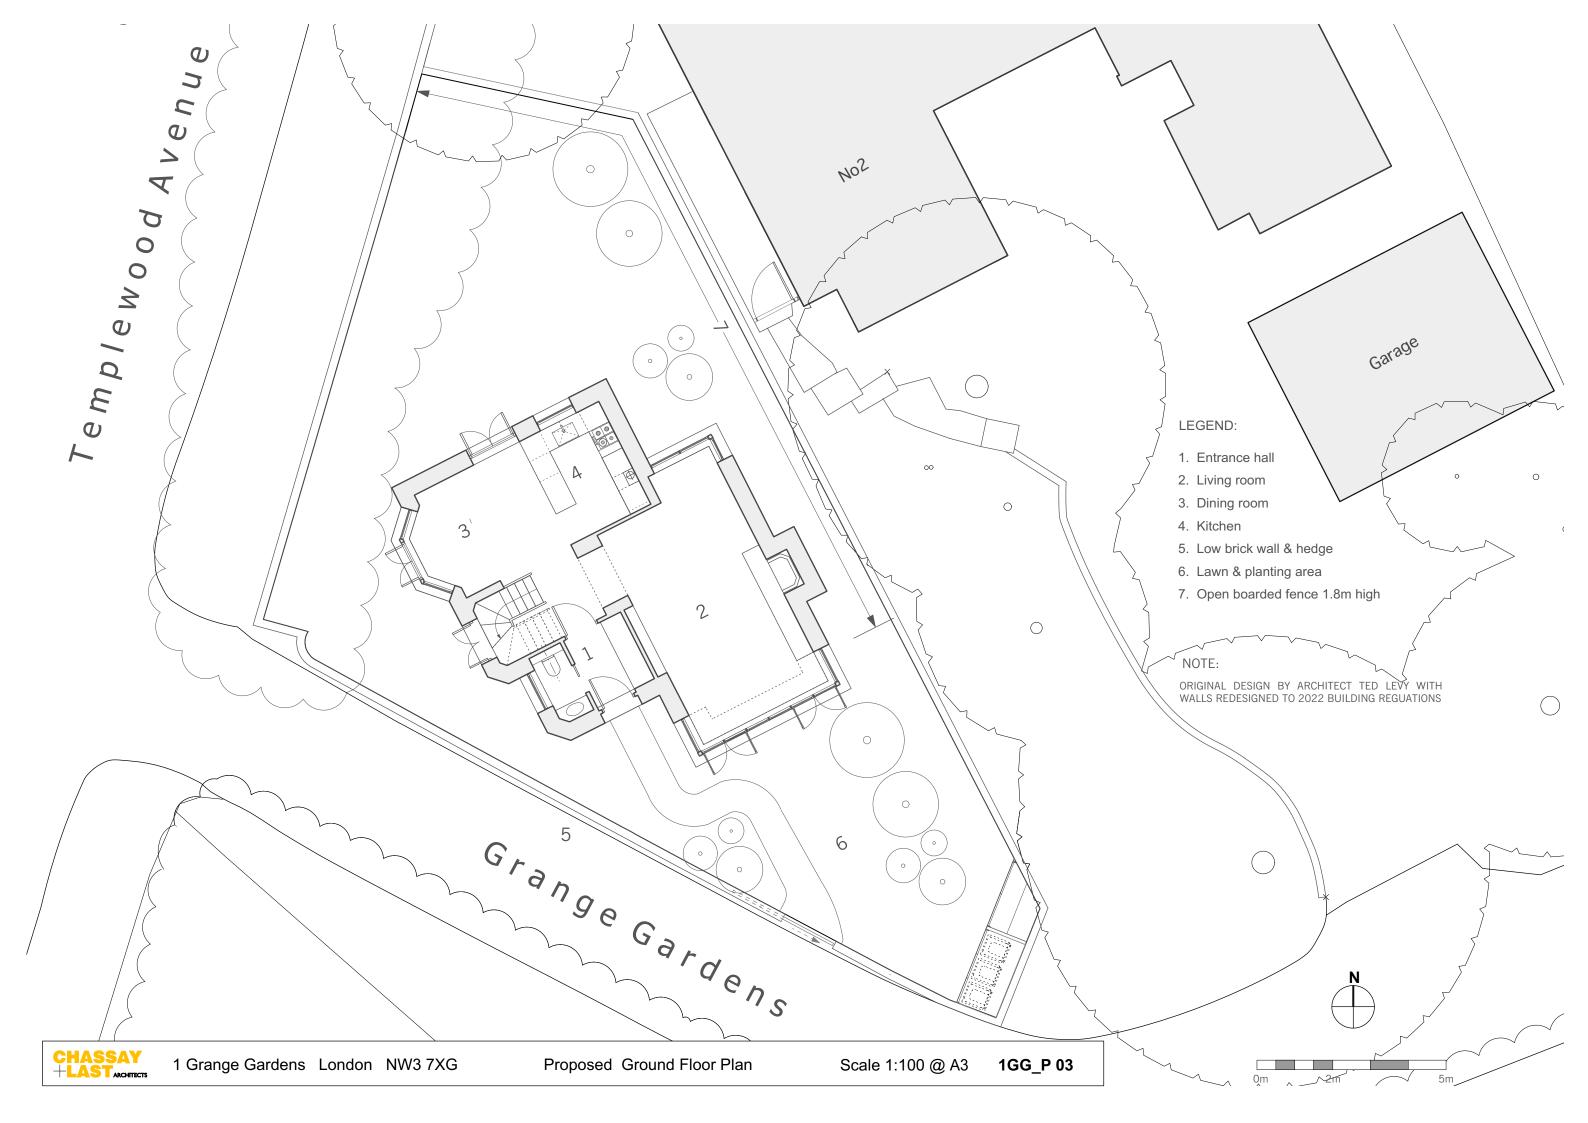

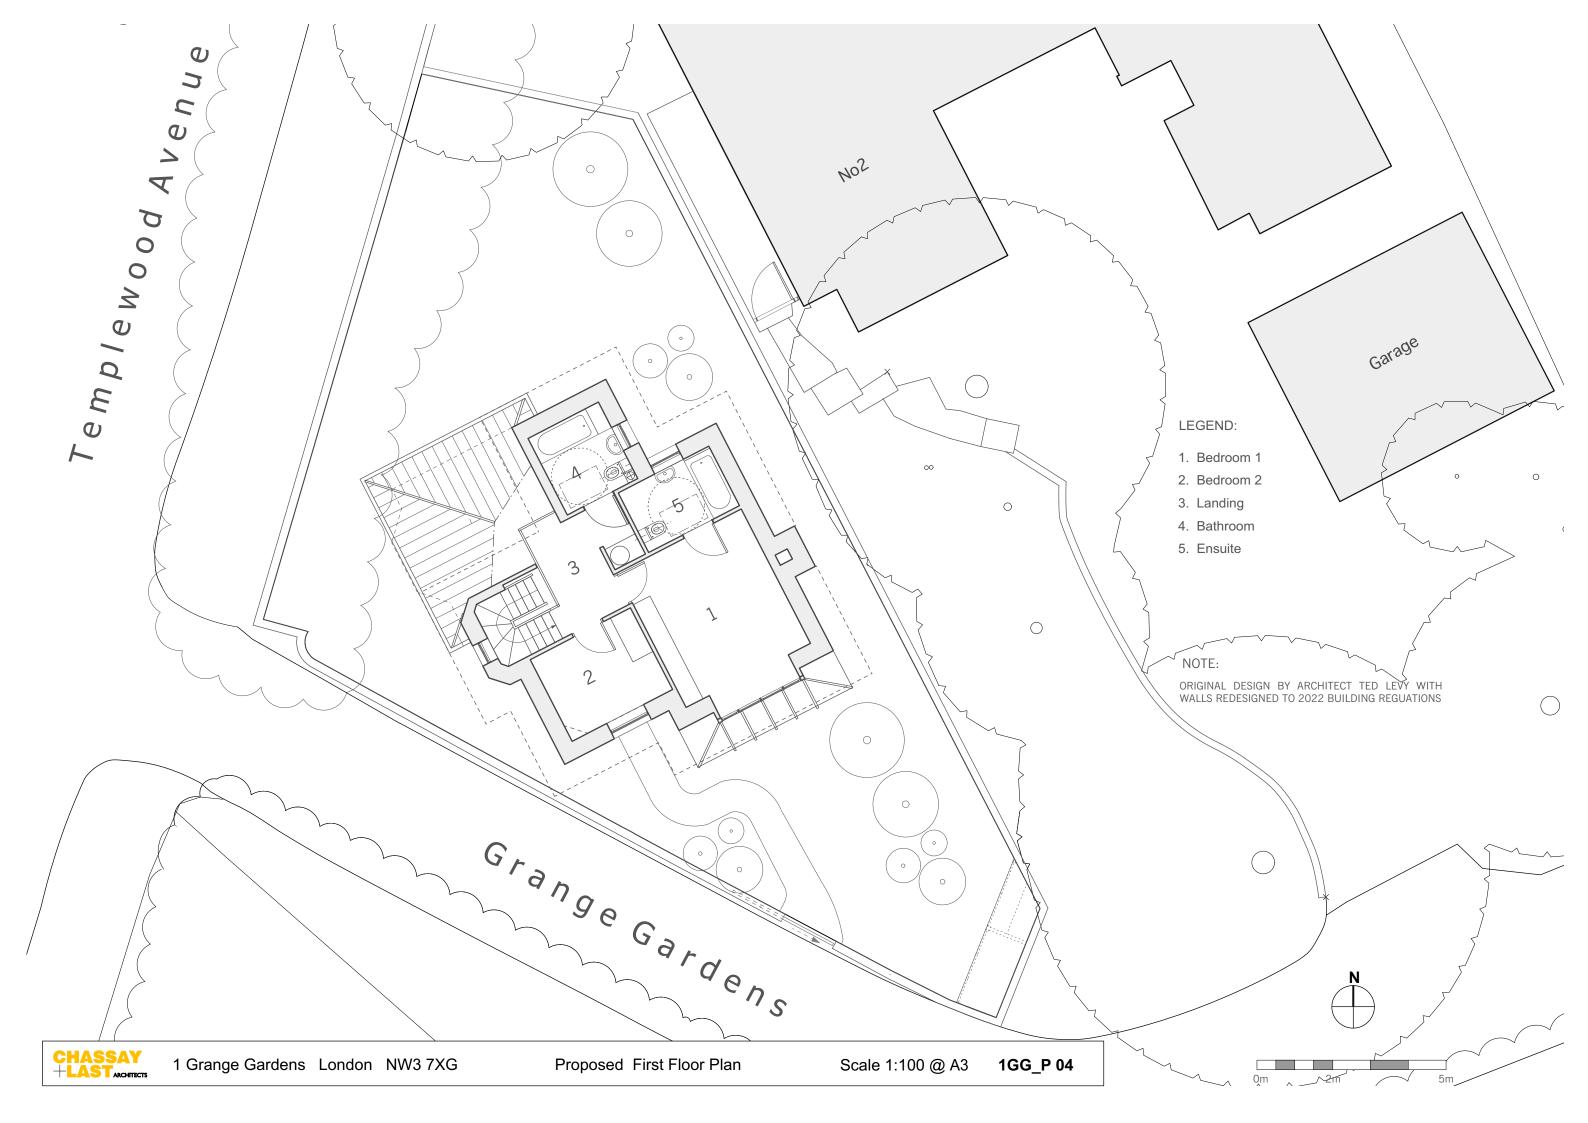

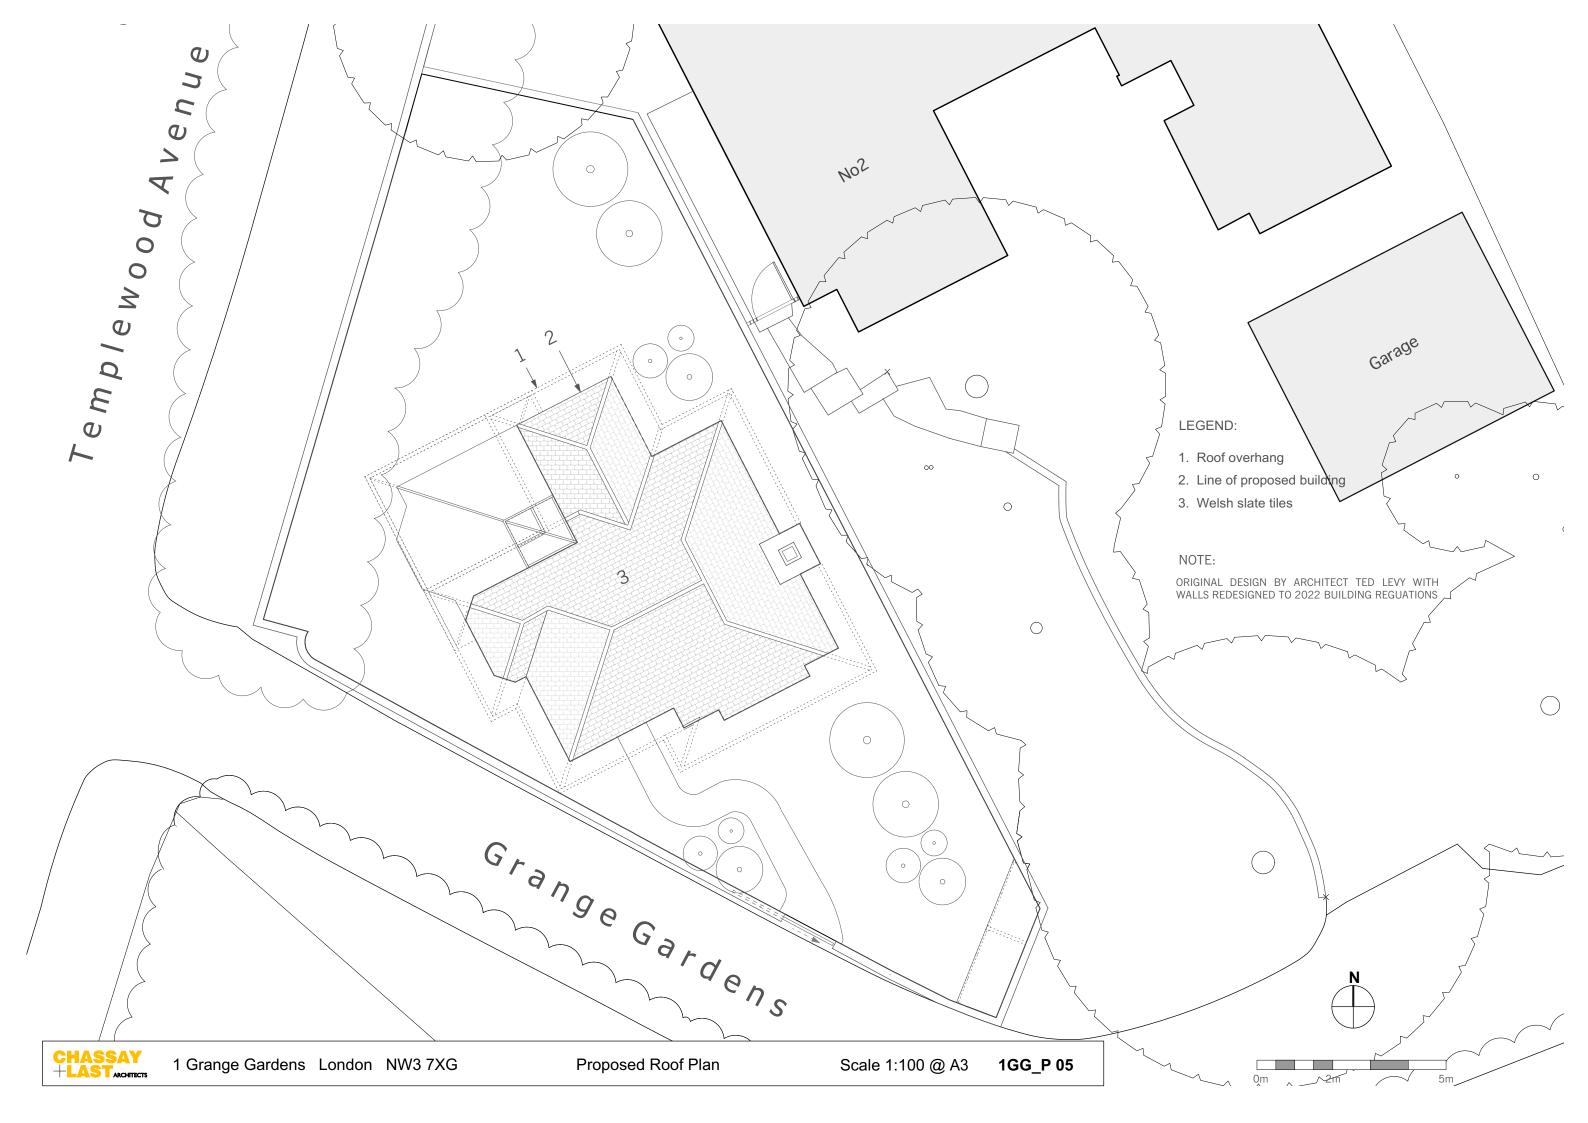


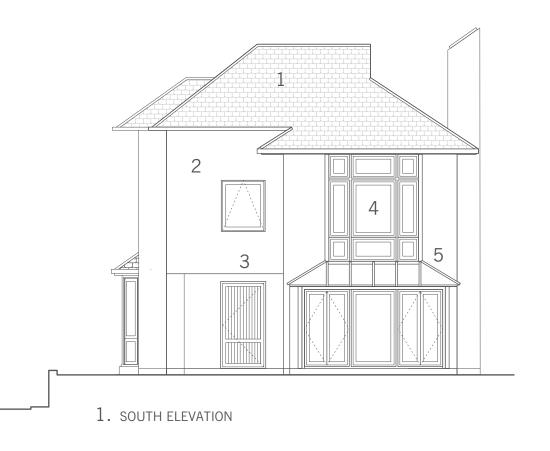


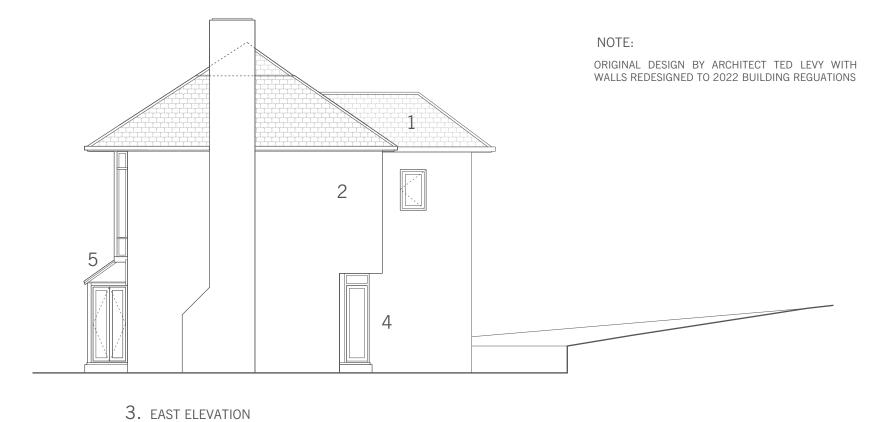





2. WEST ELEVATION

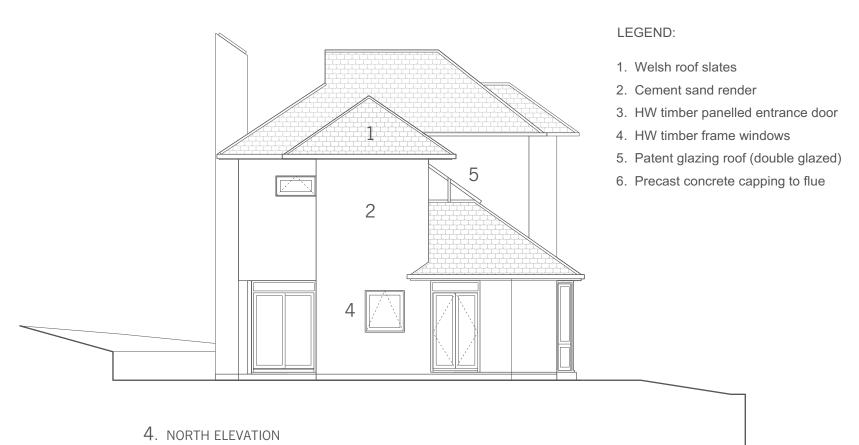

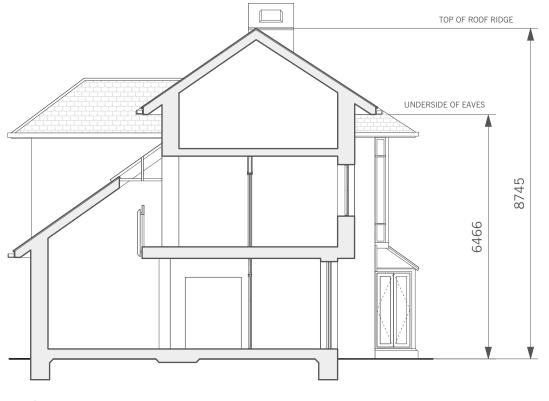

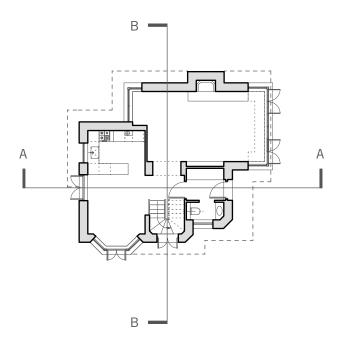

1. SECTION A-A

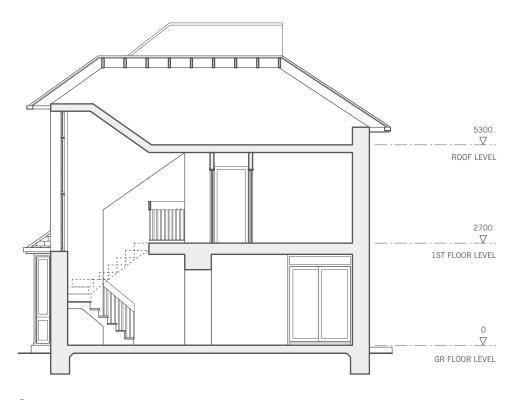

2. SECTION B-B




CHASSAY +LAST ARCHITECTS

NOTE:

ORIGINAL DESIGN BY ARCHITECT TED LEVY WITH WALLS REDESIGNED TO 2022 BUILDING REGUATIONS



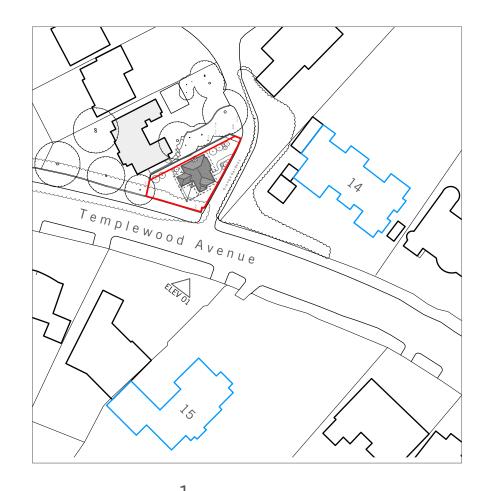

LEGEND

- 1. No 2 Grange Gardens
- 2. No 1 Grange Gardens (The Proposal)
- 3. Grange Gardens access road
- **4.** No 14 Templewood Avenue
- RED DASHED LINE INDICATES
 OUTLINE OF PROPOSED HOUSE

