


KEY:  
 - - - - -  
 Denotes demolition

EXISTING ROOF PLAN 1:100

PROPOSED ROOF PLAN 1:100

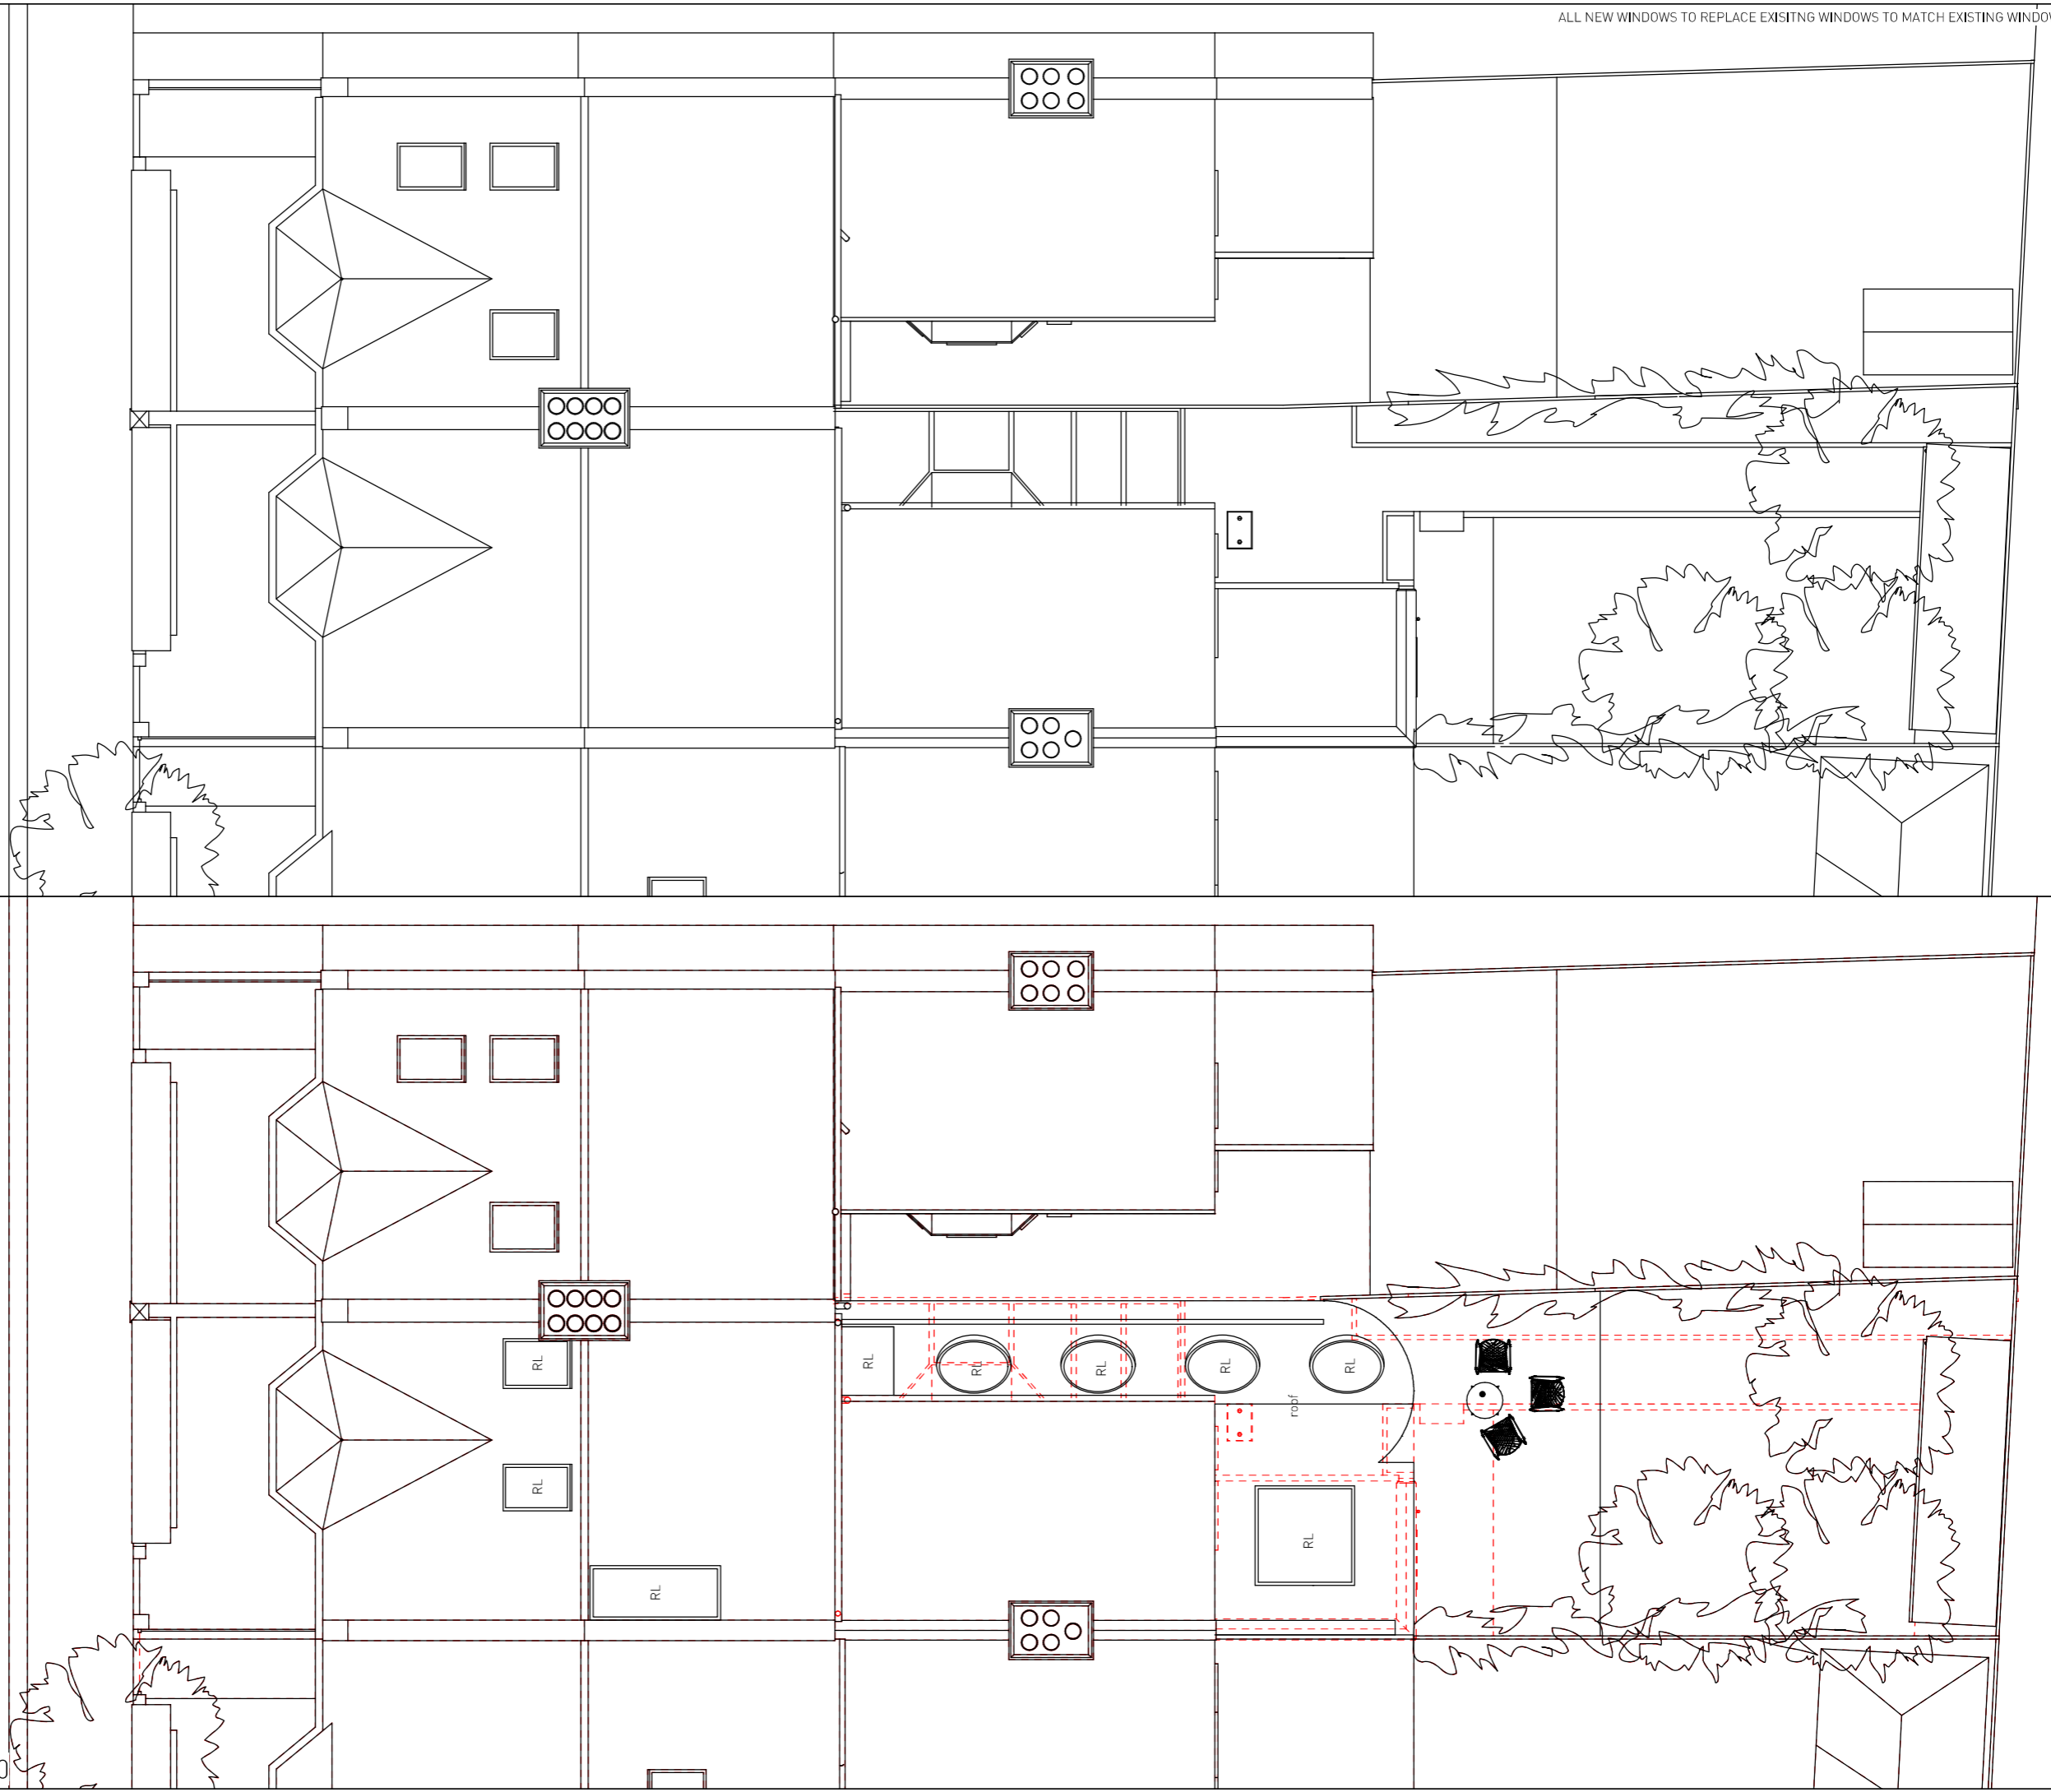

ALL NEW WINDOWS TO REPLACE EXISTING WINDOWS TO MATCH EXISTING WINDOWS