
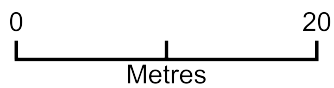


# 1 CHRISTCHURCH HILL NW3 1JY

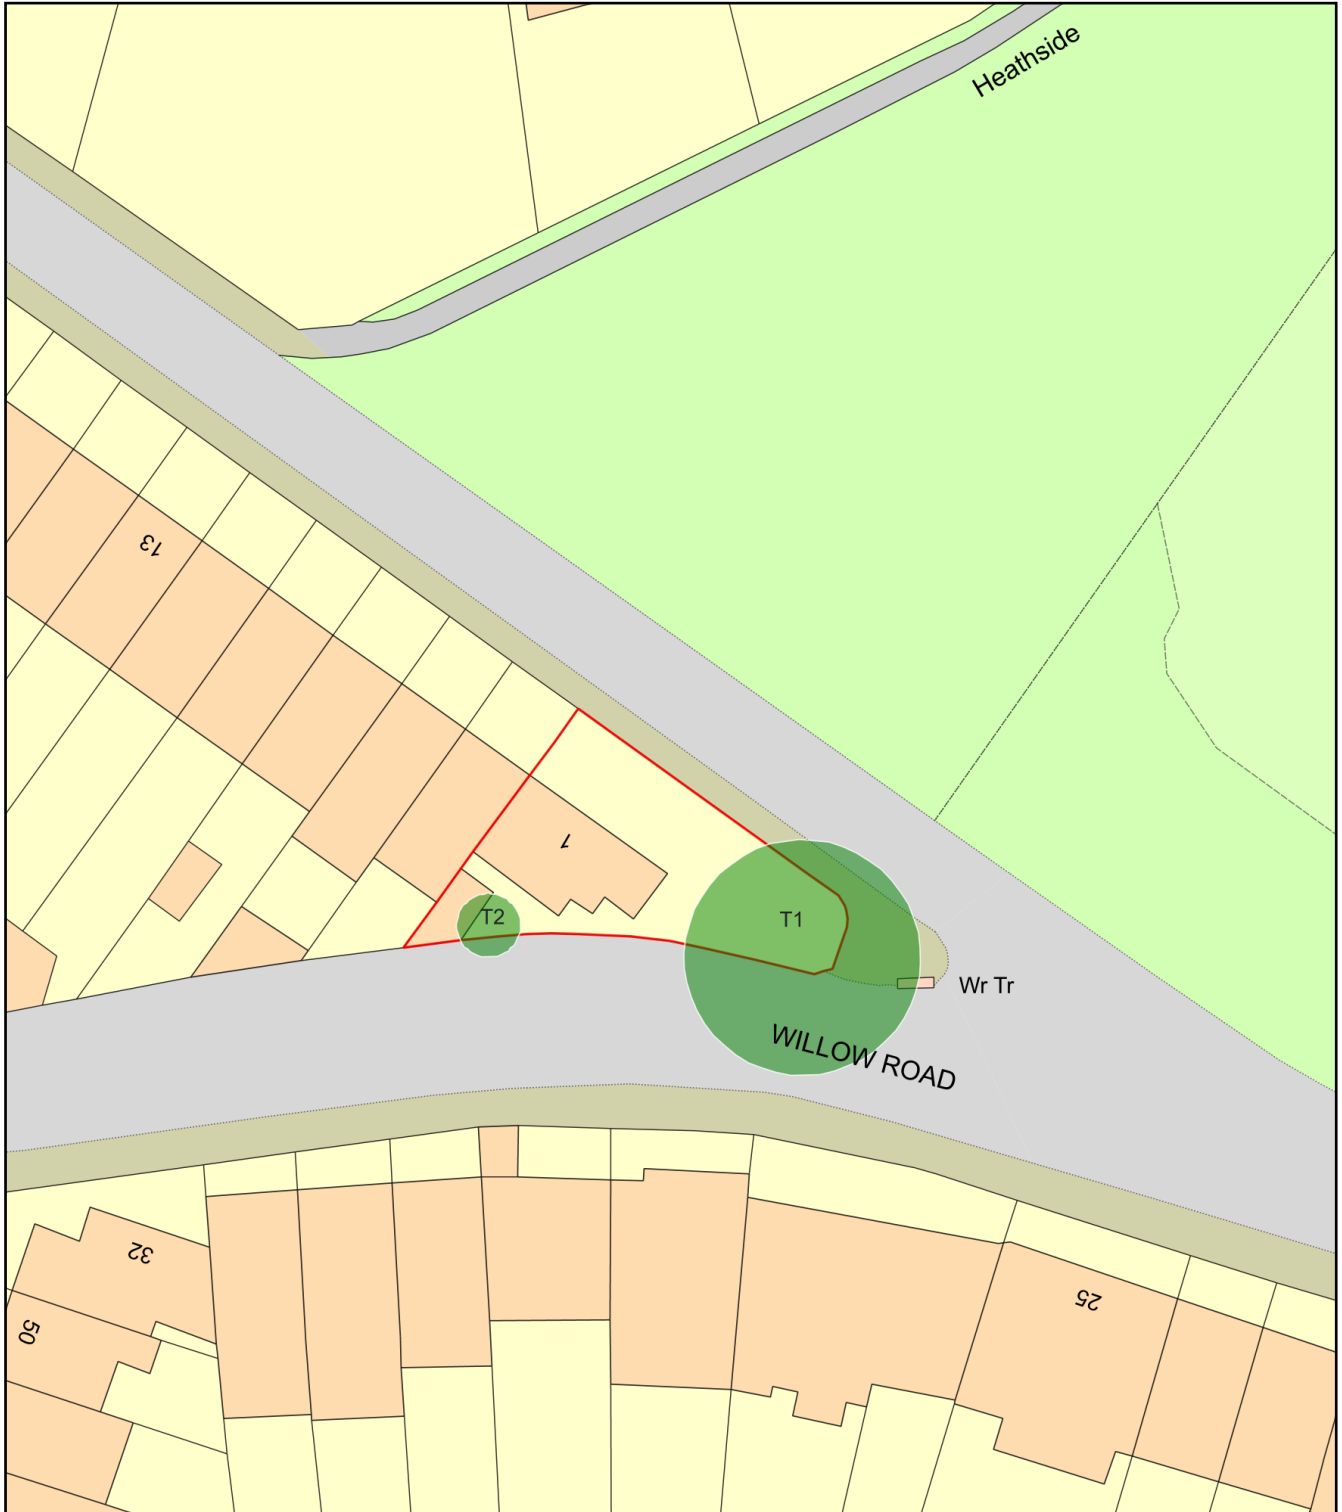

Plan Produced for: L.B.CAMDEN

Date Produced: 28 Oct 2022

Plan Reference Number: TQRQM22301102841157

Scale: 1:500 @ A4