
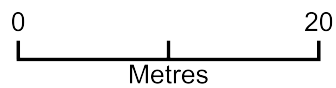


# 10 BROMWICH AVENUE N6 6QH

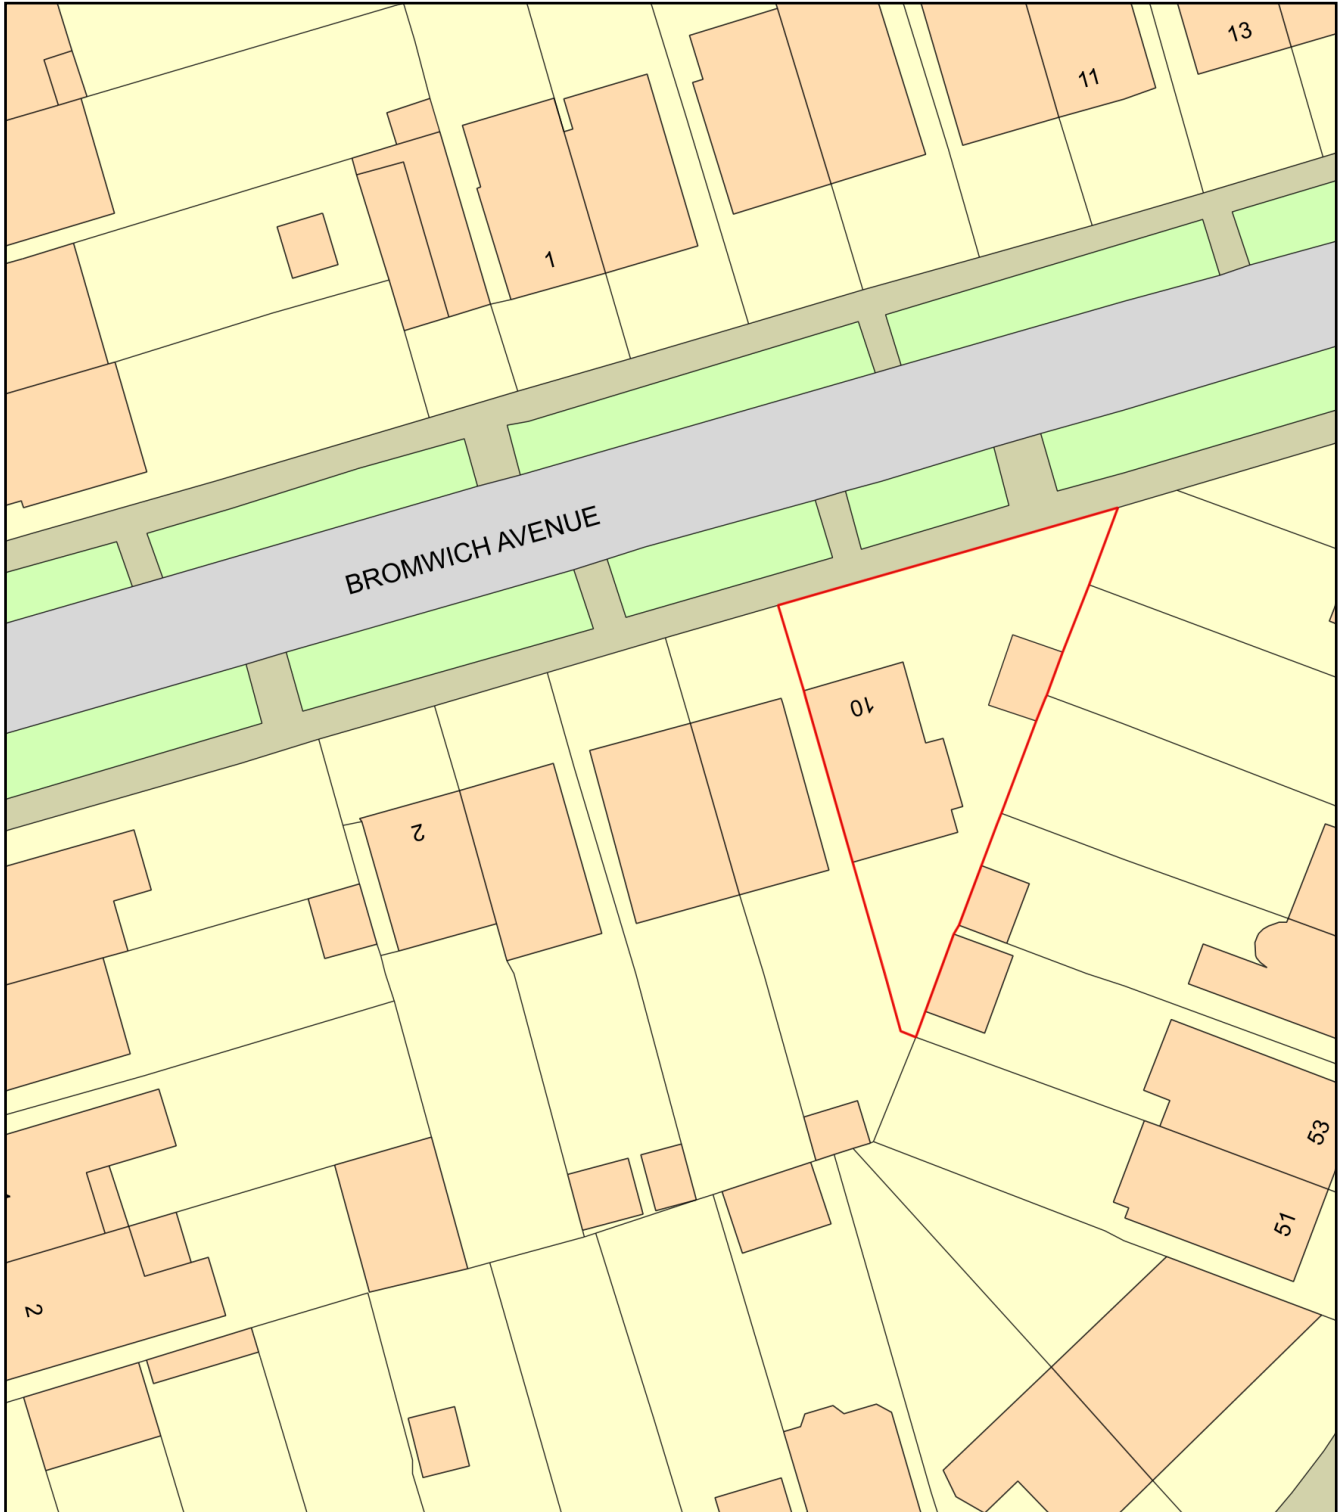

Plan Produced for: L.B.CAMDEN

Date Produced: 28 Oct 2022

Plan Reference Number: TQRQM22301115119508

Scale: 1:500 @ A4