



1 AXO Section detail

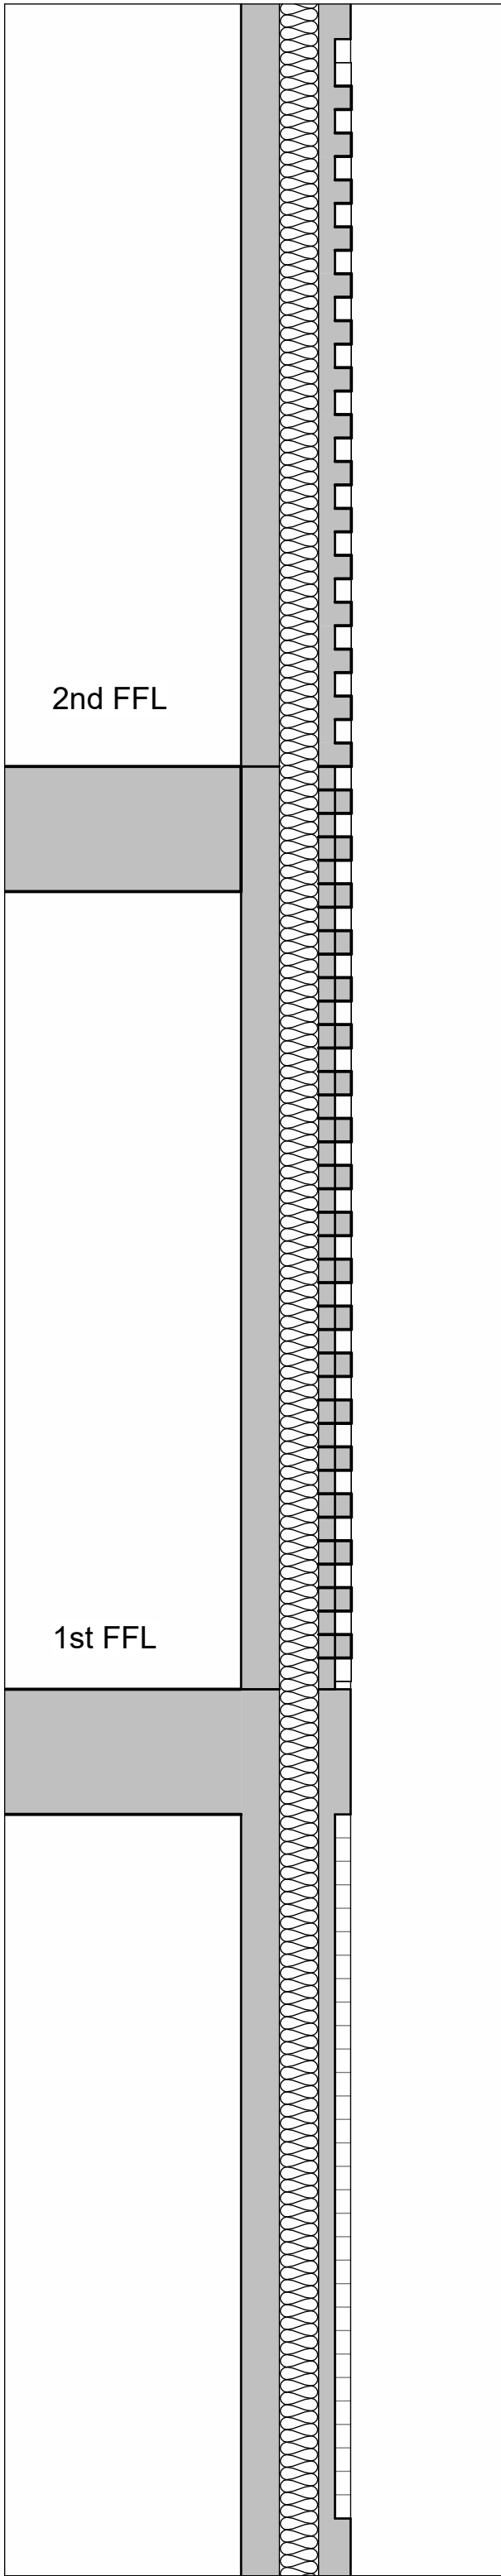

2 Typical Feature Brickwork Section
1 : 20

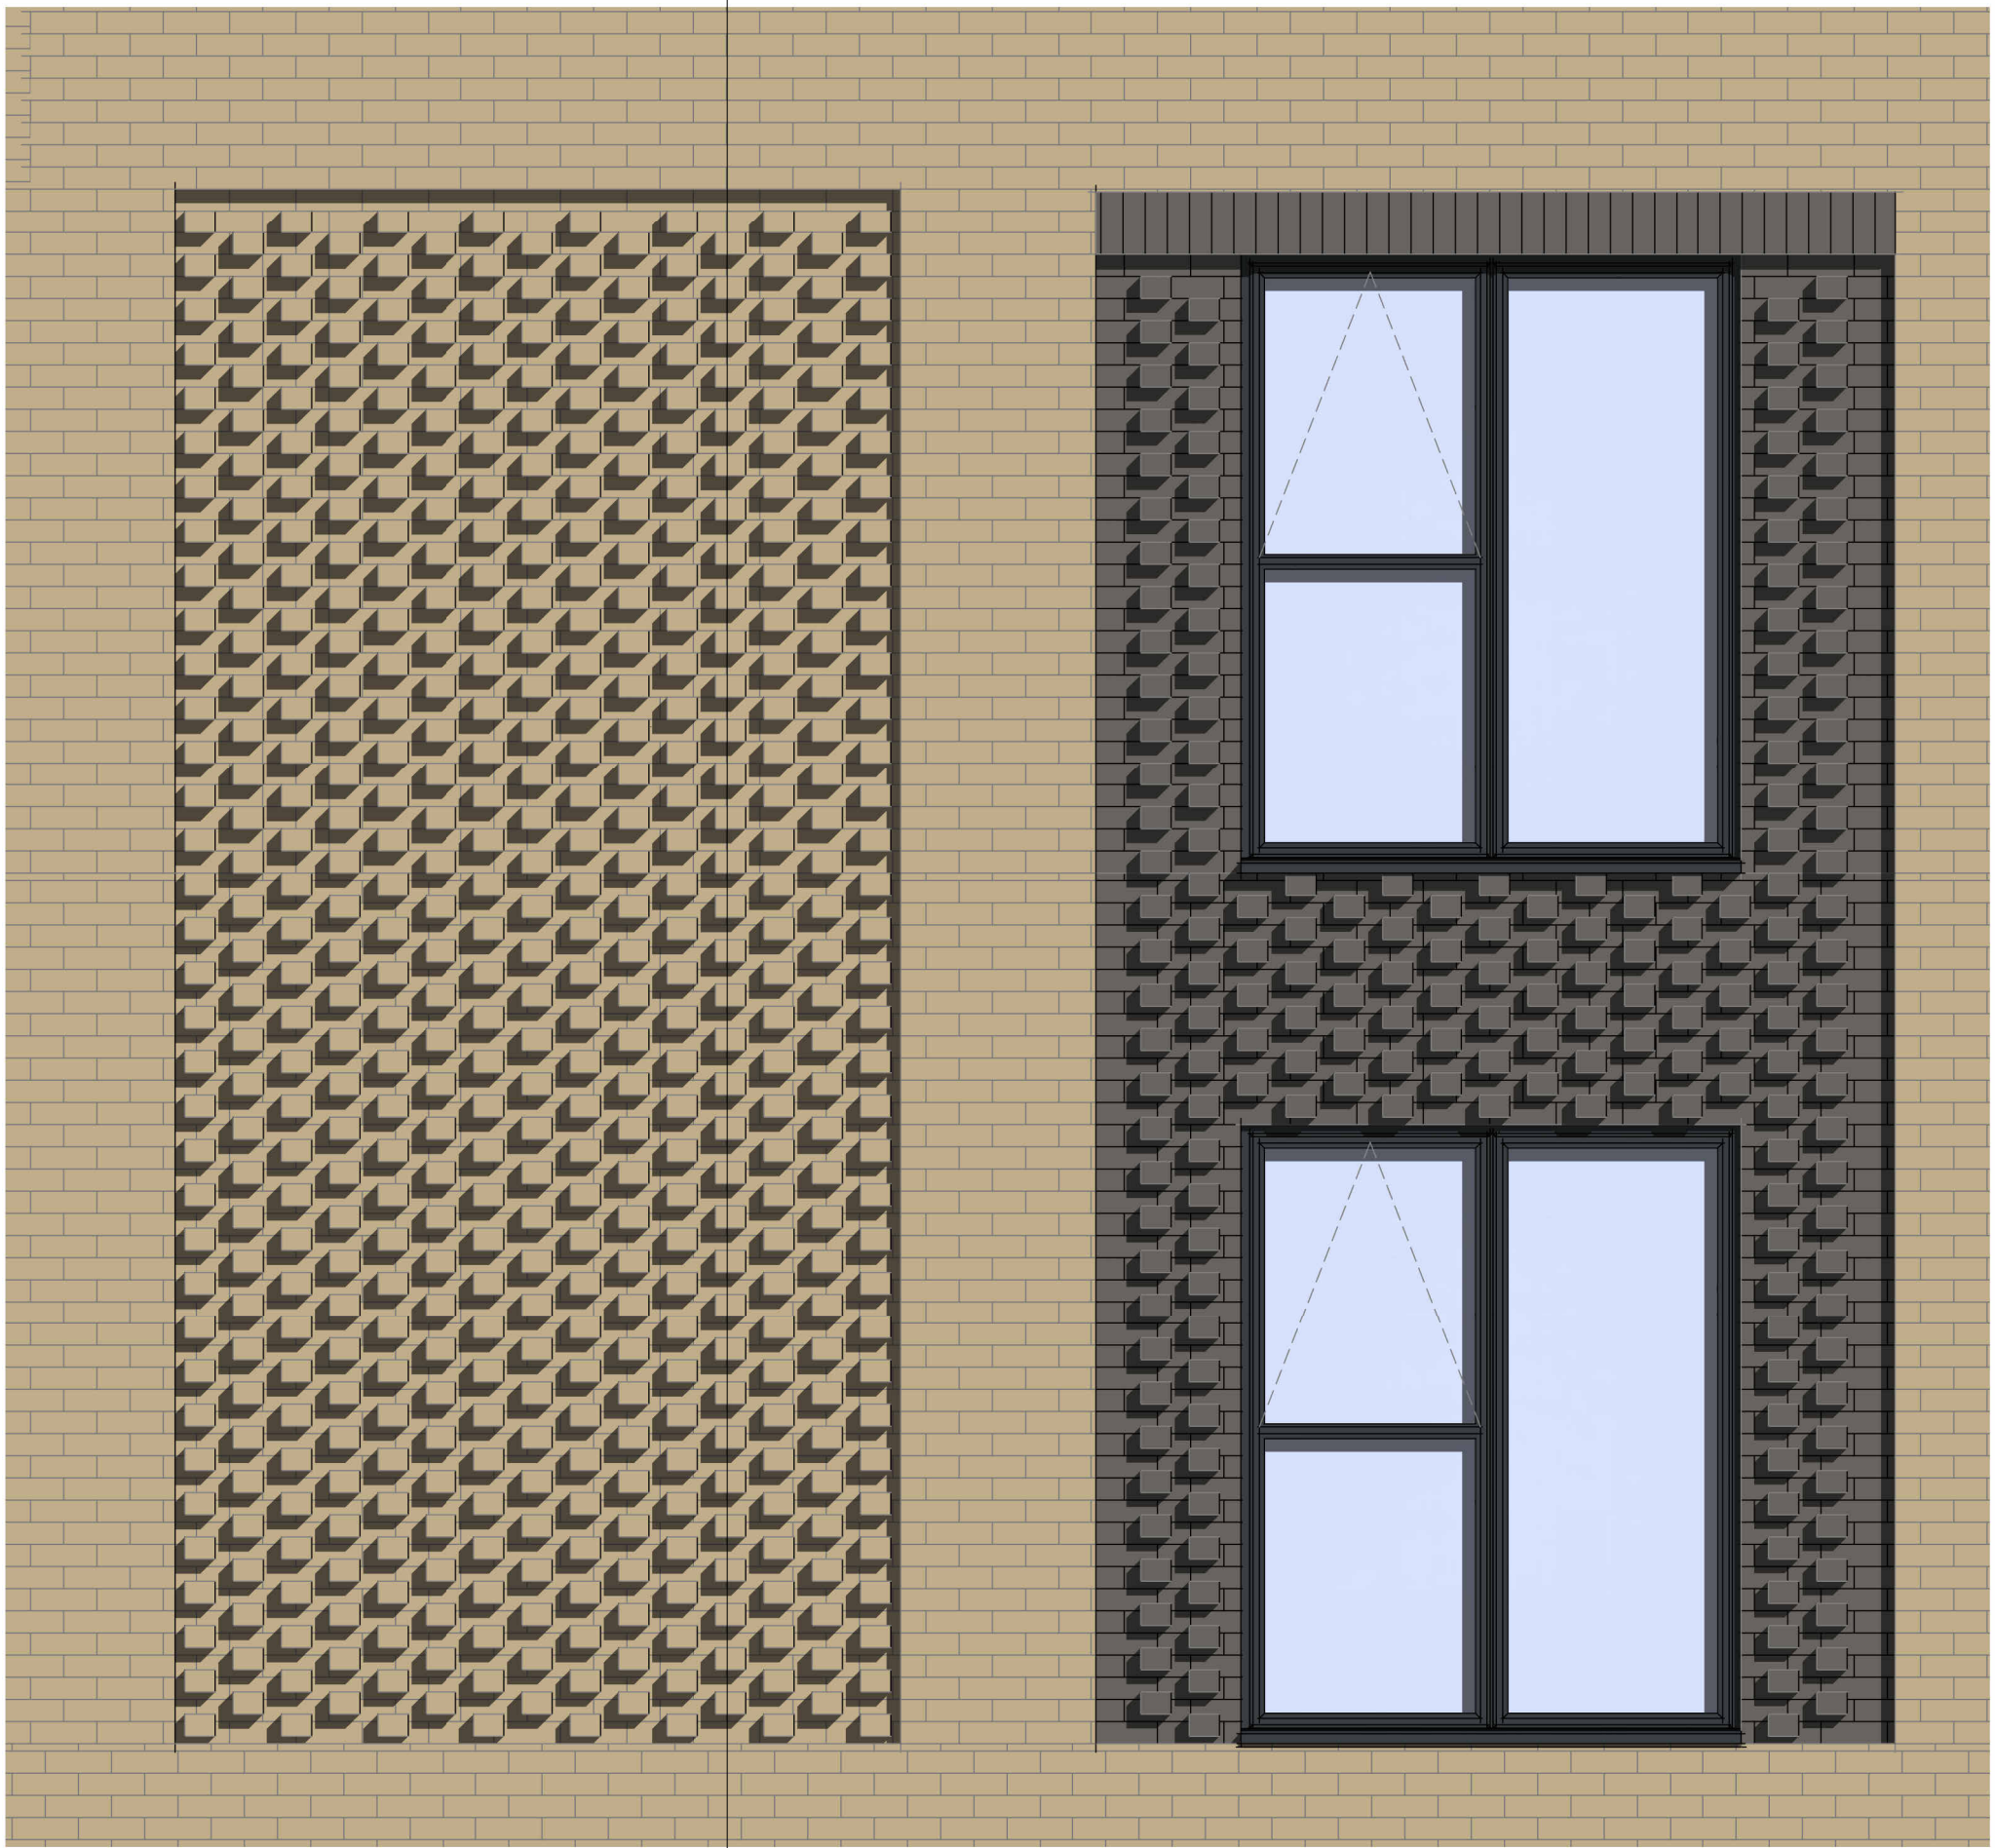

3 Typical Brick Detailing
1 : 25