



BUILDING DESIGN PARTNERSHIP SHALL HAVE NO RESPONSIBILITY FOR ANY USE MADE OF THIS DOCUMENT OTHER THAN FOR THAT WHICH IT WAS PREPARED AND ISSUED.
 ALL DIMENSIONS SHOULD BE CHECKED ON SITE.
 DO NOT SCALE FROM THIS DRAWING
 ANY DRAWING ERRORS OR DIVERGENCES SHOULD BE BROUGHT TO THE ATTENTION OF BUILDING DESIGN PARTNERSHIP AT THE ADDRESS SHOWN BELOW.
 DRAWINGS SHALL BE READ IN CONJUNCTION WITH THE FOLLOWING BEFORE WORK COMMENCES:
 • THE CDM DESIGN ISSUES REGISTER
 • THE BDP RISK SERIES OF DRAWINGS
 • THE PROJECT CDM RISK REGISTER

NOTES


EXISTING SURVEY INFORMATION TAKEN FROM MIDLAND SURVEY LIMITED DRAWING U07037

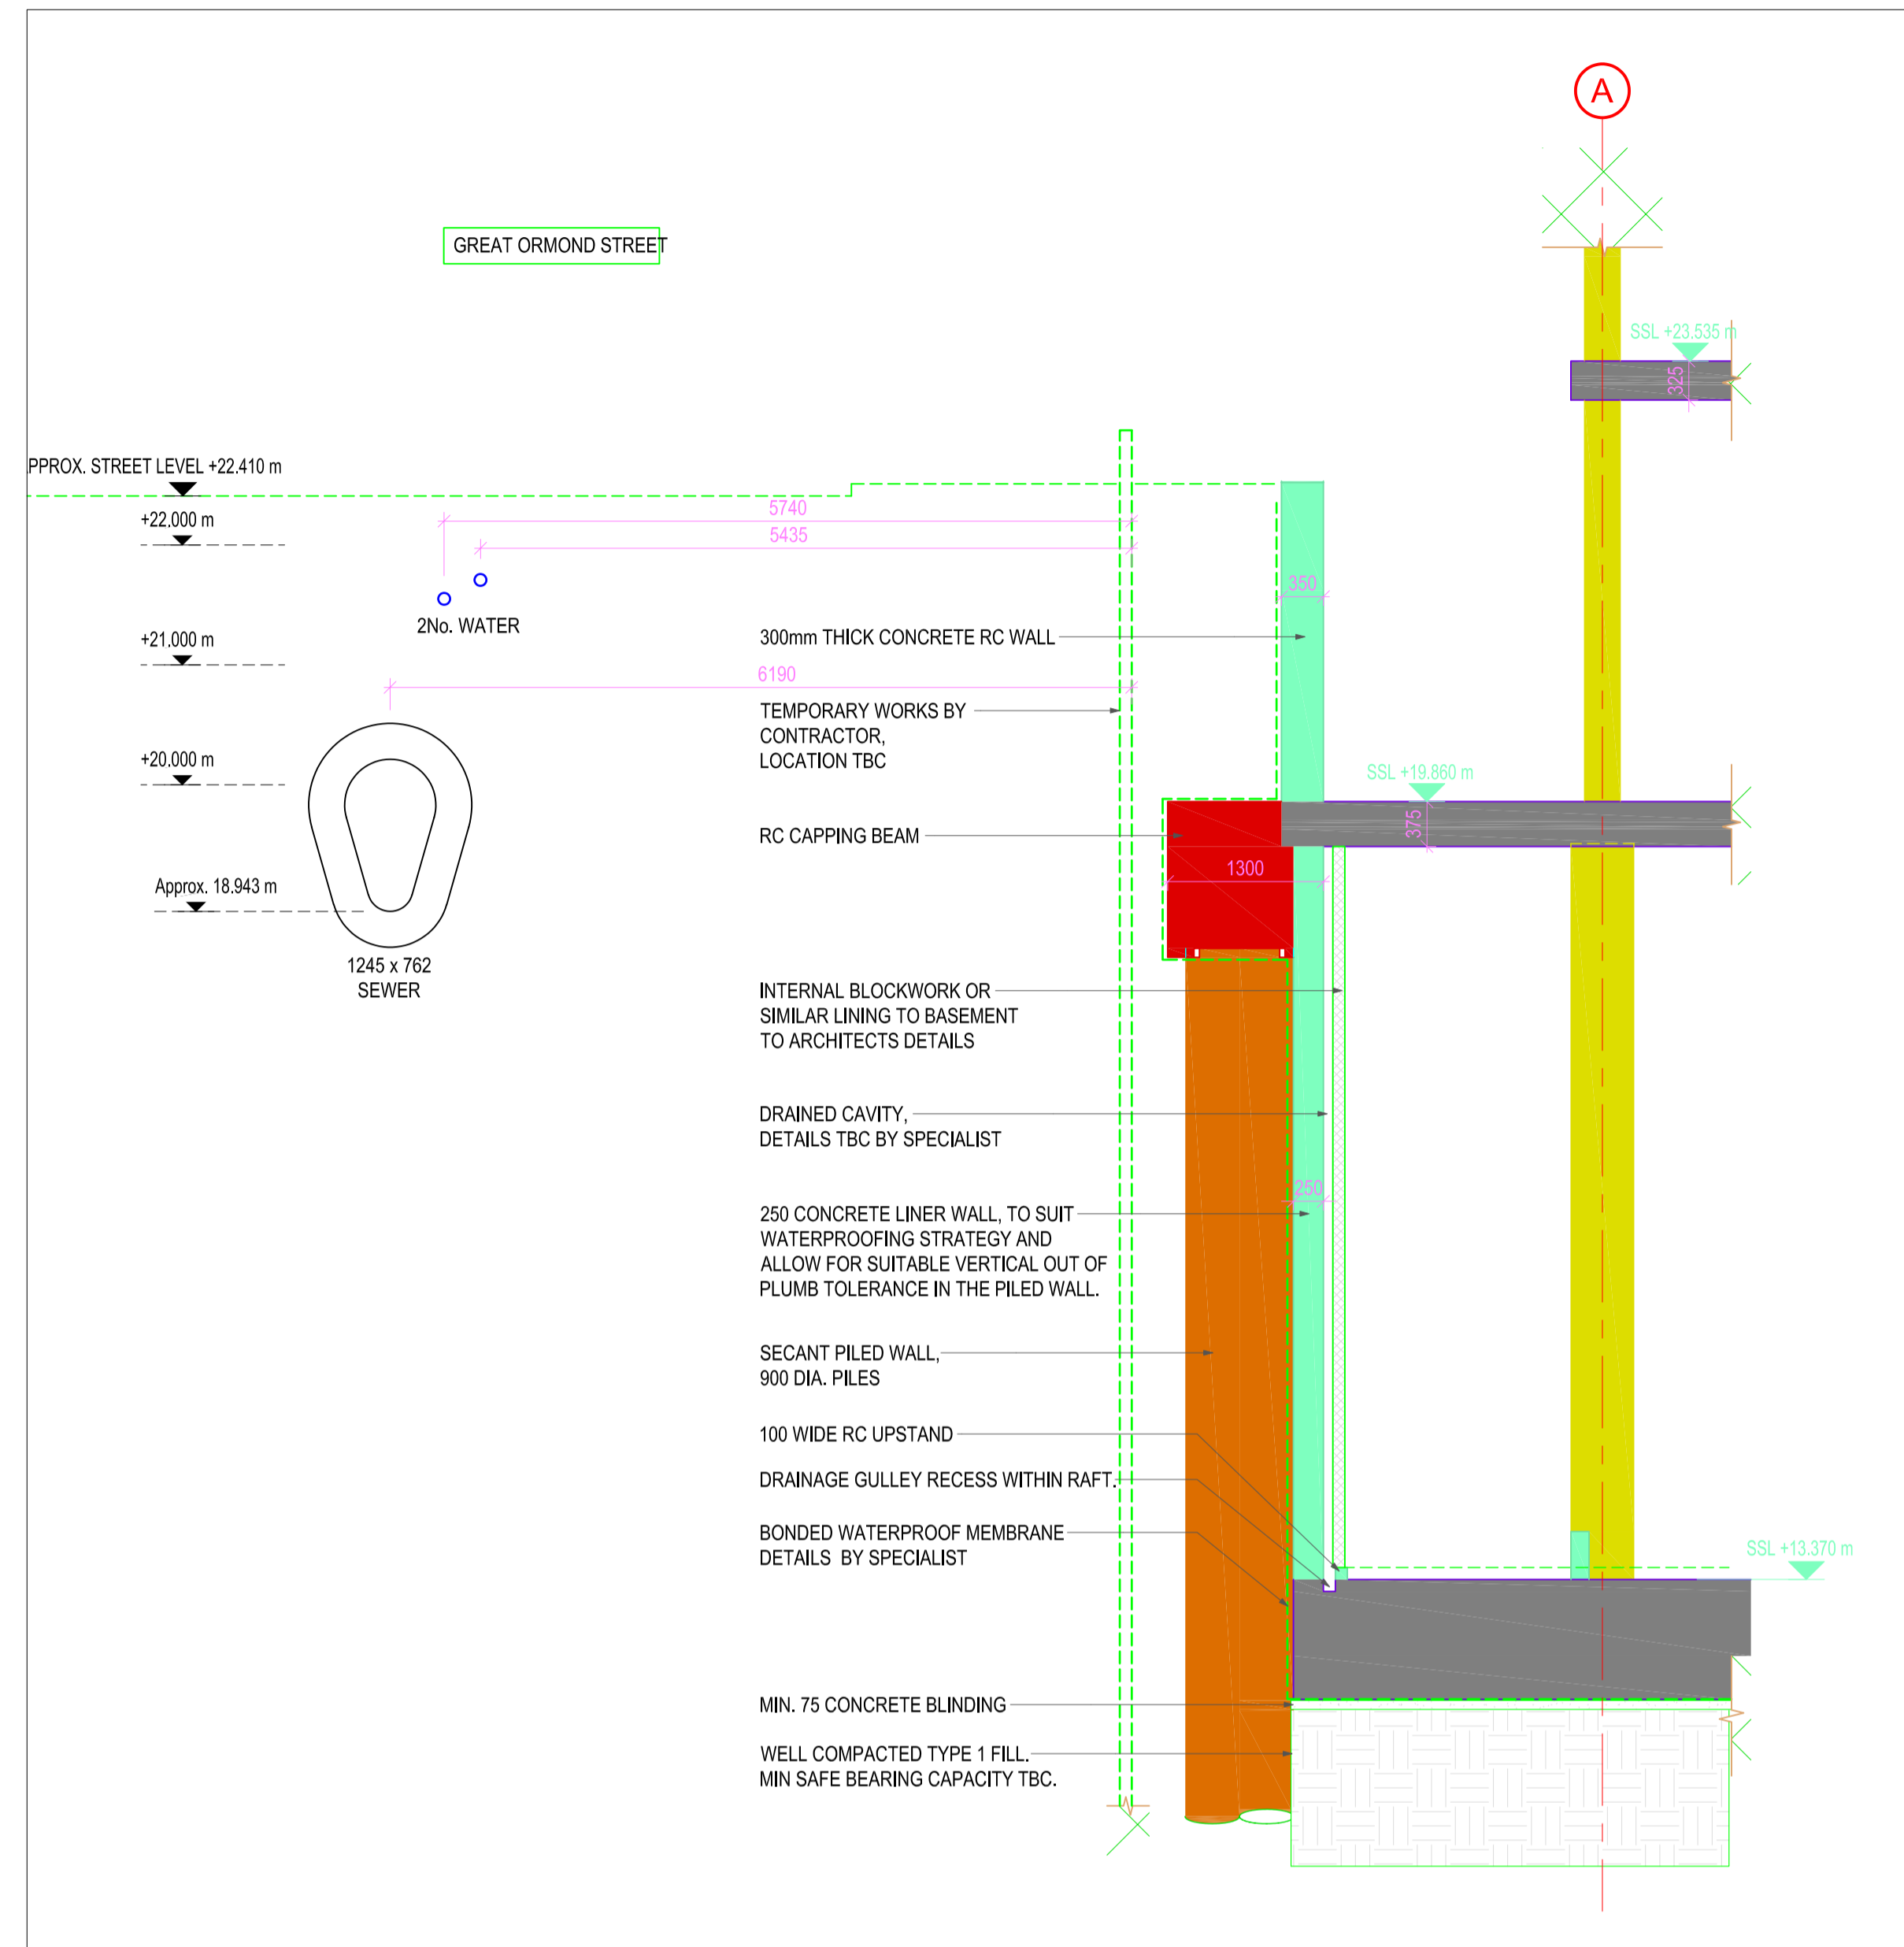

SECTION 1
1 : 50

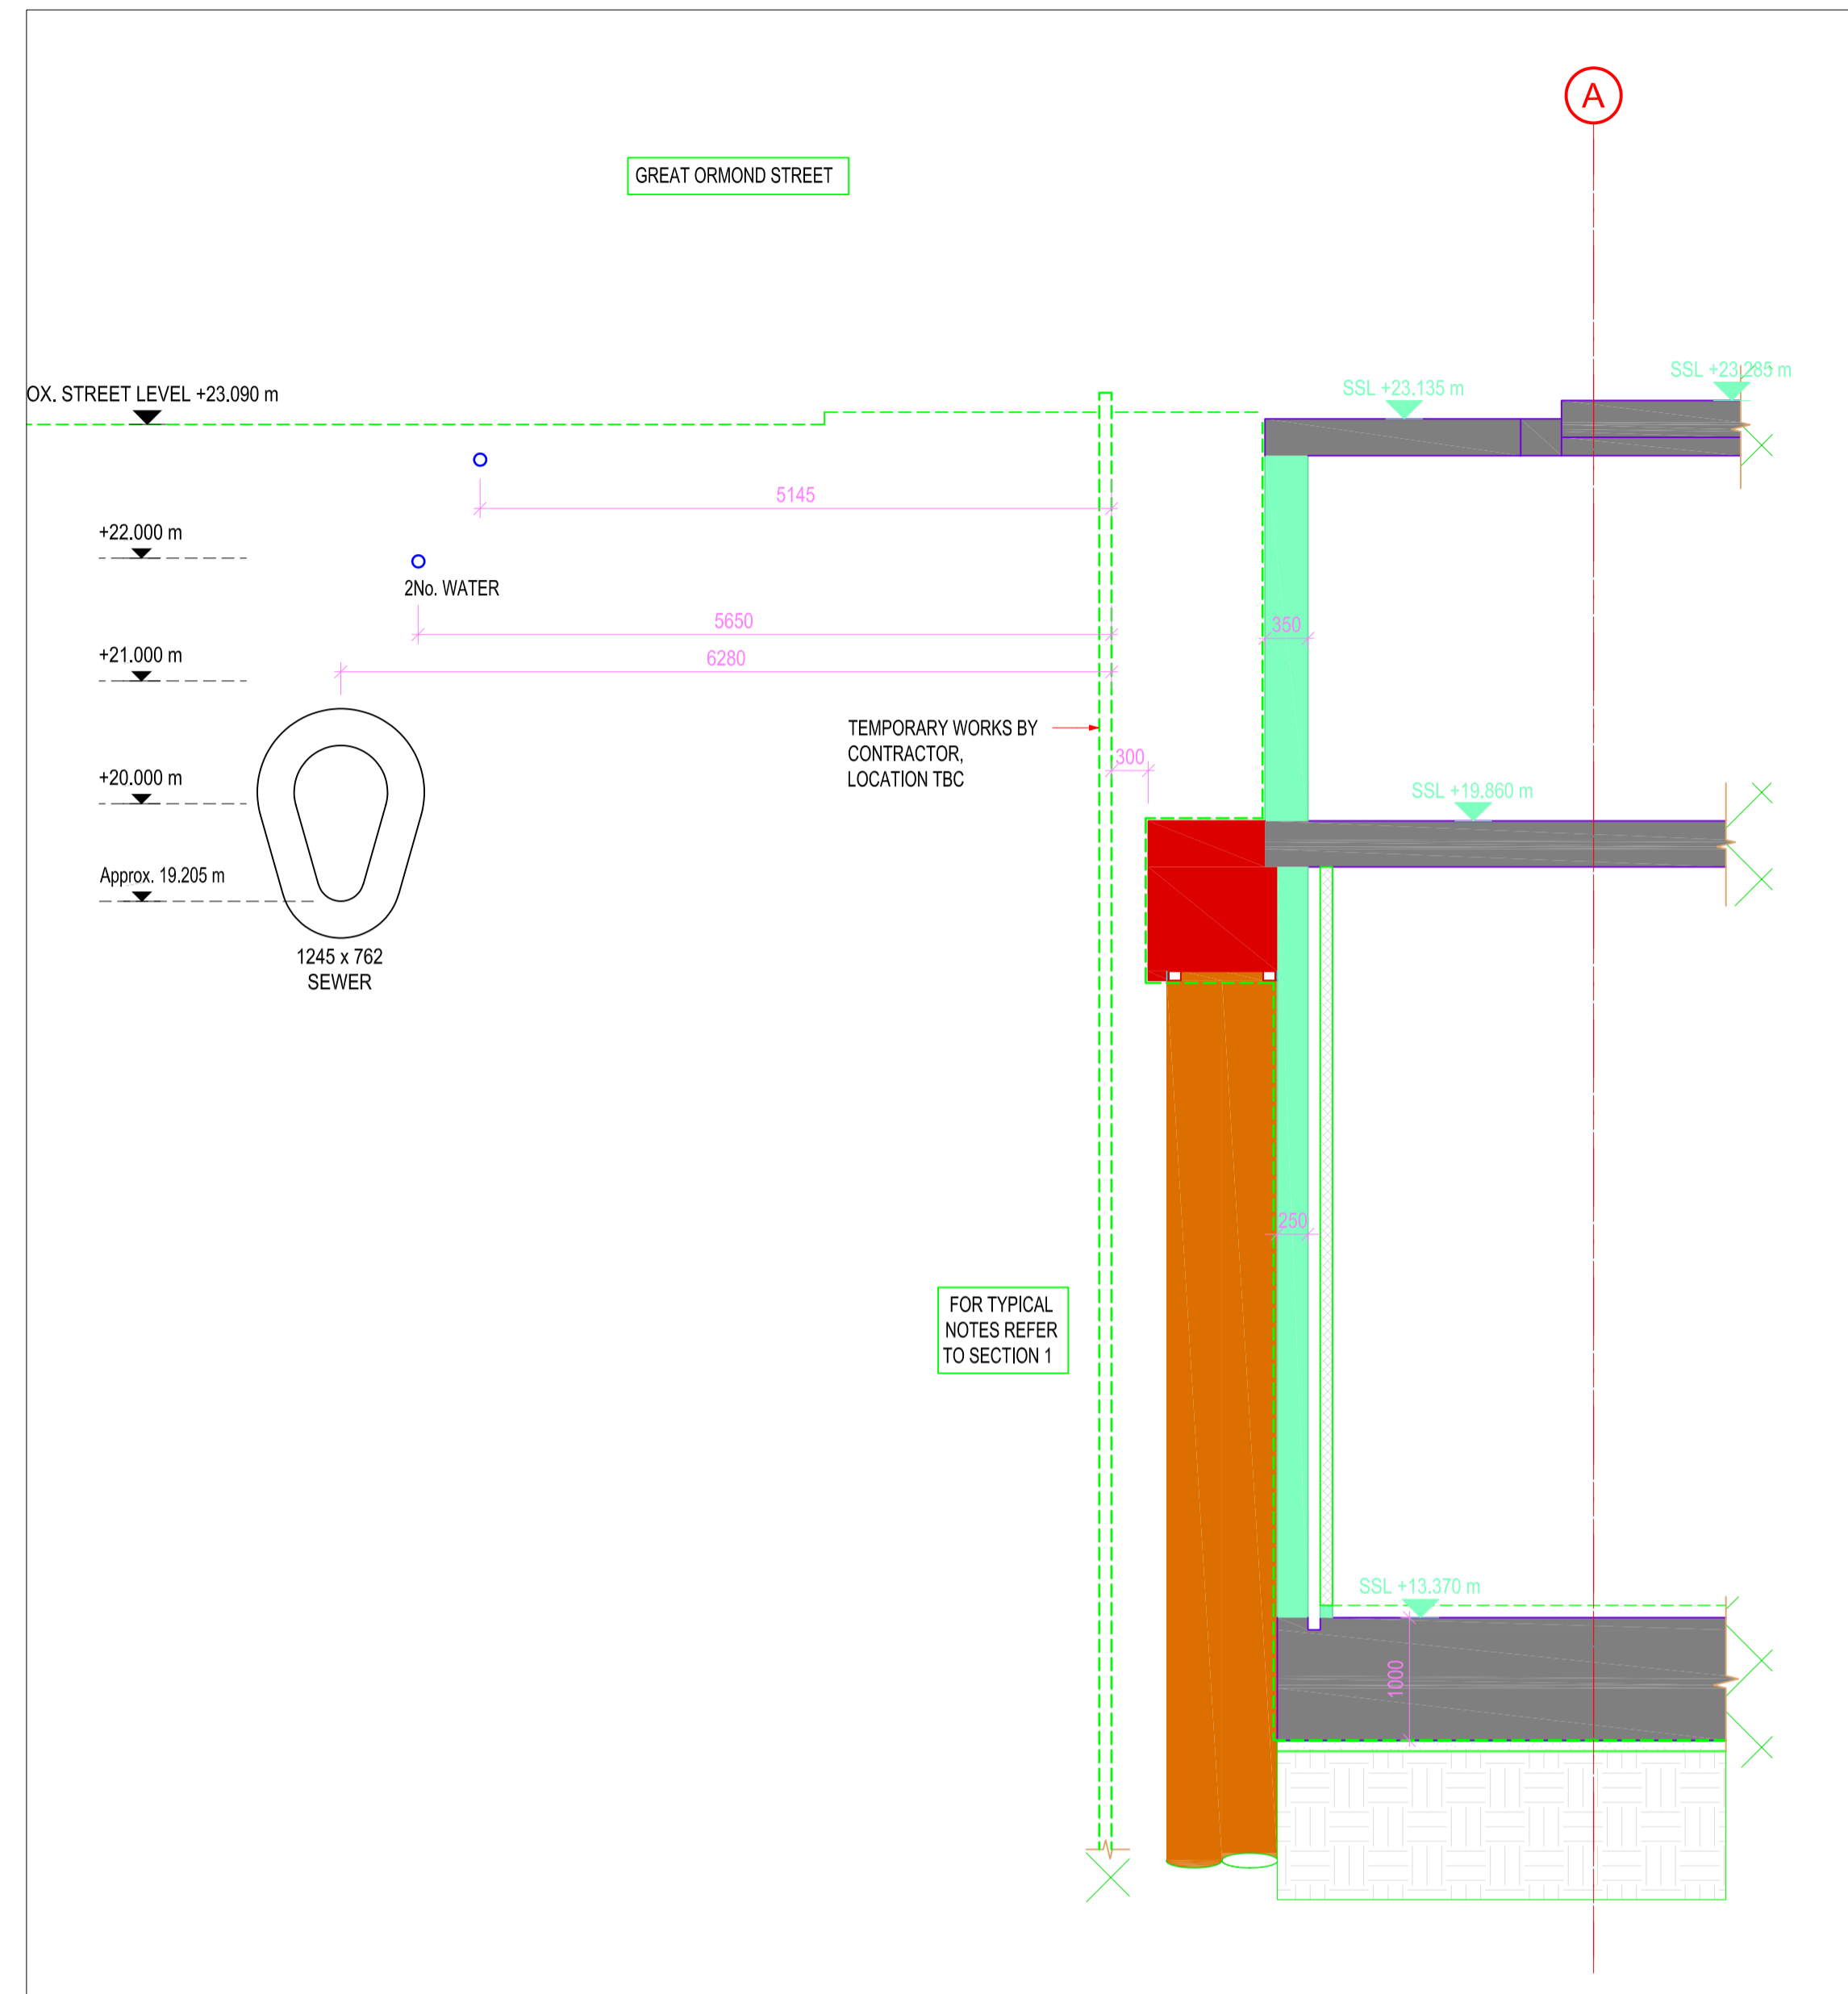

SECTION 2
1 : 50

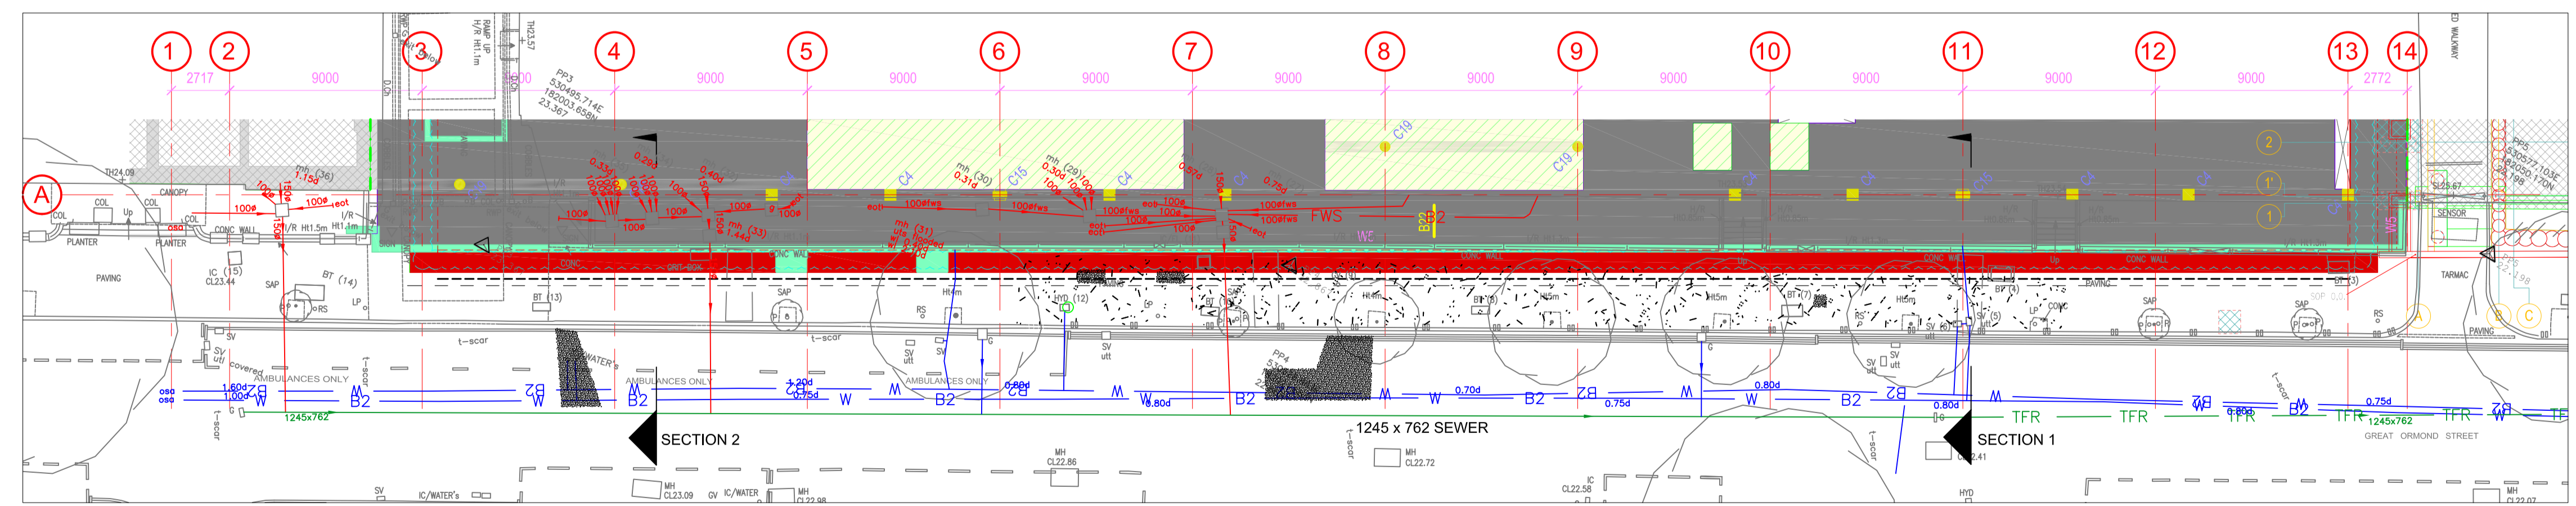

SERVICES KEY PLAN
1 : 200



<p>SISK CONSTRUCTION</p> <p>John Sisk & Son Ltd 2410 Regents Court The Crescent Birmingham Business Park Birmingham B37 7YE</p>	<p>BDP.</p> <p>16 Brewhouse Yard Clerkenwell London EC1V 4LJ United Kingdom T +44 (0)20 7812 8000 www.bdp.com</p>
--	--

Great Ormond Street Hospital Children's Cancer Centre		P2007598
Relationship Between Proposed New Works and Thames Water Public Sewer Water Mains		
GOSHCCC-BDP-ZZ-ZZ-DR-S-1000-3996		
S3 - Suitable for Review & Comment	As noted @ A1	15/08/22
SAC	SAC	MH
RIBA Stage 3		P01