
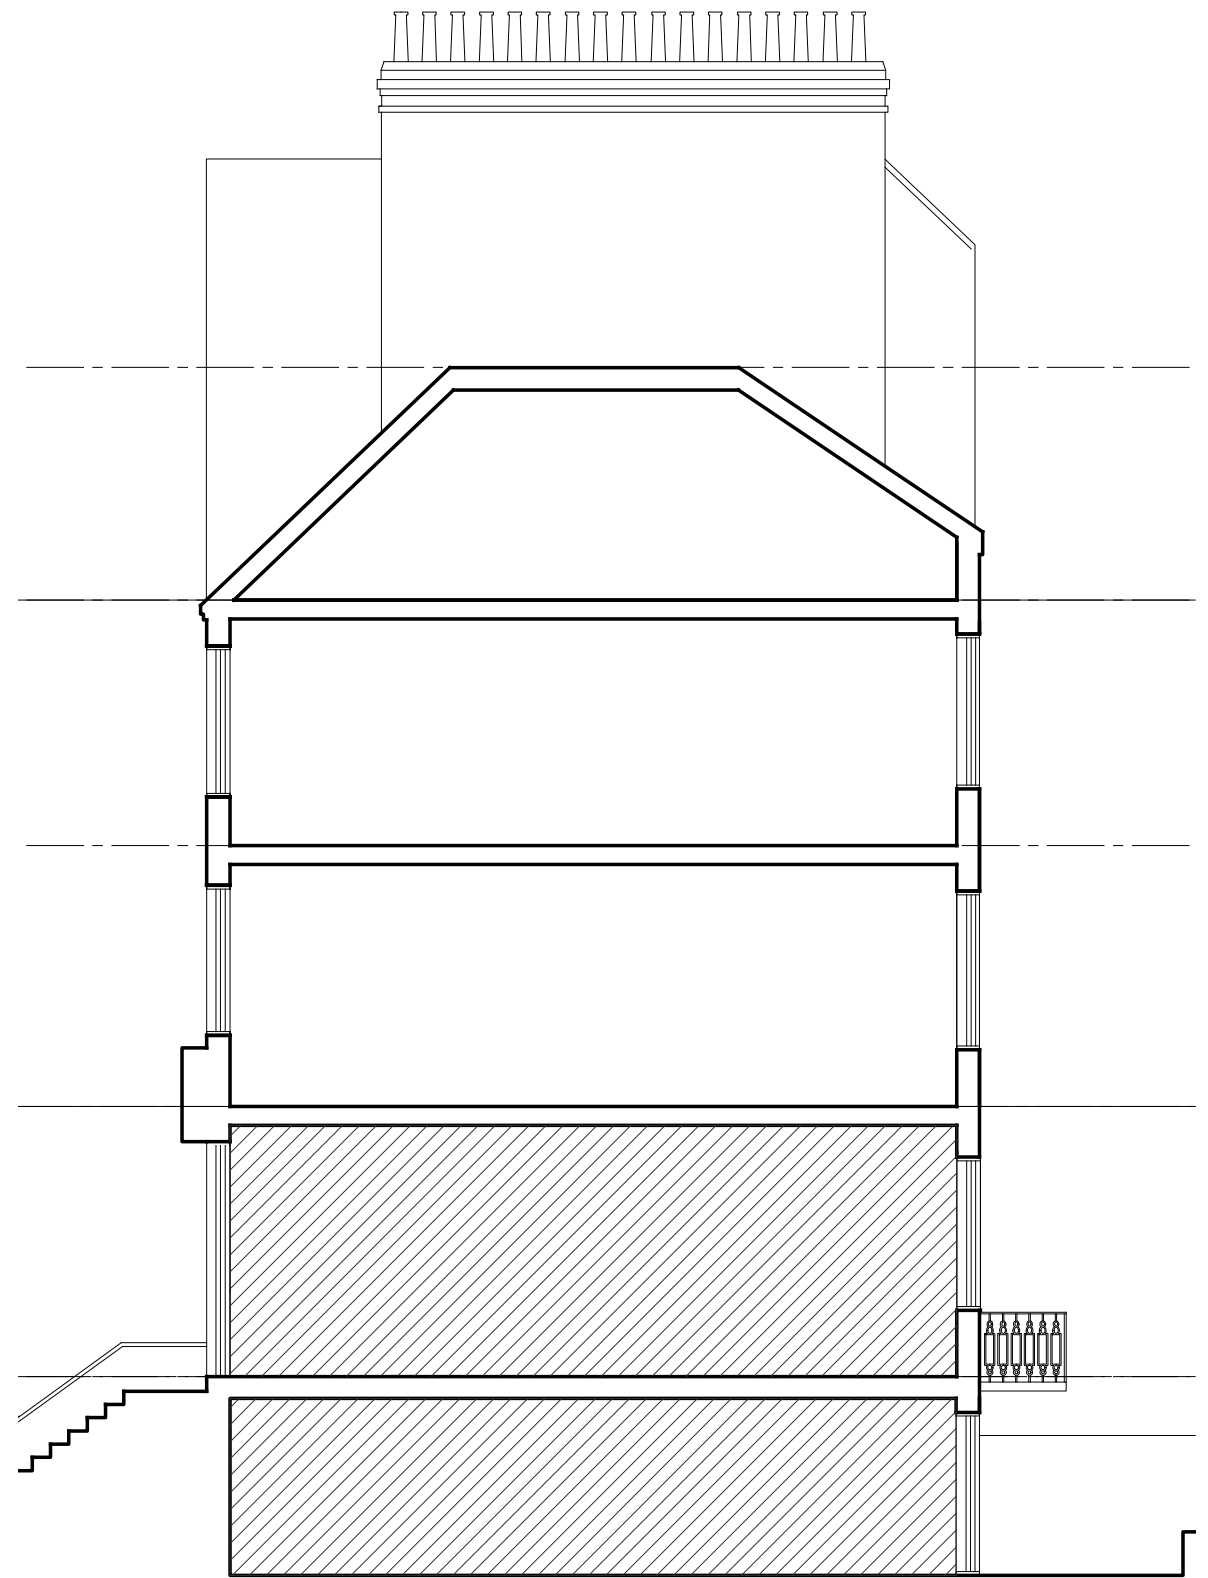


01 Section AA
scale: 1:100

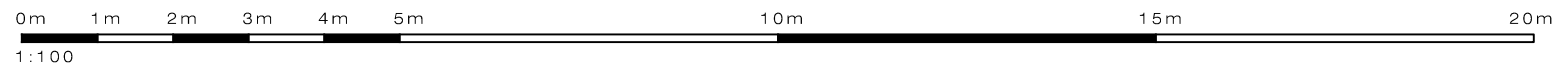

02 Section BB
scale: 1:100

PLEASE NOTE:

1. All dimensions to be checked on site before fabrication.
2. Contractor to refer to engineers drawings before proceeding with works.
3. All drawings and designs are covered by design right (intellectual property), and may not be distributed, copied or issue without written permission of the architect.
4. All design concepts are the sole property of the architect and no adaptations, reproductions or copies may be made without written permission of the architect.
5. These drawings are subject to any variation required or recommendation by any statutory authority, or for the better carrying out of the works.
6. Samples to be provided by contractor for the architect approval.
7. All finishes to architect satisfaction.
8. All drawings to be approved by the architect before construction.

ADDITIONAL NOTES:

Rev	Issued for	Date	By	Issued	Rev	Issued for	Date	By	Issued

Client Private	Project 34B Compayne Gardens NW6 3DP	Status Preliminary
Architect Ariel Greis Design	Title Existing	Scale 1:100 @ A3
9 St Clair Dr, London N14 0UG info@arielgreisdesign.com	Sections AA and BB	Drawn CV
Tel: +44 (0)20 3411 8831 www.arielgreisdesign.com	Project No 2207A	Issued AG
		Date 18 May 22
		Drawing No APL-005
		Revision 00