
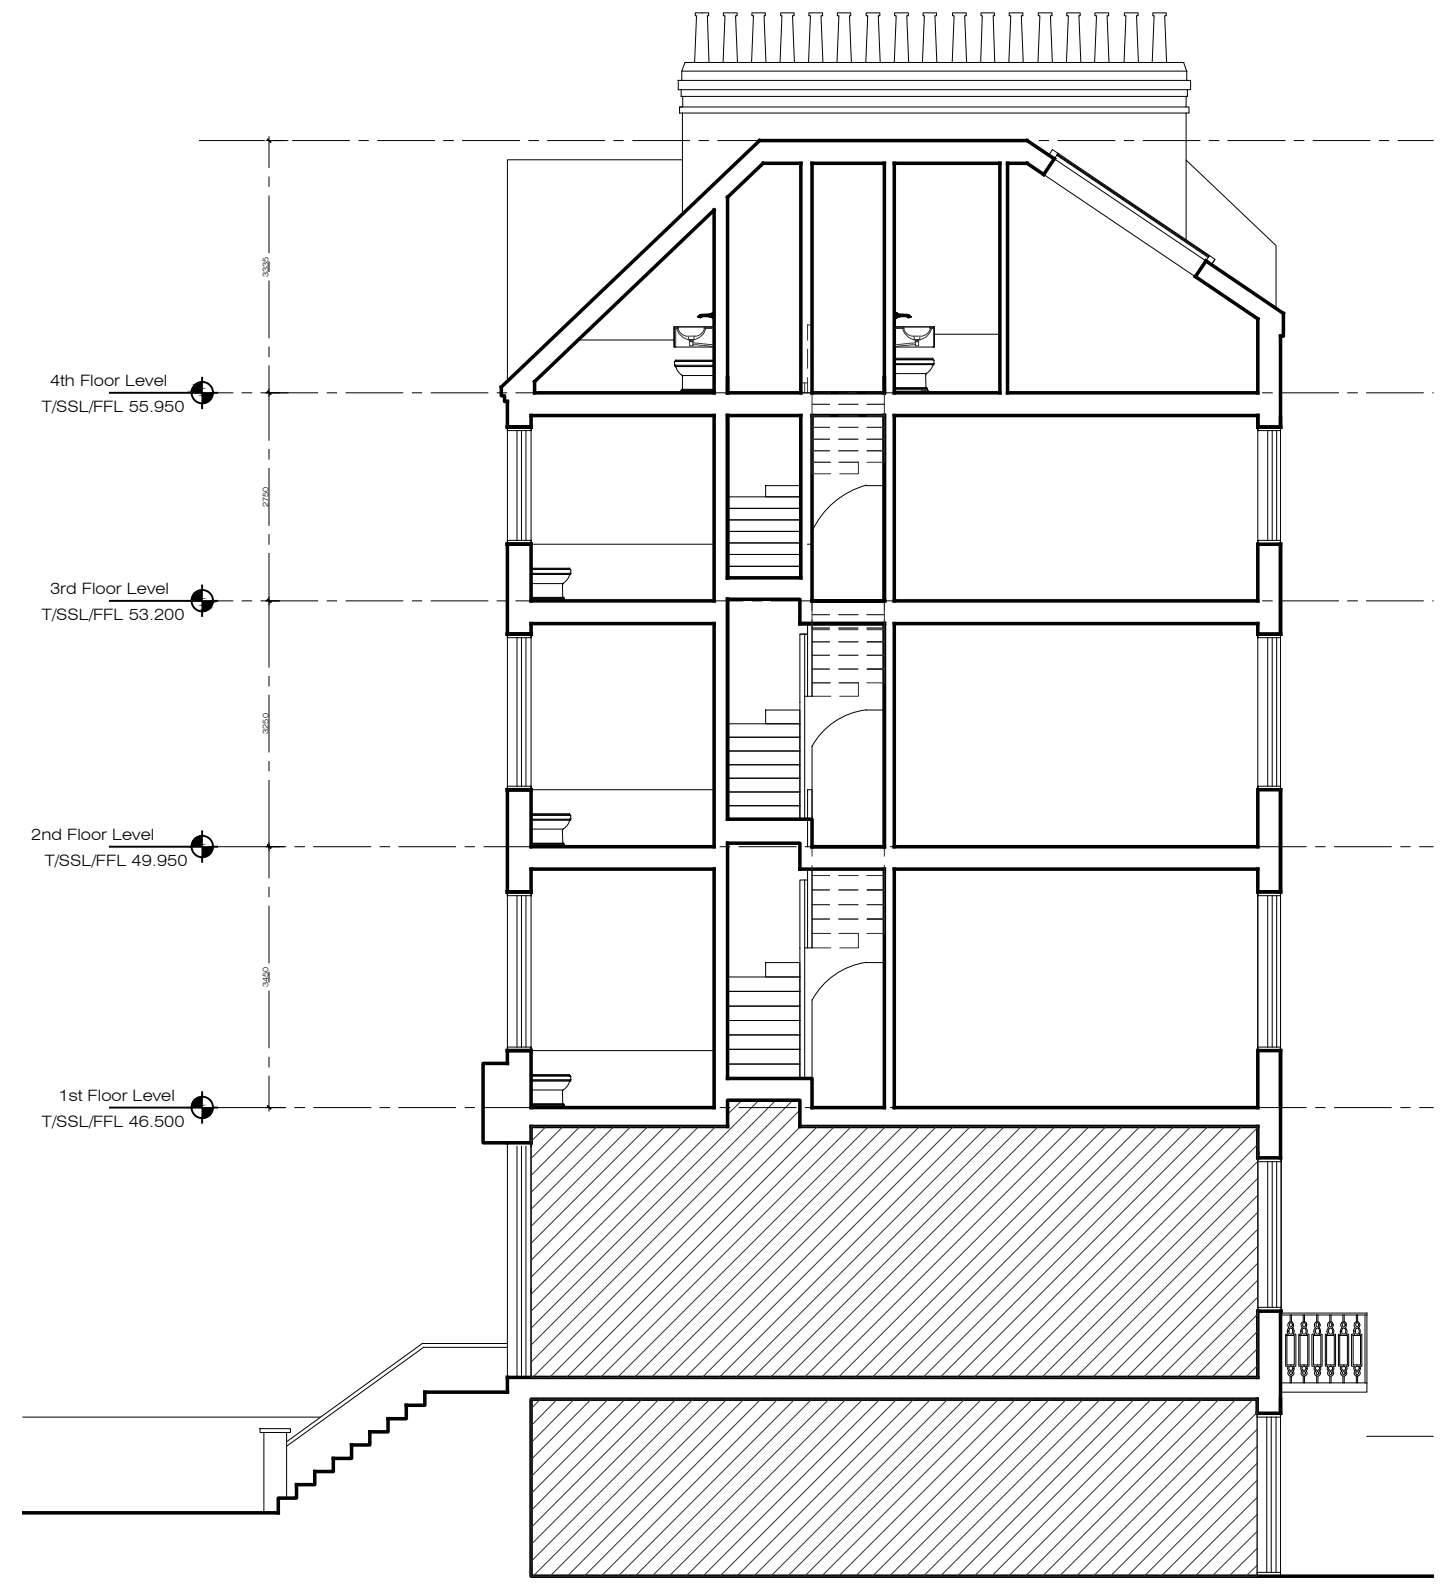


01 Section AA
scale: 1:100

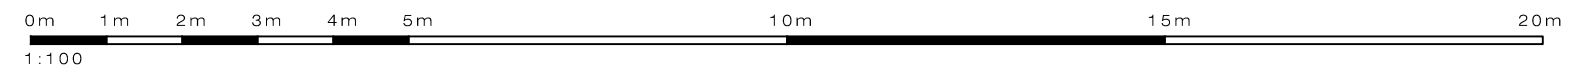

02 Section BB
scale: 1:100

PLEASE NOTE:

- All dimensions to be checked on site before fabrication.
- Contractor to refer to engineers drawings before proceeding with works.
- All drawings and designs are covered by design right (intellectual property), and may not be distributed, copied or issue without written permission of the architect.
- All design concepts are the sole property of the architect and no adaptations, reproductions or copies may be made without written permission of the architect.
- These drawings are subject to any variation required or recommendation by any statutory authority, or for the better carrying out of the works.
- Samples to be provided by contractor for the architect approval.
- All finishes to architect satisfaction.
- All drawings to be approved by the architect before construction.

ADDITIONAL NOTES:

Rev	Issued for	Date	By	Issued	Rev	Issued for	Date	By	Issued

Client Private	Project 34B Compayne Gardens NW6 3DP	Status Preliminary
Architect Ariel Greis Design	Title Proposed	Scale 1:100 @ A3
9 St Clair Dr, London W14 0UG info@arielgreisdesign.com	Sections AA and BB	Drawn CV
Tel: +44 (0)20 3411 8831 www.arielgreisdesign.com	Project No 2207A	AG
	Revision 00	Date 18 May 22