
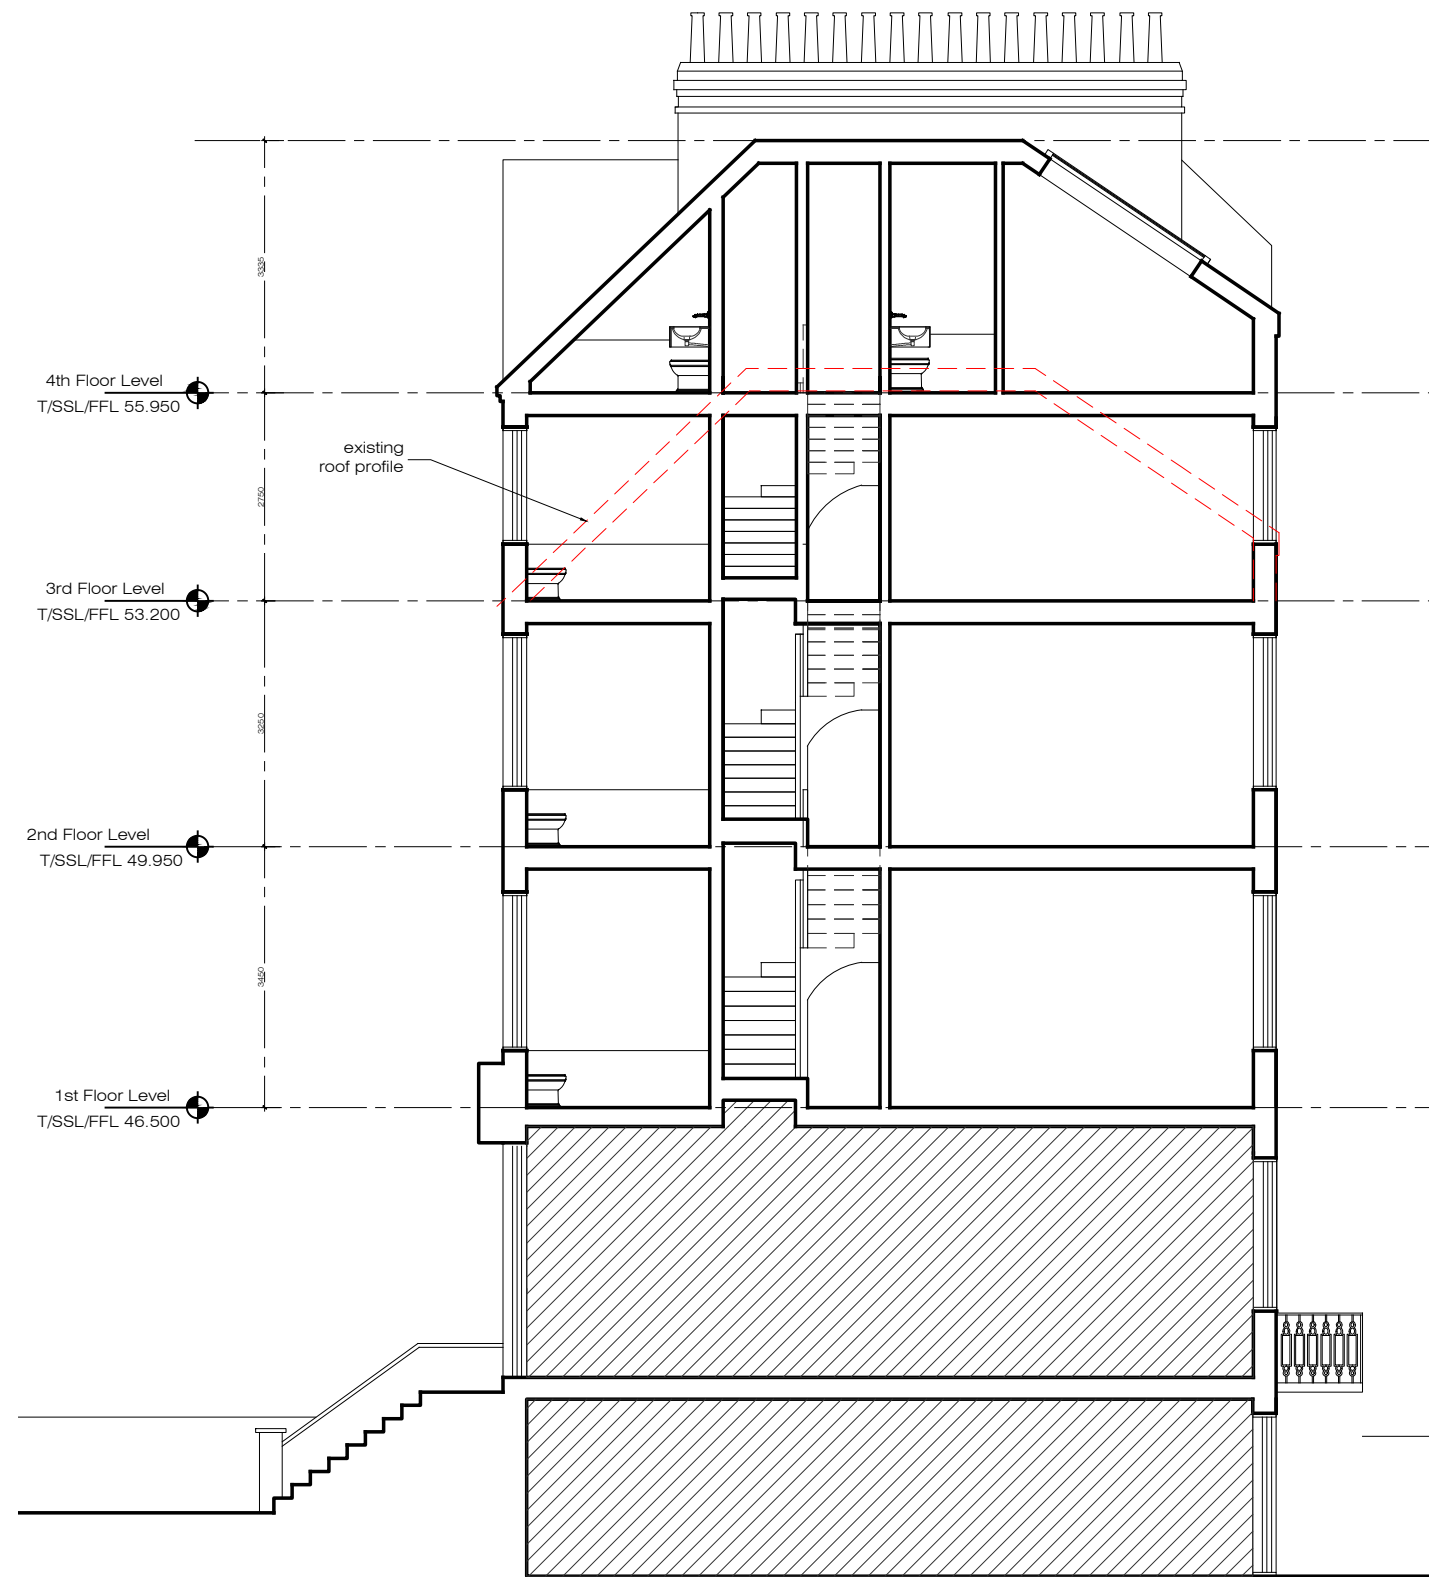


01 Section AA  
scale: 1:100

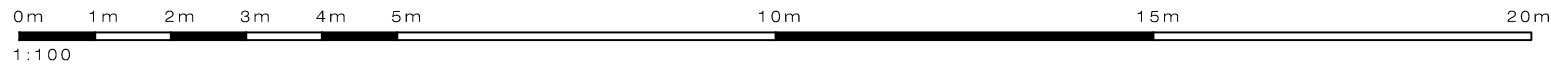

02 Section BB  
scale: 1:100

PLEASE NOTE:

1. All dimensions to be checked on site before fabrication.
2. Contractor to refer to engineers drawings before proceeding with works.
3. All drawings and designs are covered by design right (intellectual property), and may not be distributed, copied or issue without written permission of the architect.
4. All design concepts are the sole property of the architect and no adaptations, reproductions or copies may be made without written permission of the architect.
5. These drawings are subject to any variation required or recommendation by any statutory authority, or for the better carrying out of the works.
6. Samples to be provided by contractor for the architect approval.
7. All finishes to architect satisfaction.
8. All drawings to be approved by the architect before construction.

ADDITIONAL NOTES:

Rev	Issued for	Date	By	Issued	Rev	Issued for	Date	By	Issued

Client	Private
Architect	Ariel Greis Design
9 St. Clair Dr. London K14 8UG	Tel : +44 (0)20 3411 8831
info@arielgreisdesign.com	www.arielgreisdesign.com

Project	34B Compayne Gardens NW6 3DP
Title	Proposed with Demolition Overlay Sections AA and BB
Drawing No	APL-014
Project No	2207A

Status	Preliminary
Scale	1:100
Drawn	@ A3
CV	AG
Issued	18 May 22
Date	18 May 22
Revision	00