



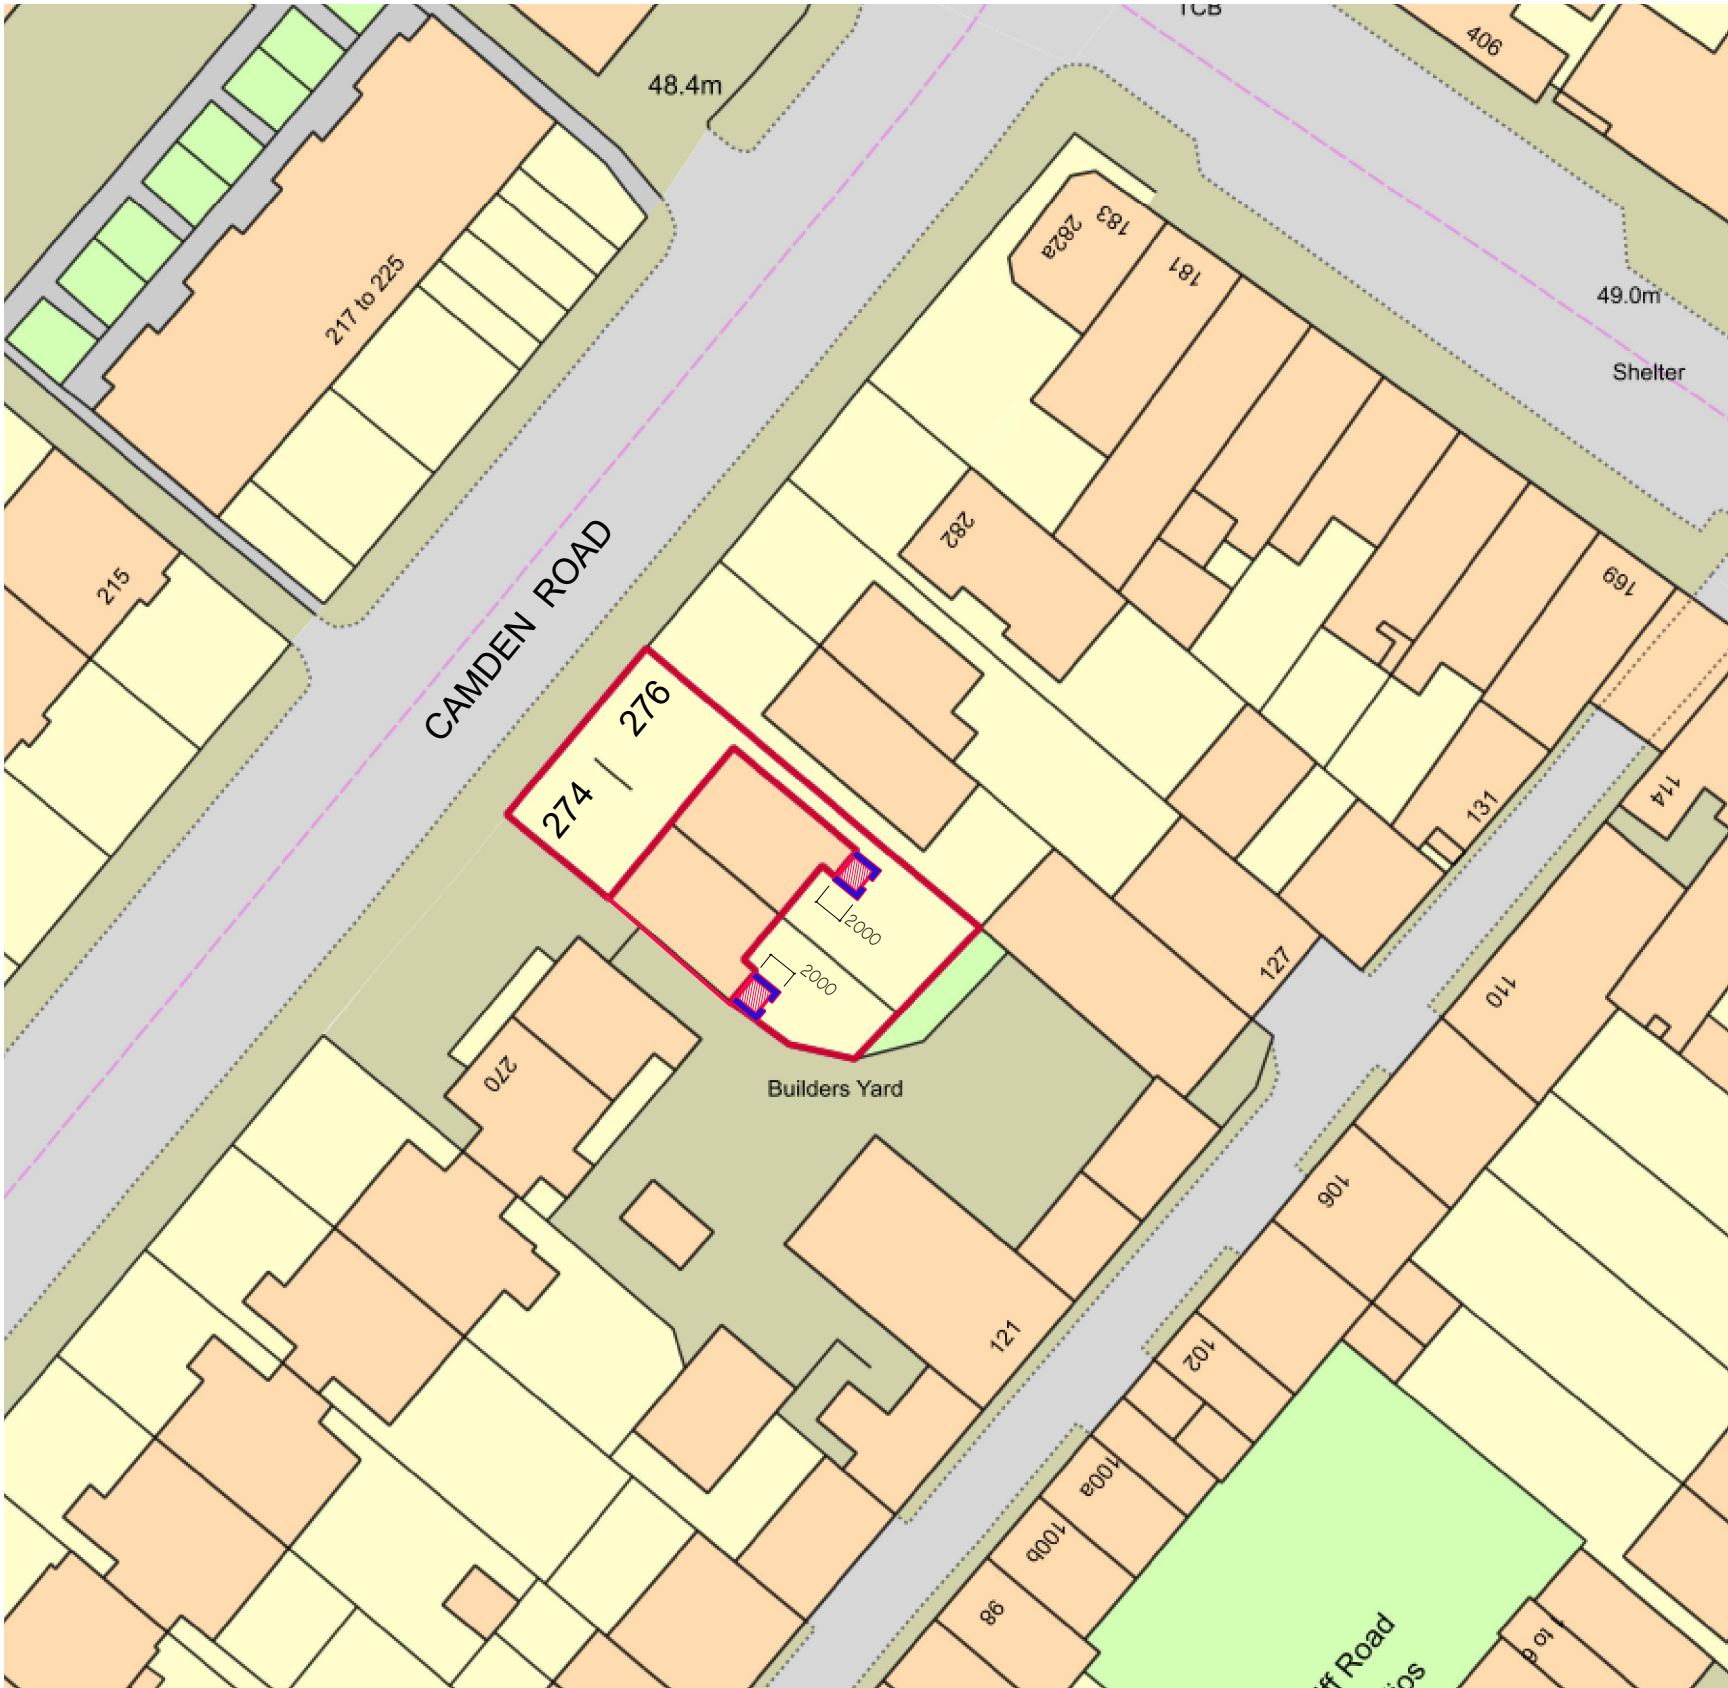


Plan Produced for: Planning Application

Date Produced: 30 Oct 2022

Plan Reference Number: TQRQM22303215621988

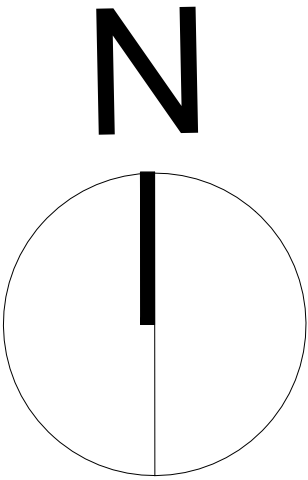

BLOCK PLAN. SCALE 1:500

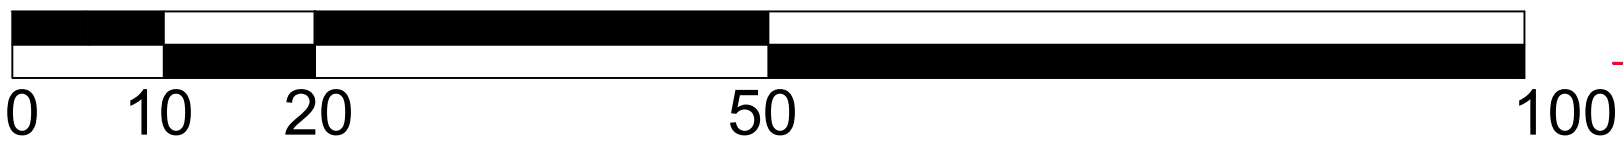

SCALE BAR 1:500

- EXISTING WALL AND PARTITION
- BUILDING LINE
- PROPOSED AREA
- BONDARY LINE

REV.	Date: 16/10/2022 Scale: 1:500/A3 Drawn by: SZ	Drawing No: 274/276-A002 Drawing Title: BLOCK PLAN.	Project: 274-276 CAMDEN ROAD NW1 9AB Cient: O'NEILL INVESTMENTS LIMITED	SEZ ASSOCIATES 5, MARYGOLD HOUSE, TAYLOR CLOSE, TW3 4BZ, HOUNSLOW Mob: + 44 (0) 7989697333 E-mail: svetlazana@yahoo.co.uk
------	---	--	--	--