

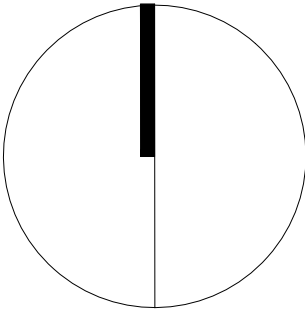


N

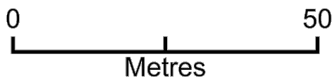


274-276 Camden Road

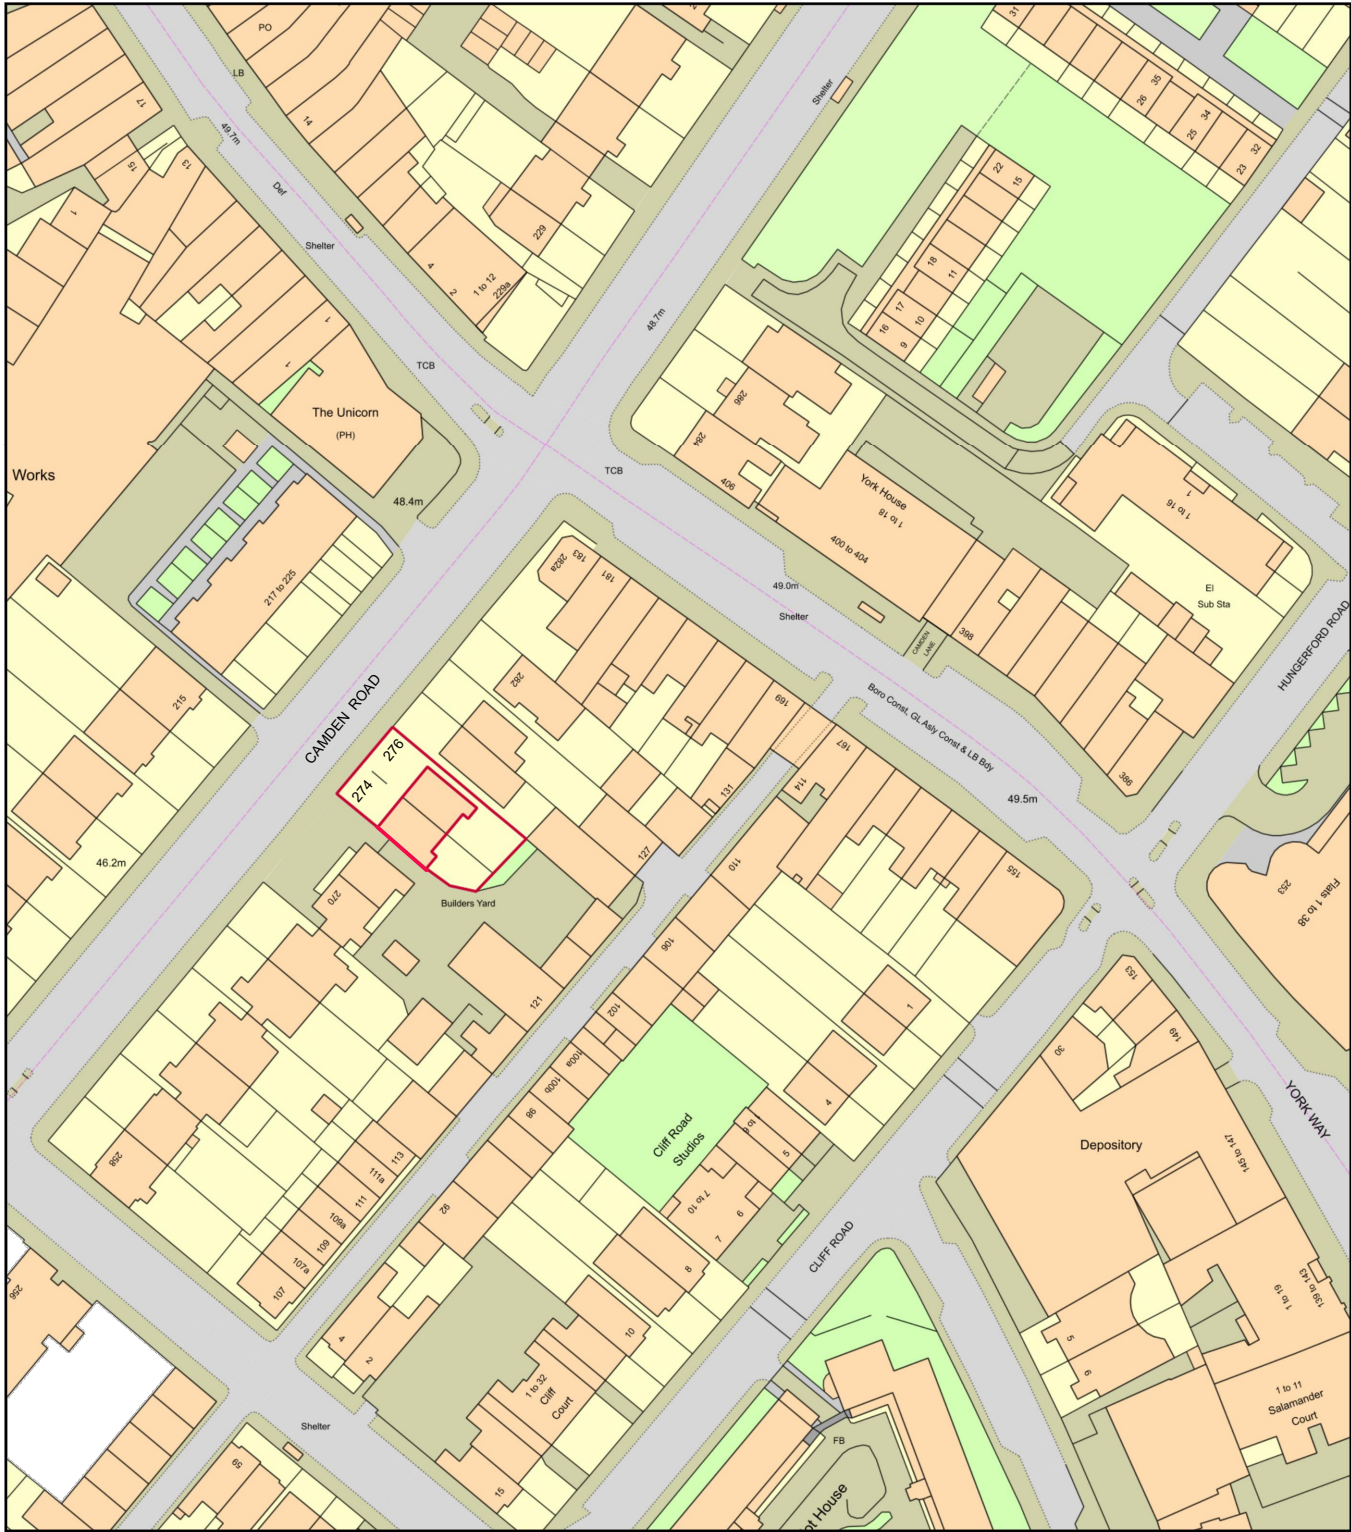

Plan Produced for: Planning Application
Date Produced: 30 Oct 2022
Plan Reference Number: TQRQM22303215621988
Scale: 1:1250 @ A4

© Crown copyright and database rights 2021 OS 100042766

LOCATION PLAN. SCALE 1:1250

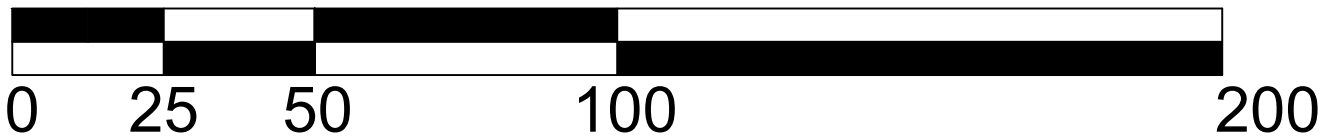

SCALE BAR 1:1250

REV.	Date: 16/10/2022 Scale: 1:1250/A3 Drawn by: SZ	Drawing No: 274/276-A003 Drawing Title: LOCATION PLAN.	Project: 274-276 CAMDEN ROAD NW1 9AB Client: O'NEILL INVESTMENTS LIMITED	SEZ ASSOCIATES 5, MARYGOLD HOUSE, TAYLOR CLOSE, TW3 4BZ, HOUNSLOW Mob: + 44 (0) 7989697333 E-mail: sveltazana@yahoo.co.uk
------	--	---	---	--