




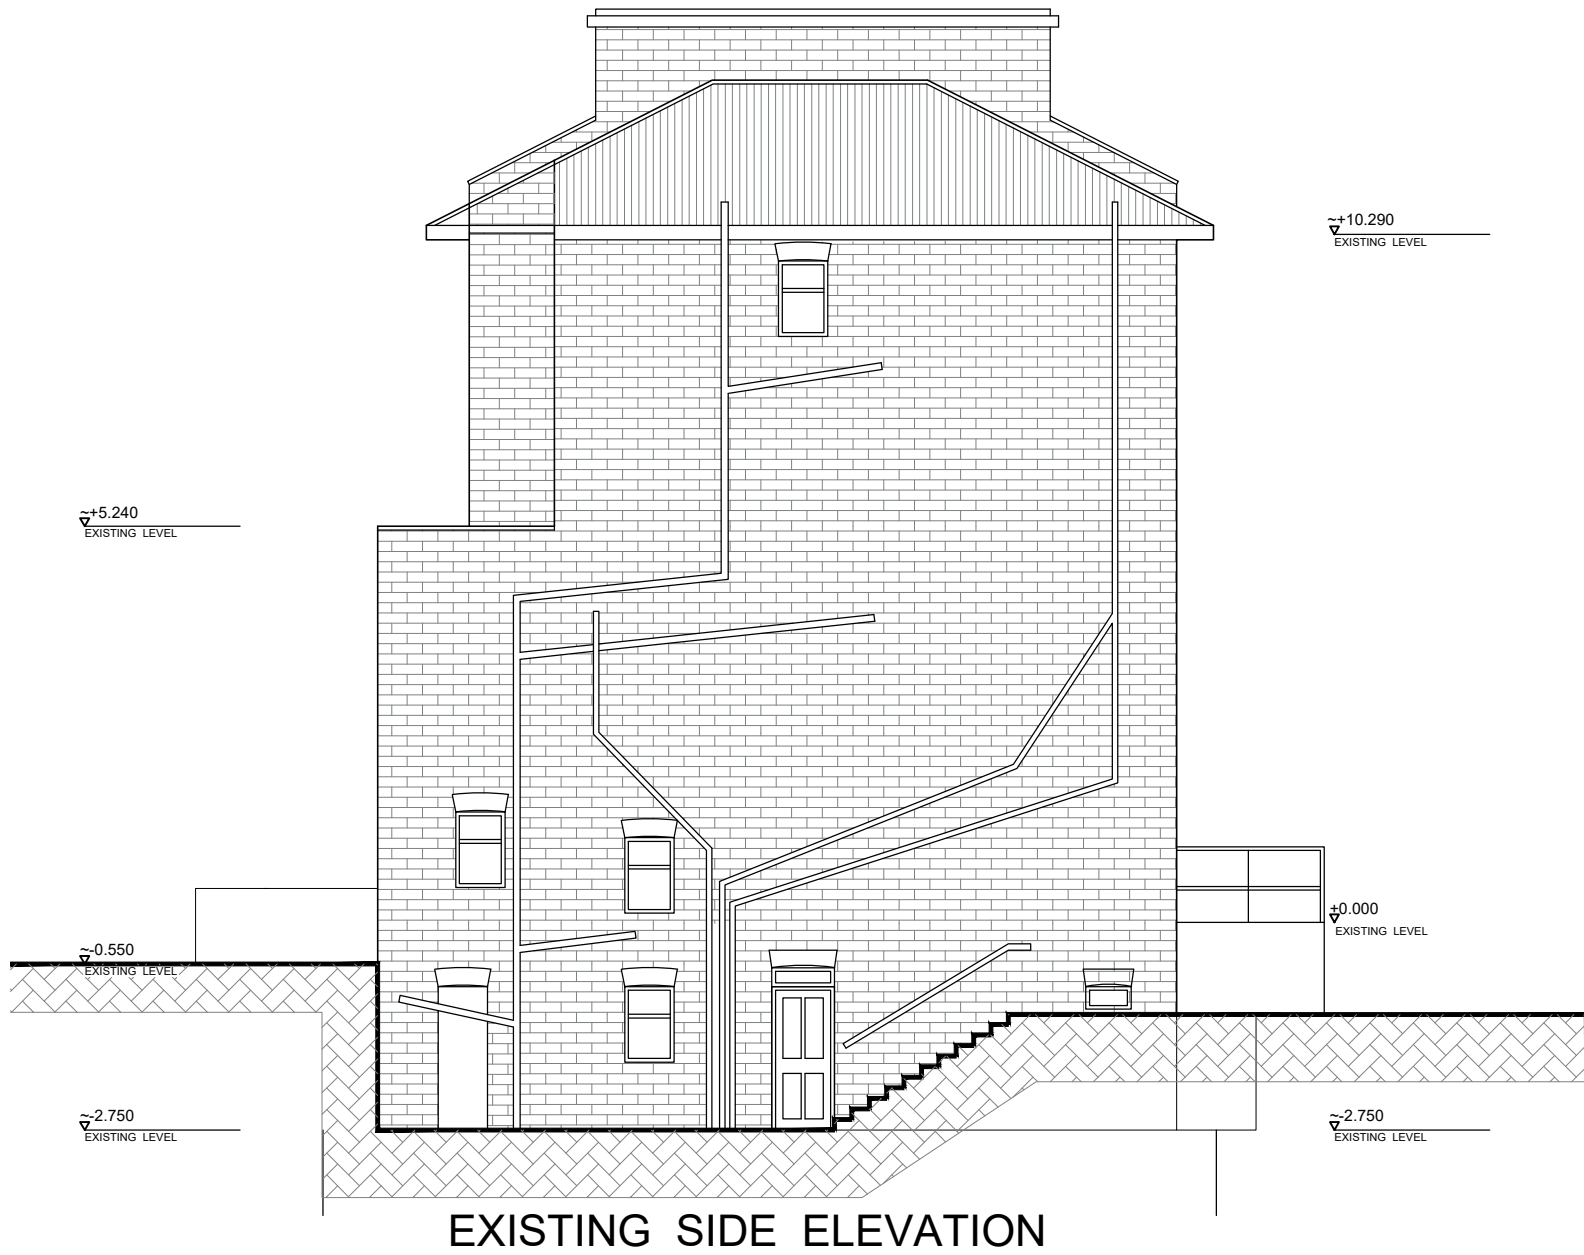

EXISTING SIDE ELEVATION

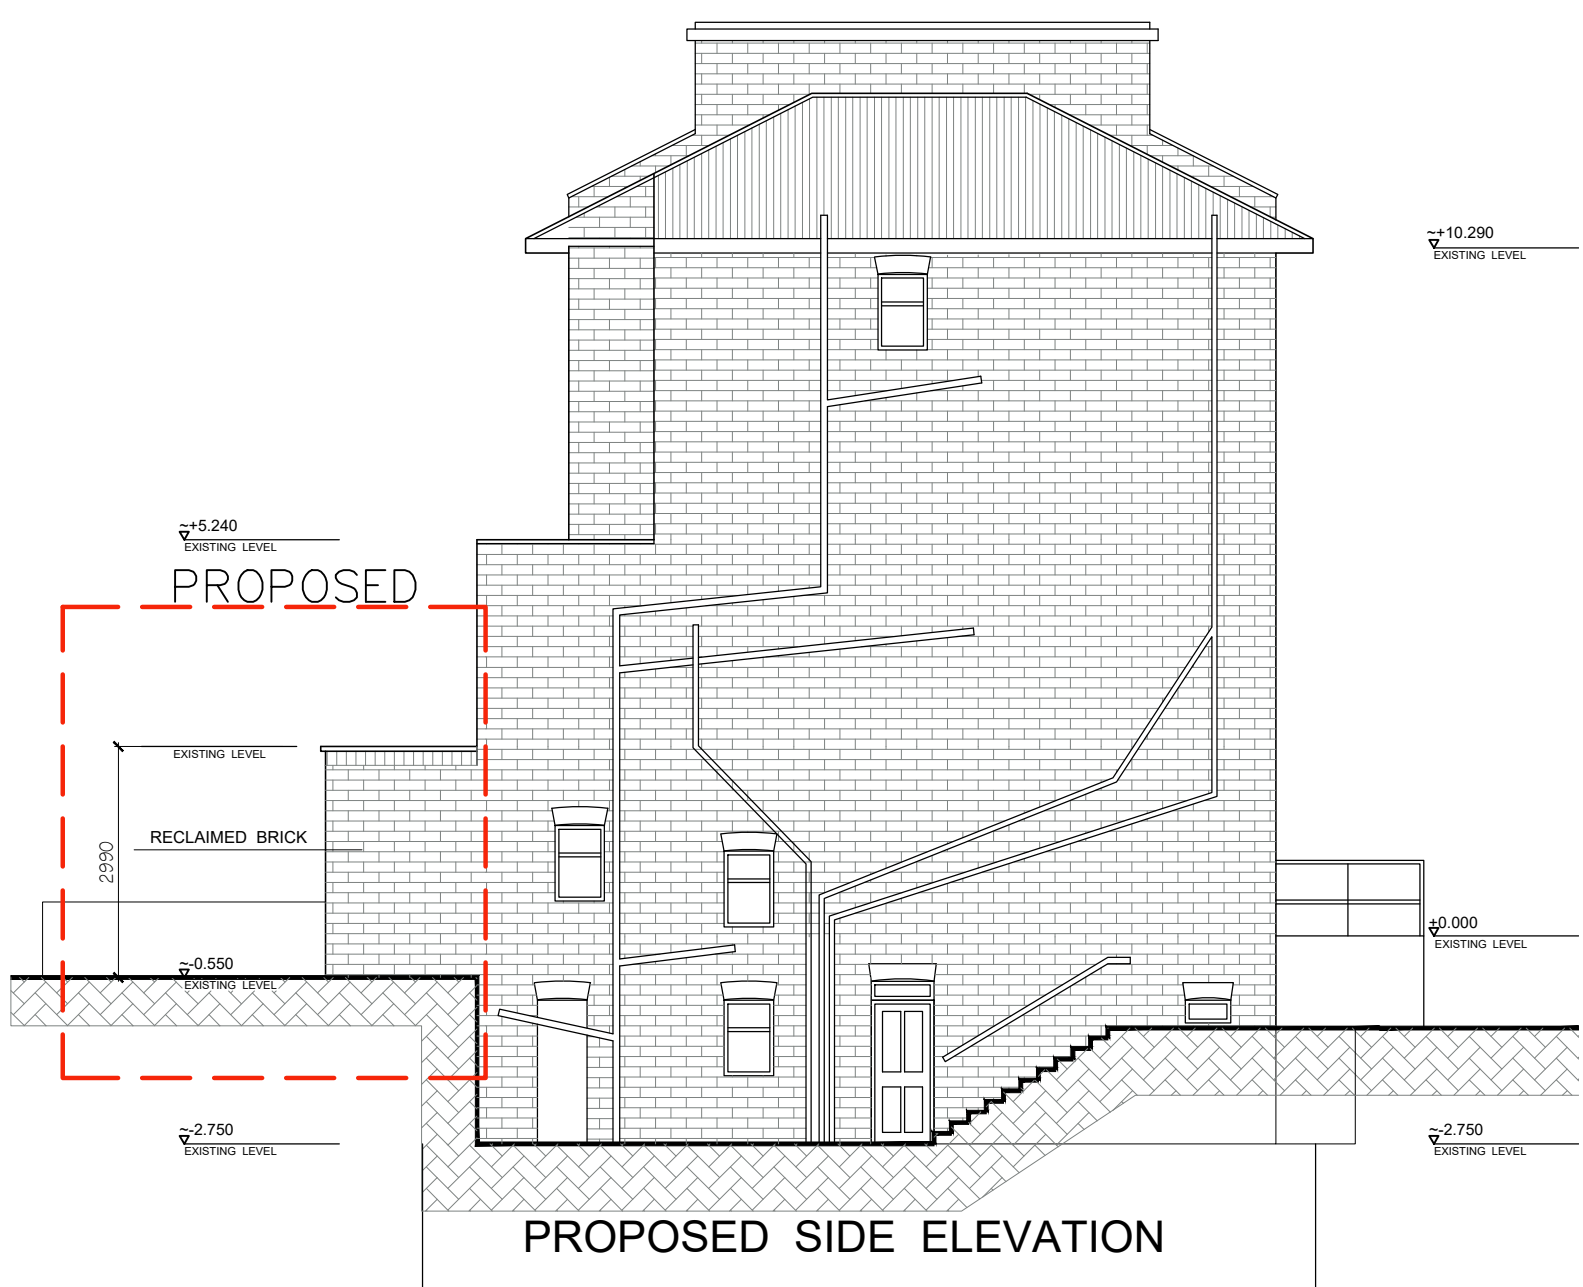

PROPOSED SIDE ELEVATION

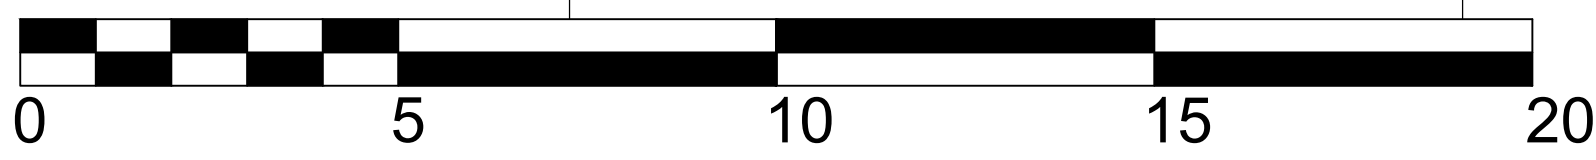

SCALE BAR 1:100

REV.	Date: 16/10/22 Scale: 1:100/A3 Drawn by: SZ	Drawing No: 274/6-A008 Drawing Title: PROPOSED / EXISTING SIDE ELEVATION	Project: 274-276 CAMDEN ROAD NW1 9AB Cient: O'NEILL INVESTMENTS LIMITED	SEZ ASSOCIATES 5, MARYGOLD HOUSE, TAYLOR CLOSE, TW3 4BZ, HOUNSLOW Mob: + 44 (0) 7989697333 E-mail: svetlazana@yahoo.co.uk
------	---	---	--	--