



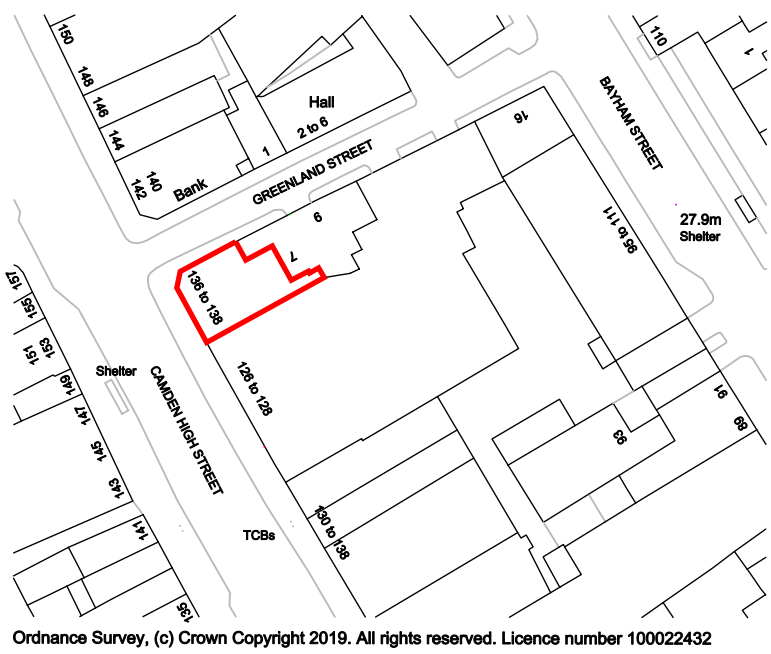



LOCATION PLAN (1:1250)

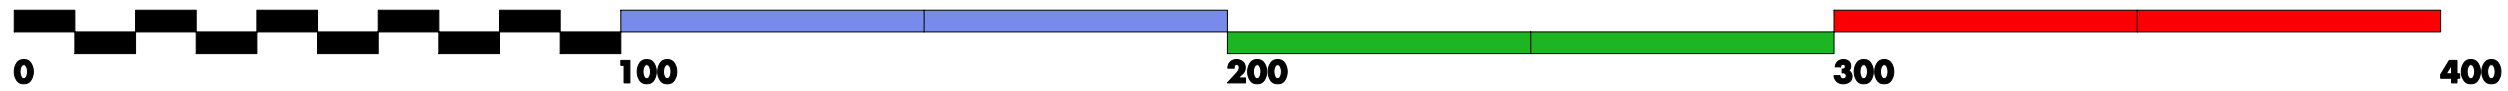

Ordnance Survey, (c) Crown Copyright 2019. All rights reserved. Licence number 100022432




BLOCK PLAN (1:500)

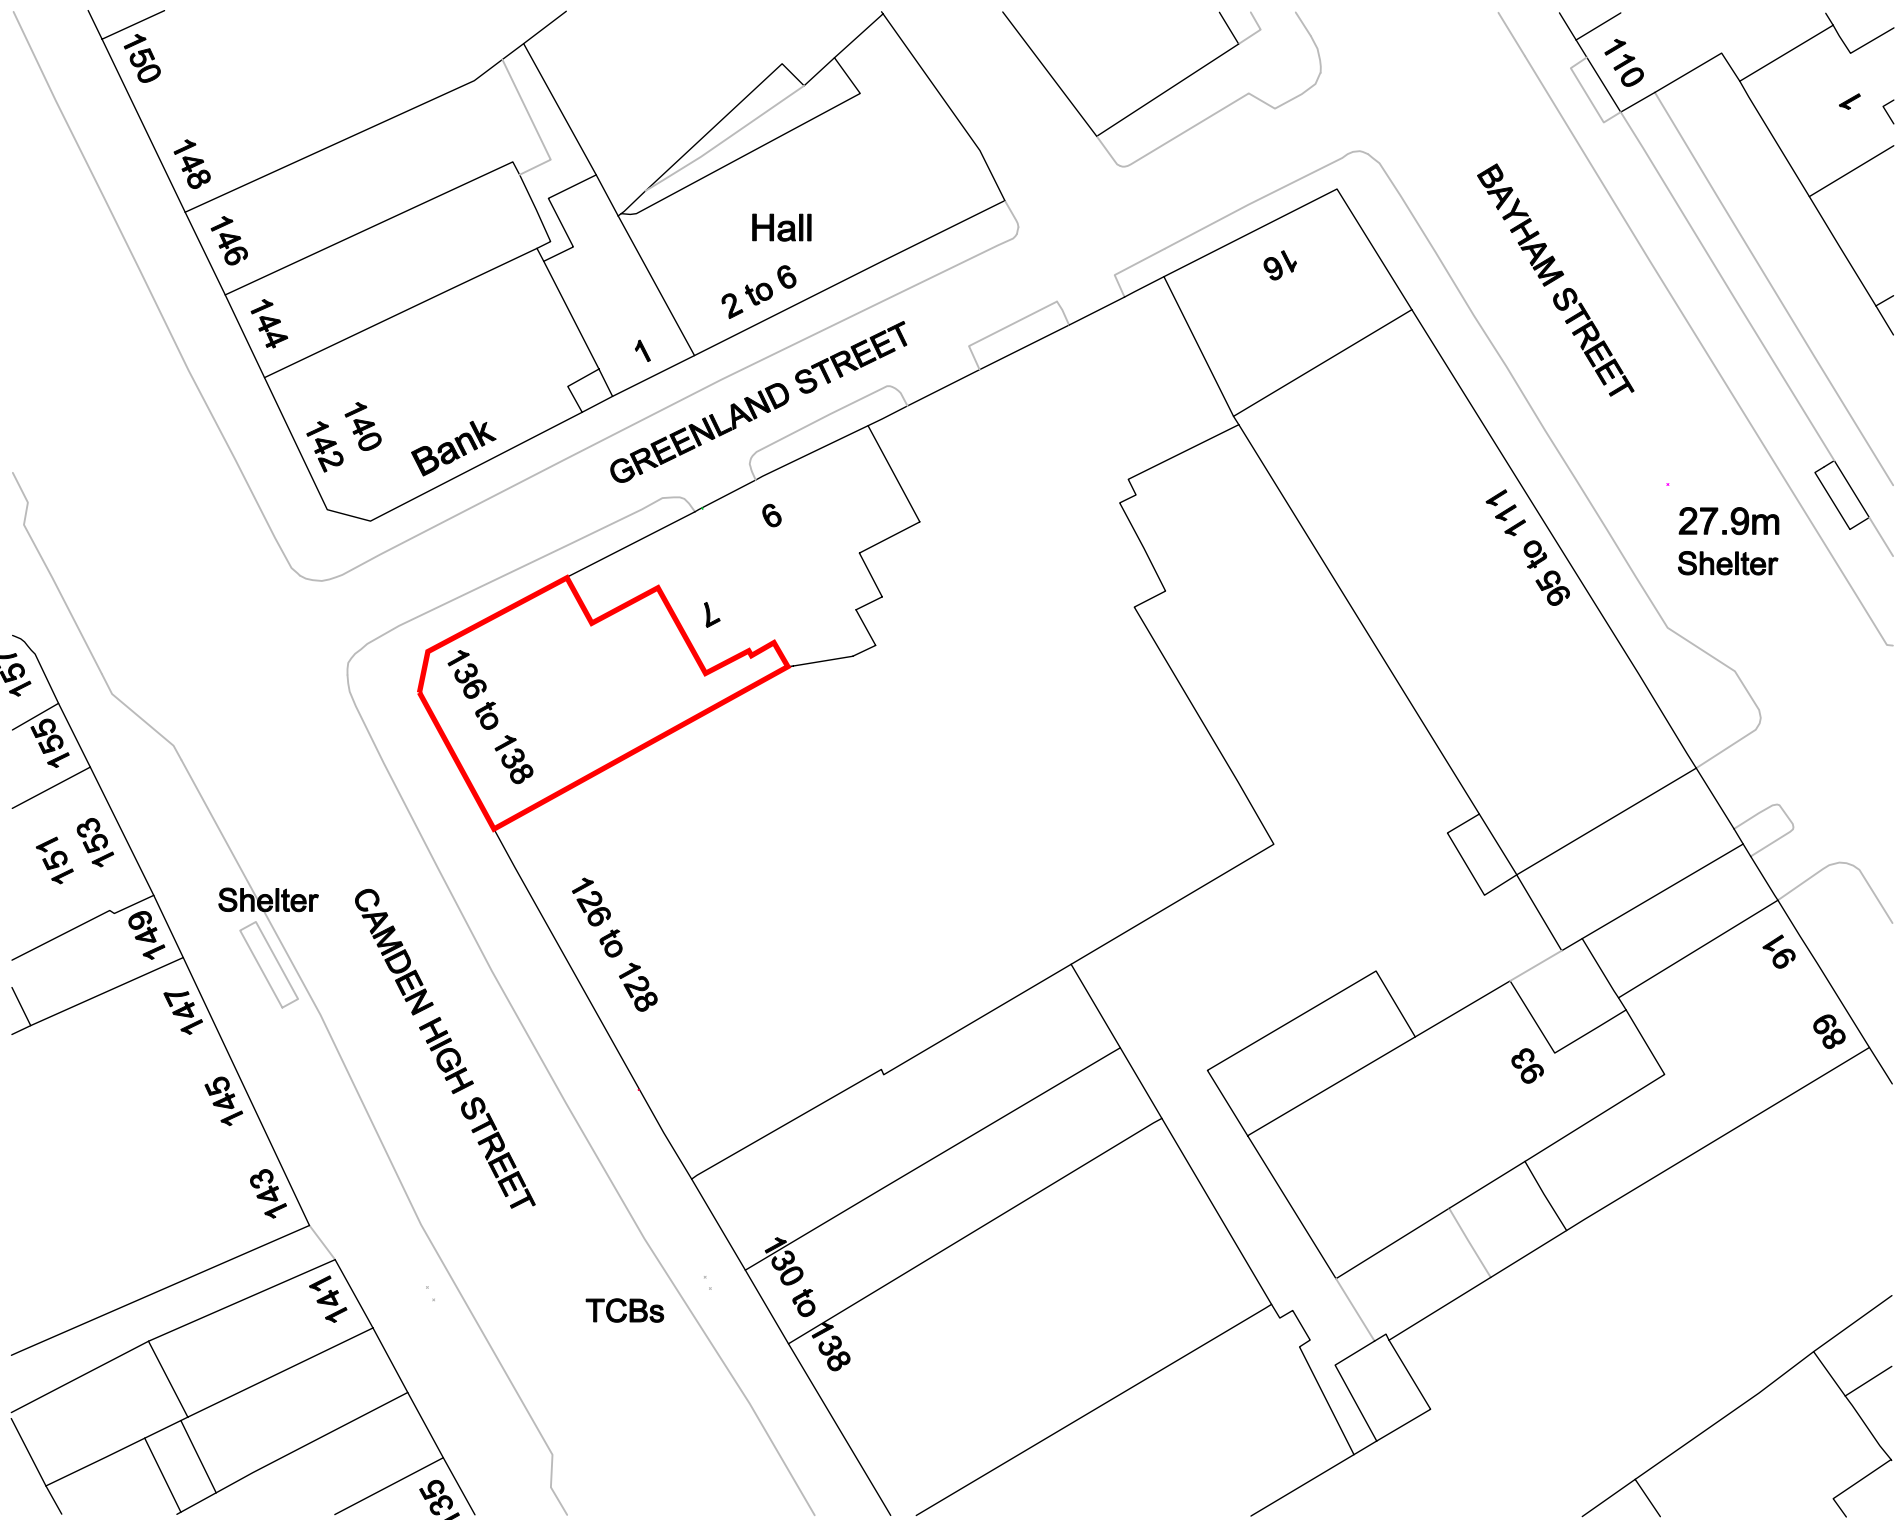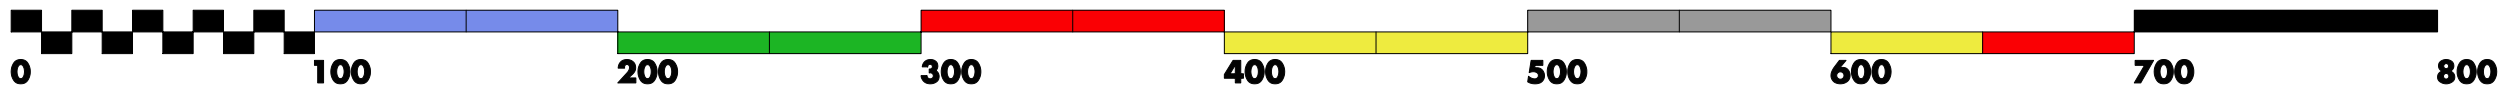

Ordnance Survey, (c) Crown Copyright 2019. All rights reserved. Licence number 100022432

A	Initial issue	13/10/2022	PTM
REV	DESCRIPTION	DATE	INITIAL
STAGE:		PLANNING	

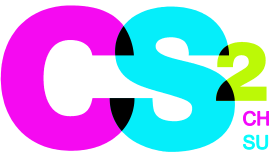

CS2 126 Colmore Row, Birmingham,
B3 3AP
T 0121 236 2222
E otimms@CS2.co.uk

PROJECT:
**136-138 Camden High Street,
London, NW1 0LU**

TITLE:

Location & Block Plans

DRAWN: DMU	CHECKED: OT	DATE: October 2022
SCALE: AS SHOWN @ A1	DRAWING NO. 2882-001	REV: A