




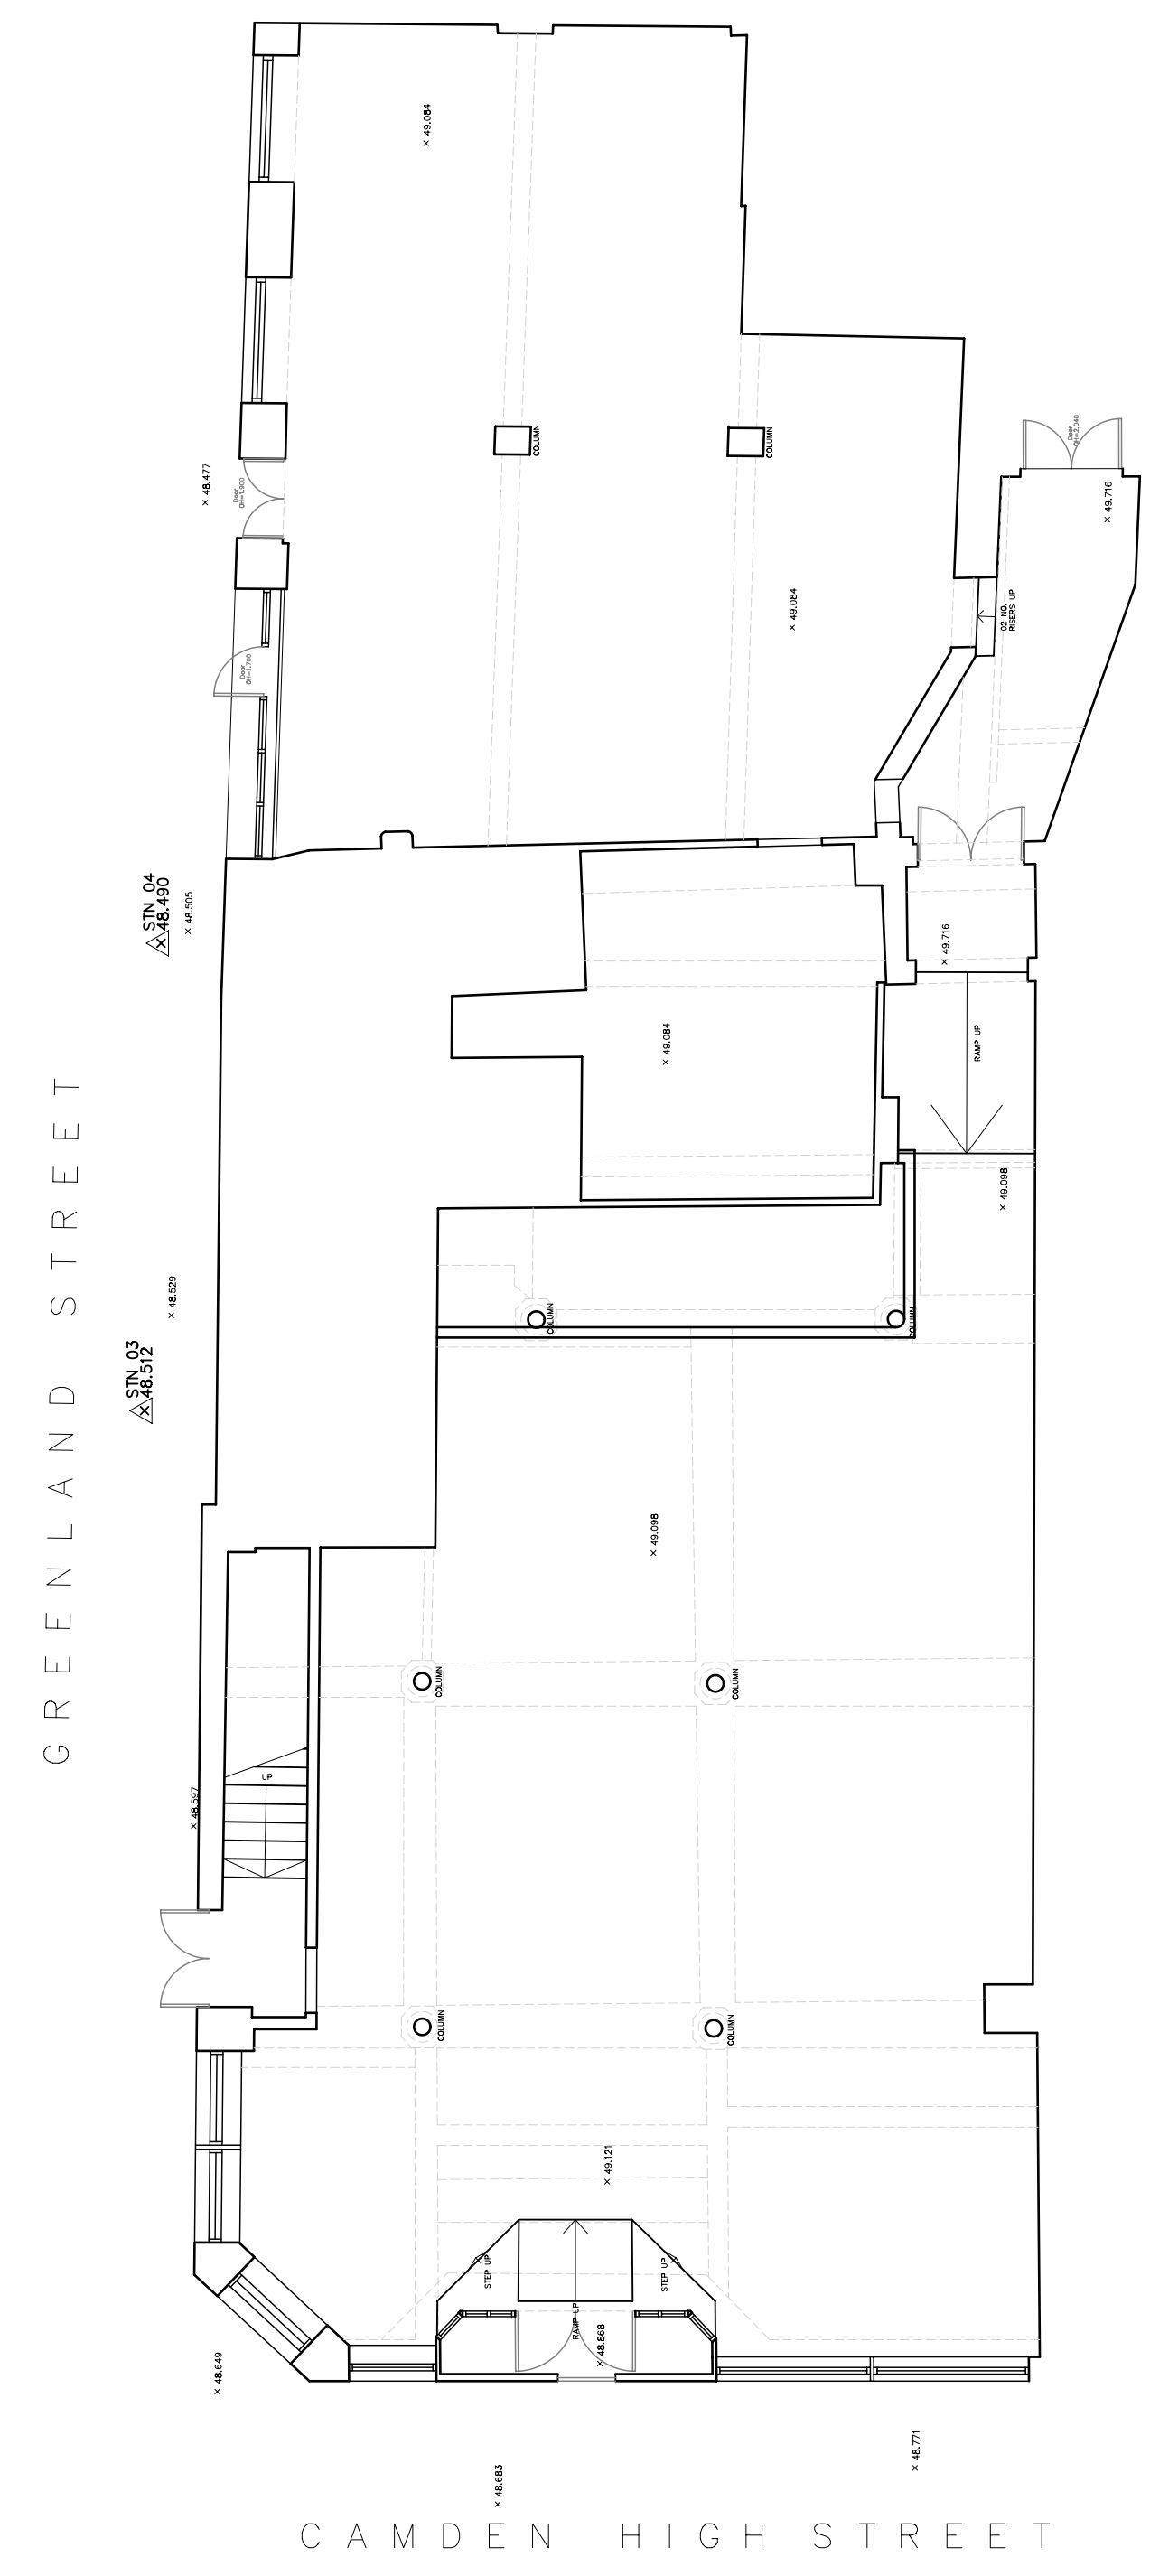

GROUND FLOOR AS PROPOSED (1:100)

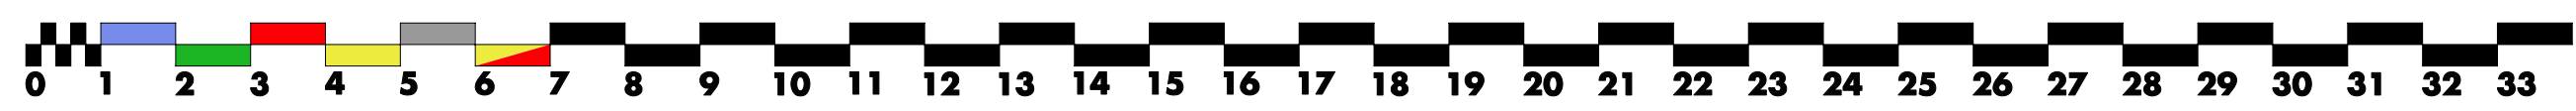

GROUND FLOOR AS PROPOSED (1:100)

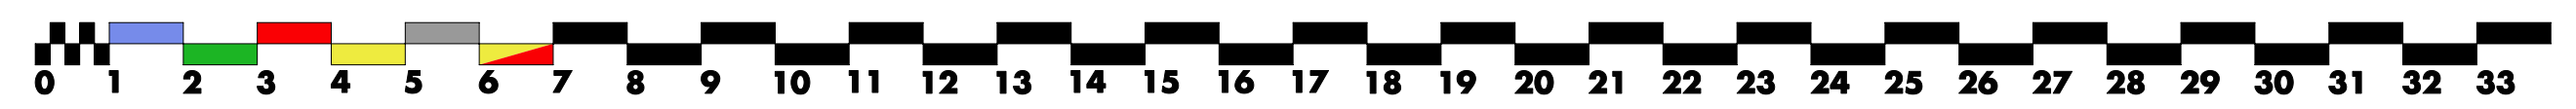

A	Initial issue	13/10/2022	PTM
REV	DESCRIPTION	DATE	INITIAL
STAGE:		PLANNING	



CS2 126 Colmore Row, Birmingham,
B3 3AP
T 0121 236 2222
E otimms@CS2.co.uk

PROJECT:

136-138 Camden High Street,
London, NW1 0LU

TITLE:

Existing and Proposed Plans

DRAWN: DMU	CHECKED: OT	DATE: October 2022
SCALE: 1:100 @ A1	DRAWING NO.: 2882-002	REV: A

©2022 CS2 Limited