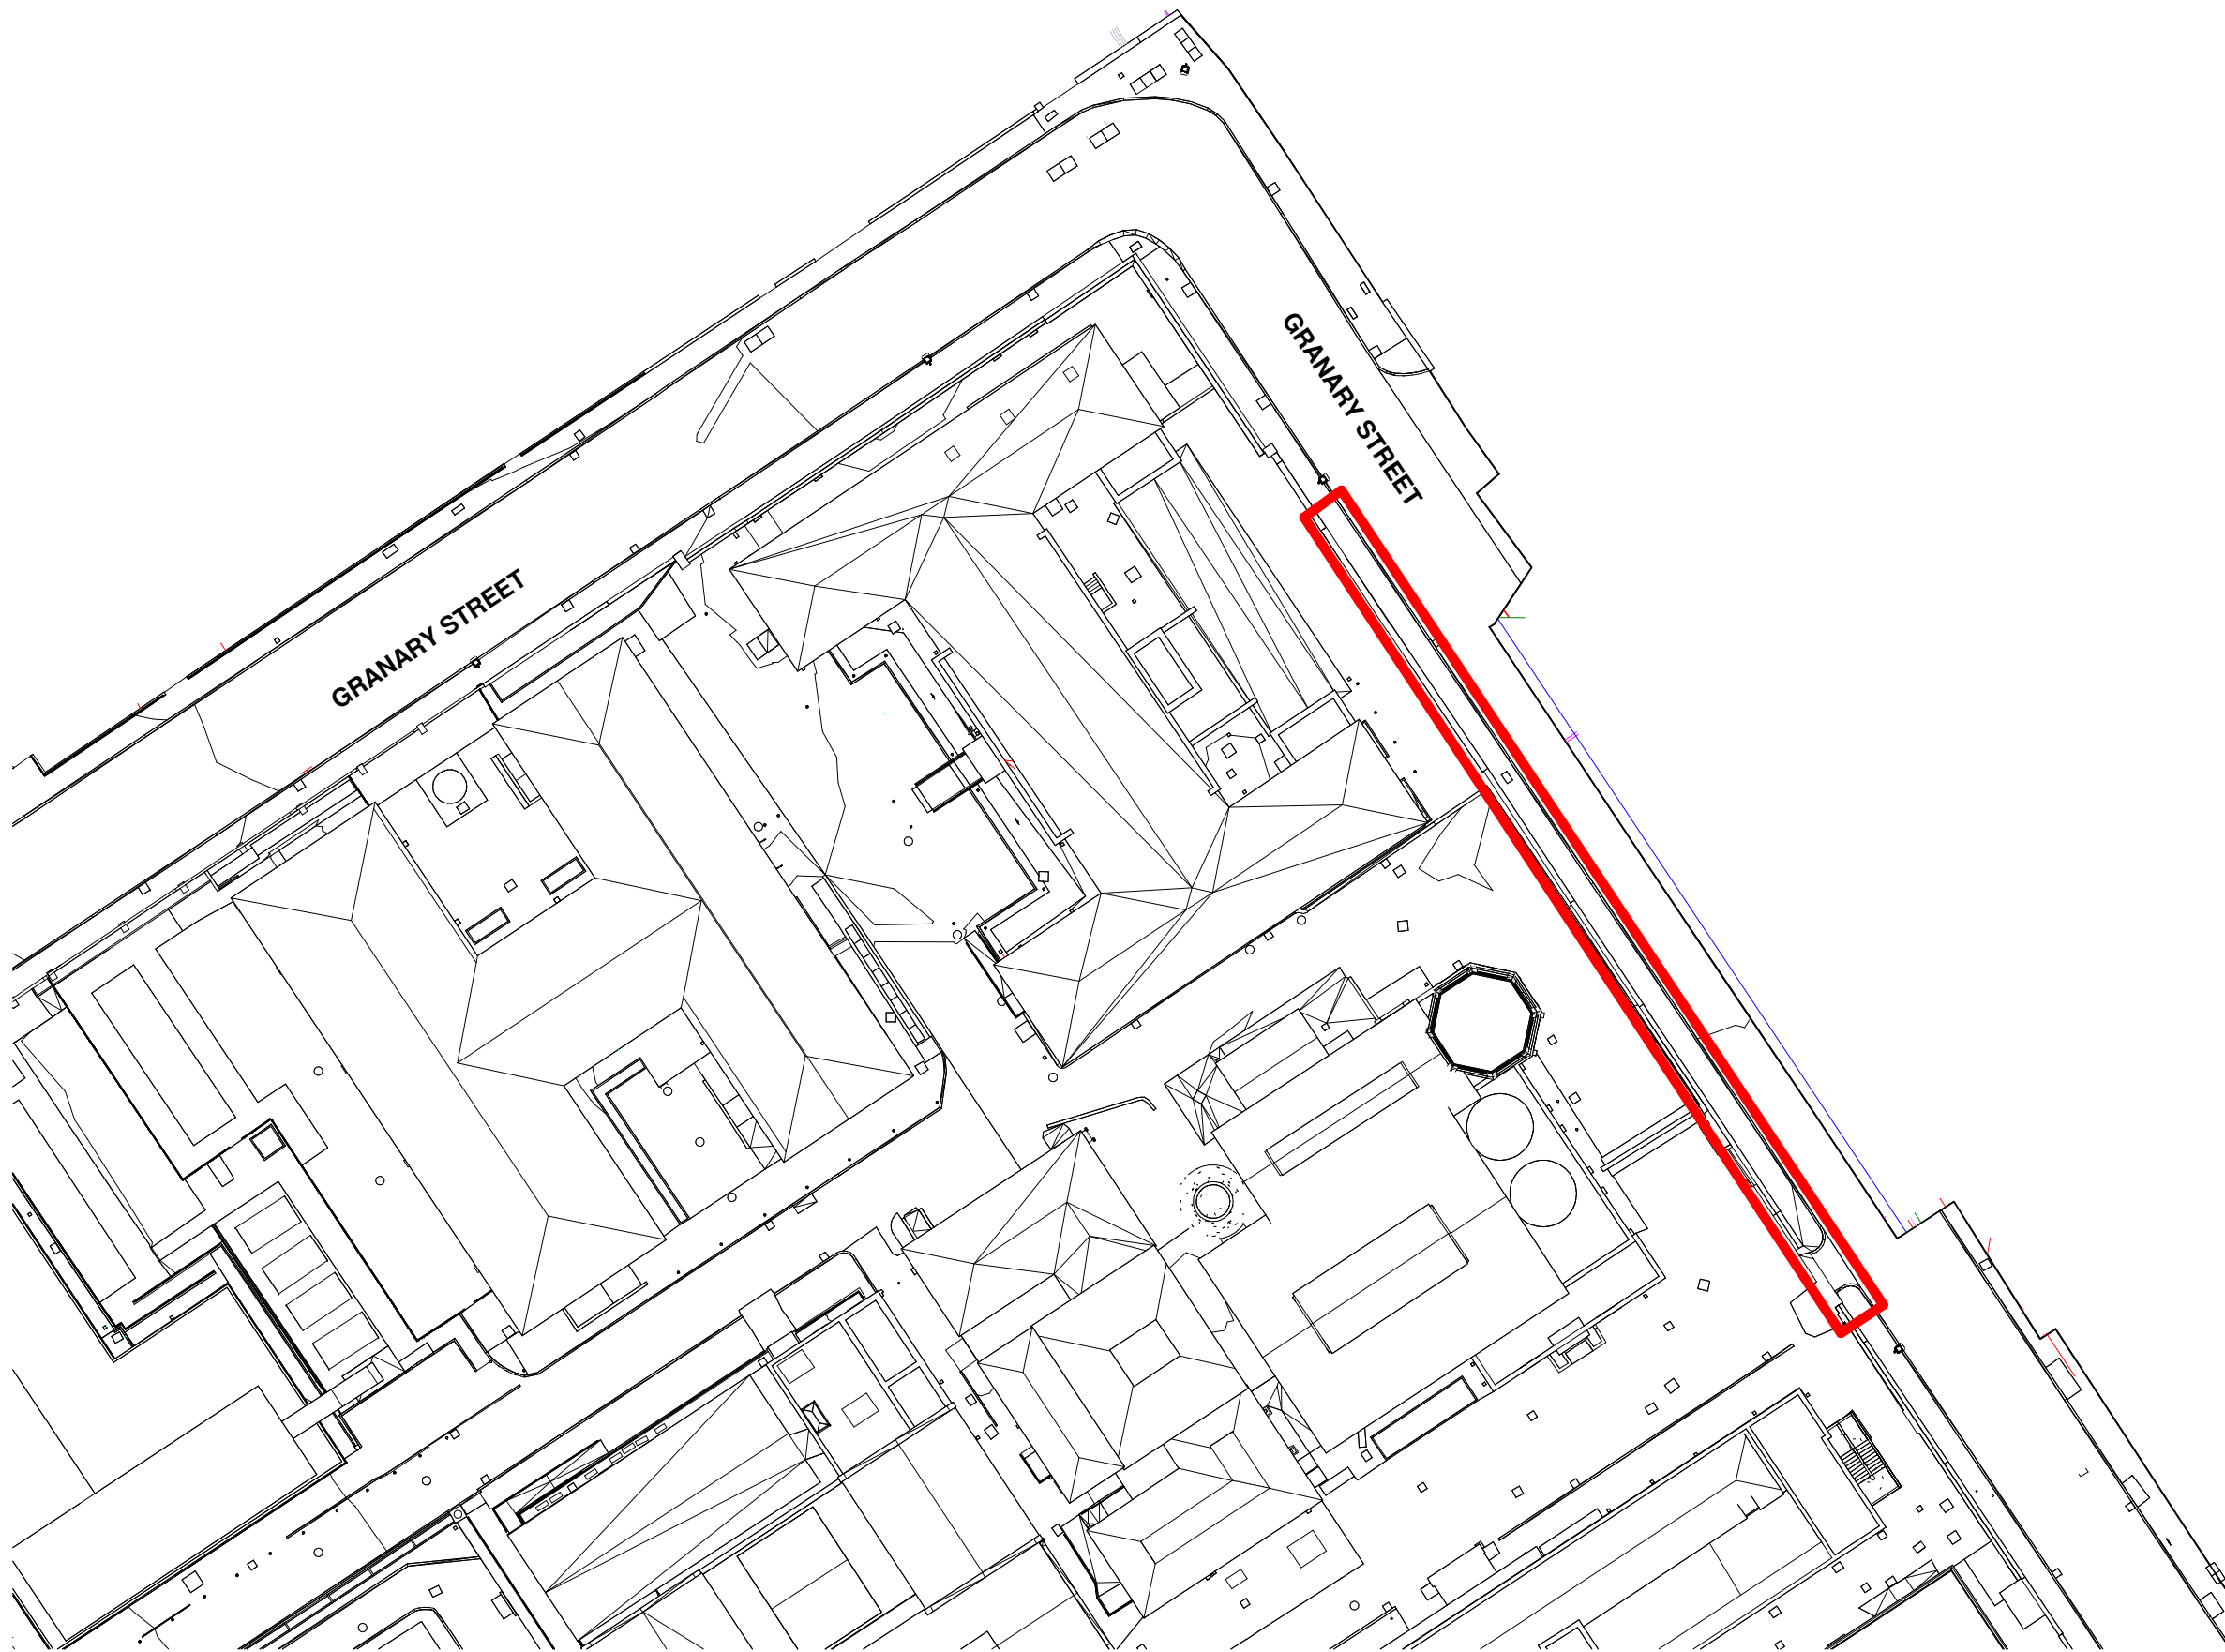
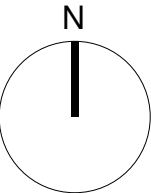


Scale: 1:500

 Proposed Site

					CLIENT  Oriel Creating the centre for advancing eye health	MAIN CONTRACTOR  BOUYGUES UK	ORIGINATOR IBI Group	ORIGINATOR REFERENCE 127091	SCALE @A3 1 : 500	STATUS D5 - Suitable for Planning Application	DRAWING TITLE Site Location Plan, Enabling Works, Temporary Road Access to Granary Street	REVISION P01
												DRAWING NUMBER ORL-IBI-EX-LG-DPL-A-101009
D5	P01	2022-10-21	Access Road - First issue for Planning Submission	EPJ - WY								
STATUS	REVISION	DATE	DESCRIPTION	DRW - CHK - APP								