


KEY

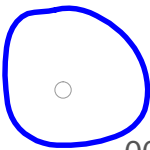


EXISTING TREE

001

Trees are coloured on plan to correspond to the Retention Categories specified in:
BS5837:20 12 Trees in relation to design, demolition and construction - Recommendations as follows:

- Category A - GREEN
- Category B - BLUE
- Category C - GREY
- Category U - RED

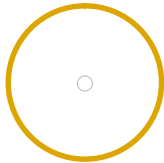


ROOT PROTECTION AREA
as defined in *BS5837:2012
Trees in relation to design,
demolition and construction
- Recommendations*

003


REVISION		CHK'D	APP'D	DATE
Client: DOMINIC MCKENZIE ARCHITECTS				
Job Title: NEW END SQUARE HAMPSTEAD LONDON NW3				
Drawing Title: TREE SURVEY PLAN (OS)				
Drawing Number: 360.01.00		Scale: 1:100 (A3)		
Date: 17.03.15		Drawn by: RS		

Skerratt
arboricultural advice

158 MALDEN ROAD, LONDON NW5 4BT
01274 566539

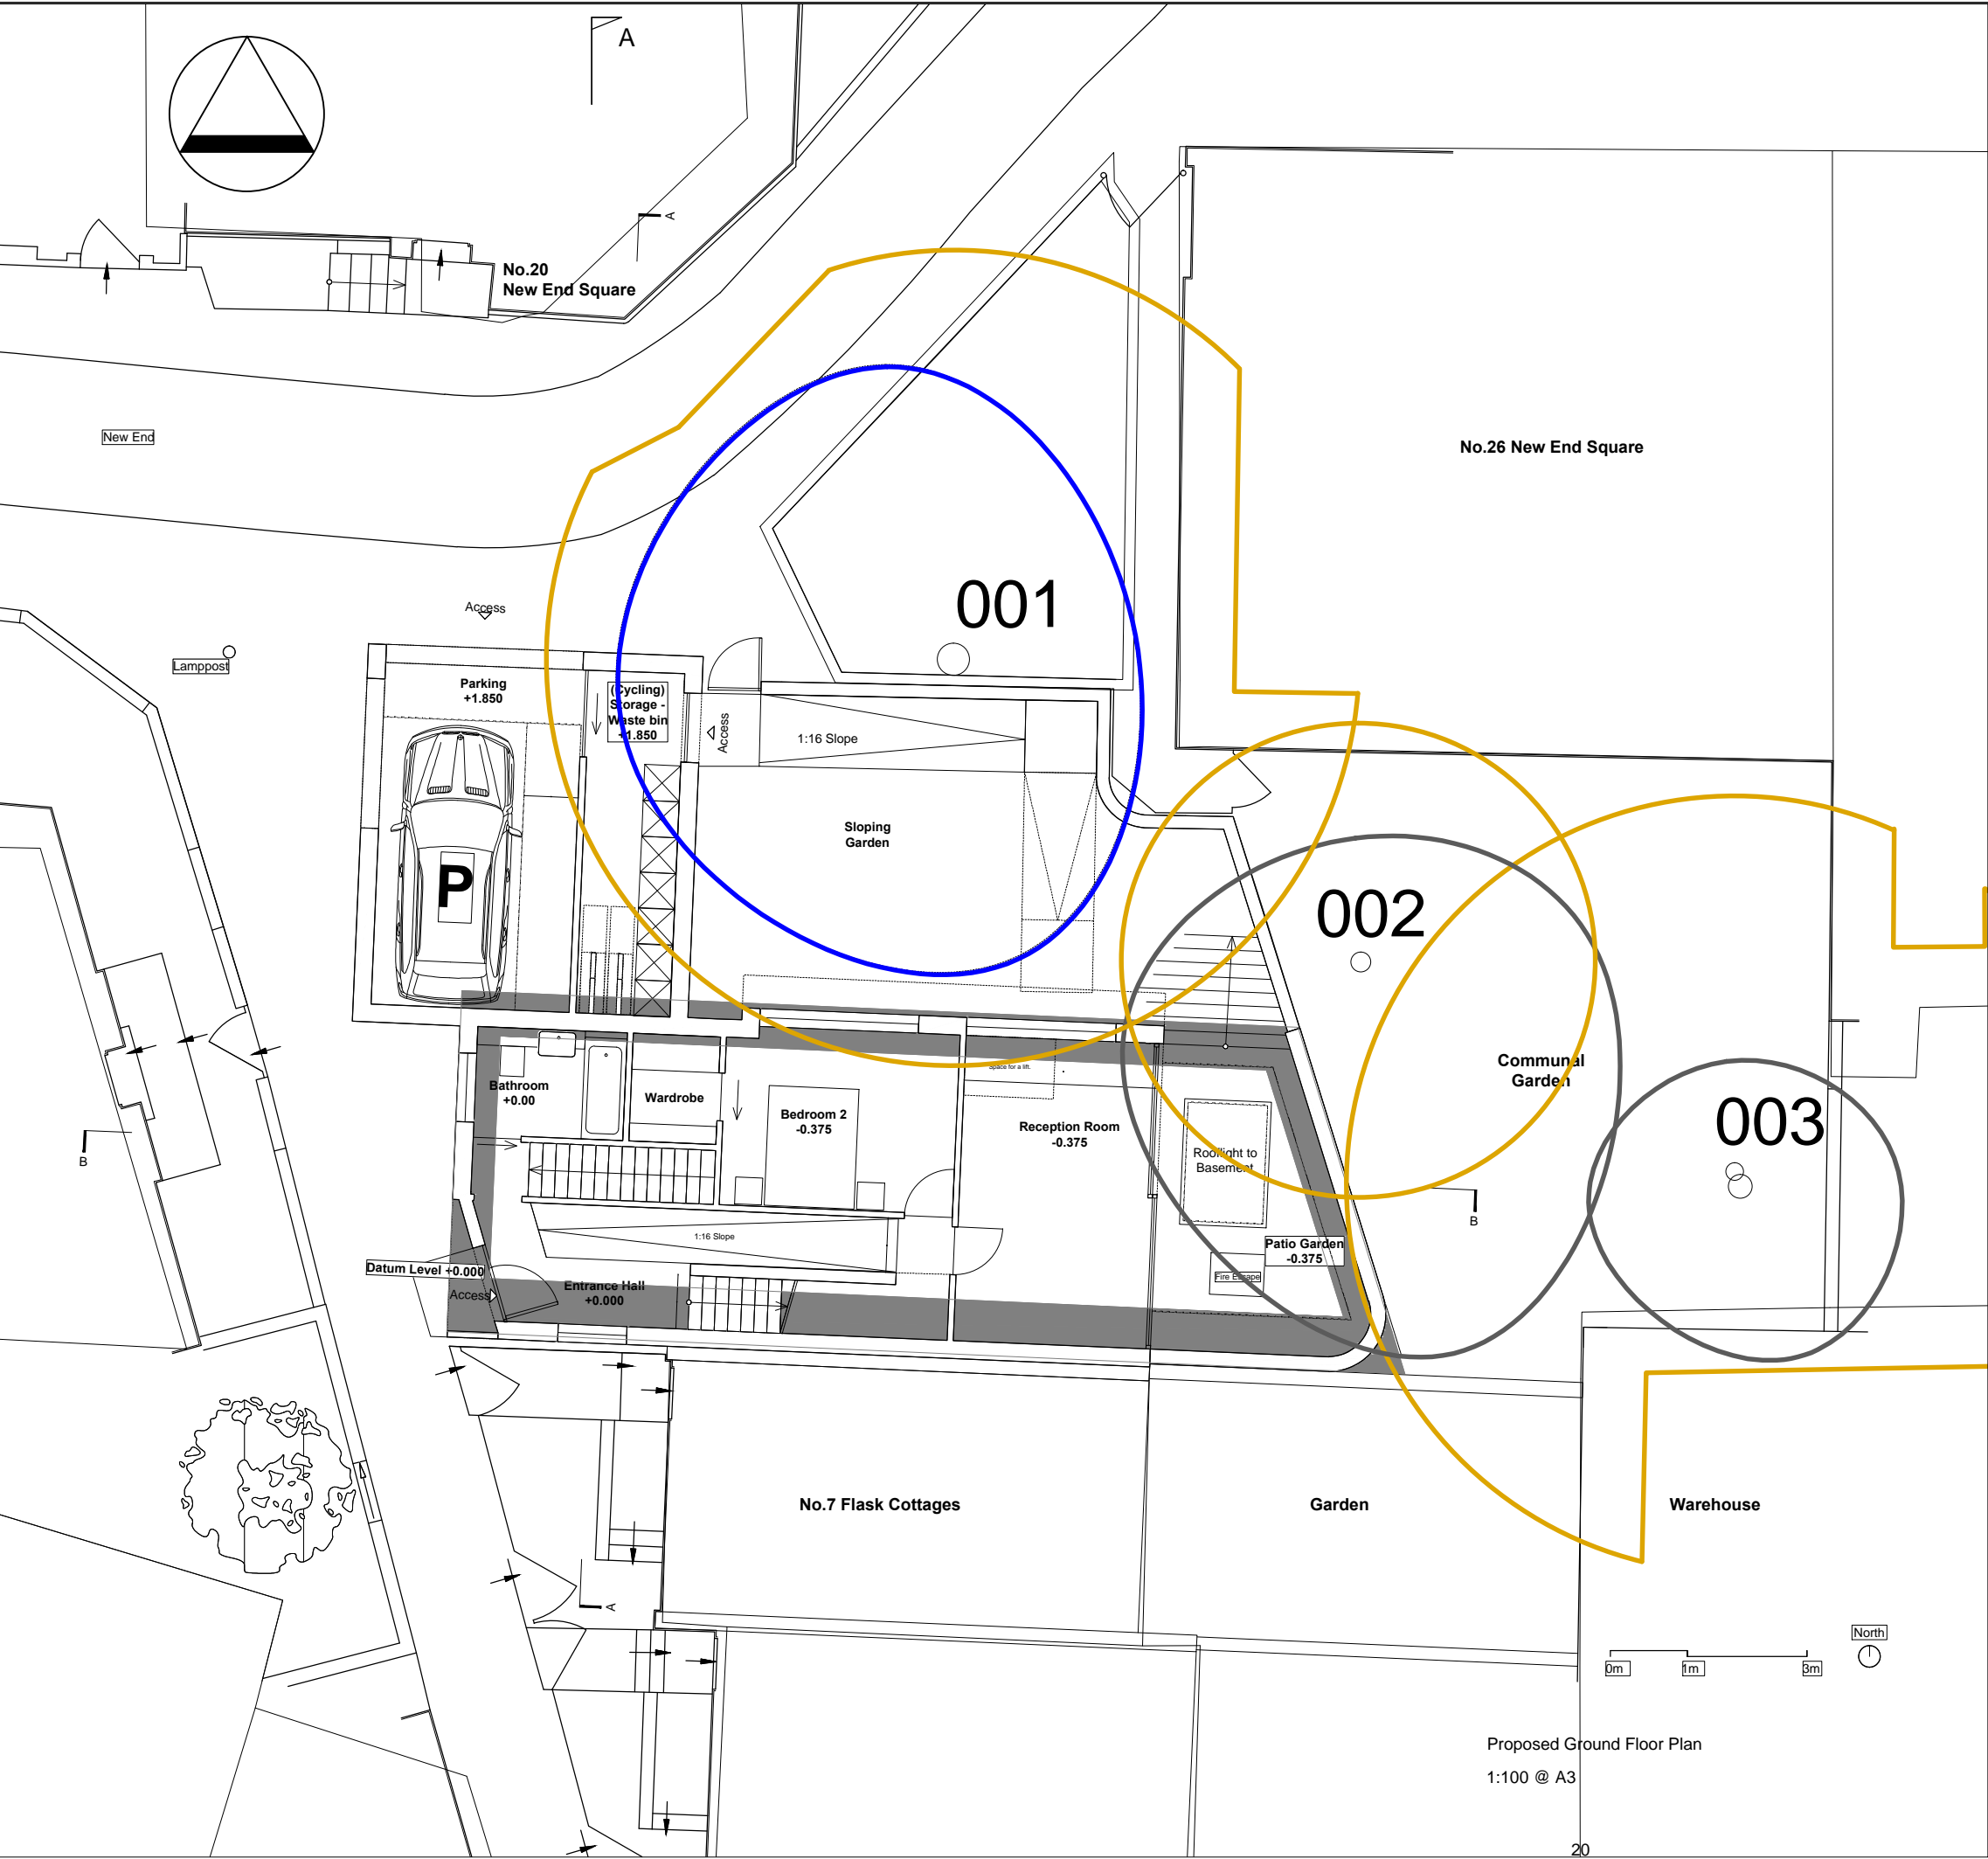

KEY

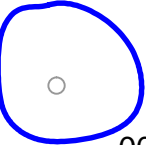

001

EXISTING TREE


Trees are coloured on plan to correspond to the Retention Categories specified in:
BS5837:2012 Trees in relation to design, demolition and construction - Recommendations as follows:

Category A - GREEN

Category B - BLUE


Category C - GREY

Category U - RED

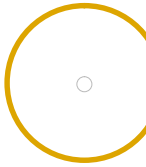

003

ROOT PROTECTION AREA
as defined in *BS5837:2012
Trees in relation to design,
demolition and construction
- Recommendations*



PROPOSED
BASEMENT FOOTPRINT

REVISION	CHCK'D	APP'D	DATE
Client:			
DOMINIC McKENZIE ARCHITECTS			
Job Title:			
PROPOSED DEVELOPMENT NEW END SQUARE HAMPSTEAD LONDON NW3 1LS			
Drawing Title:			
TREE CONSTRAINTS PLAN			
Drawing Number:		Scale:	
360.02.00		1:100 (A3)	
Date:		Drawn by:	
12.02.16		RS	

Skerratt

arboricultural advice

158 MALDEN ROAD, LONDON NW5 4BT
01274 566539